



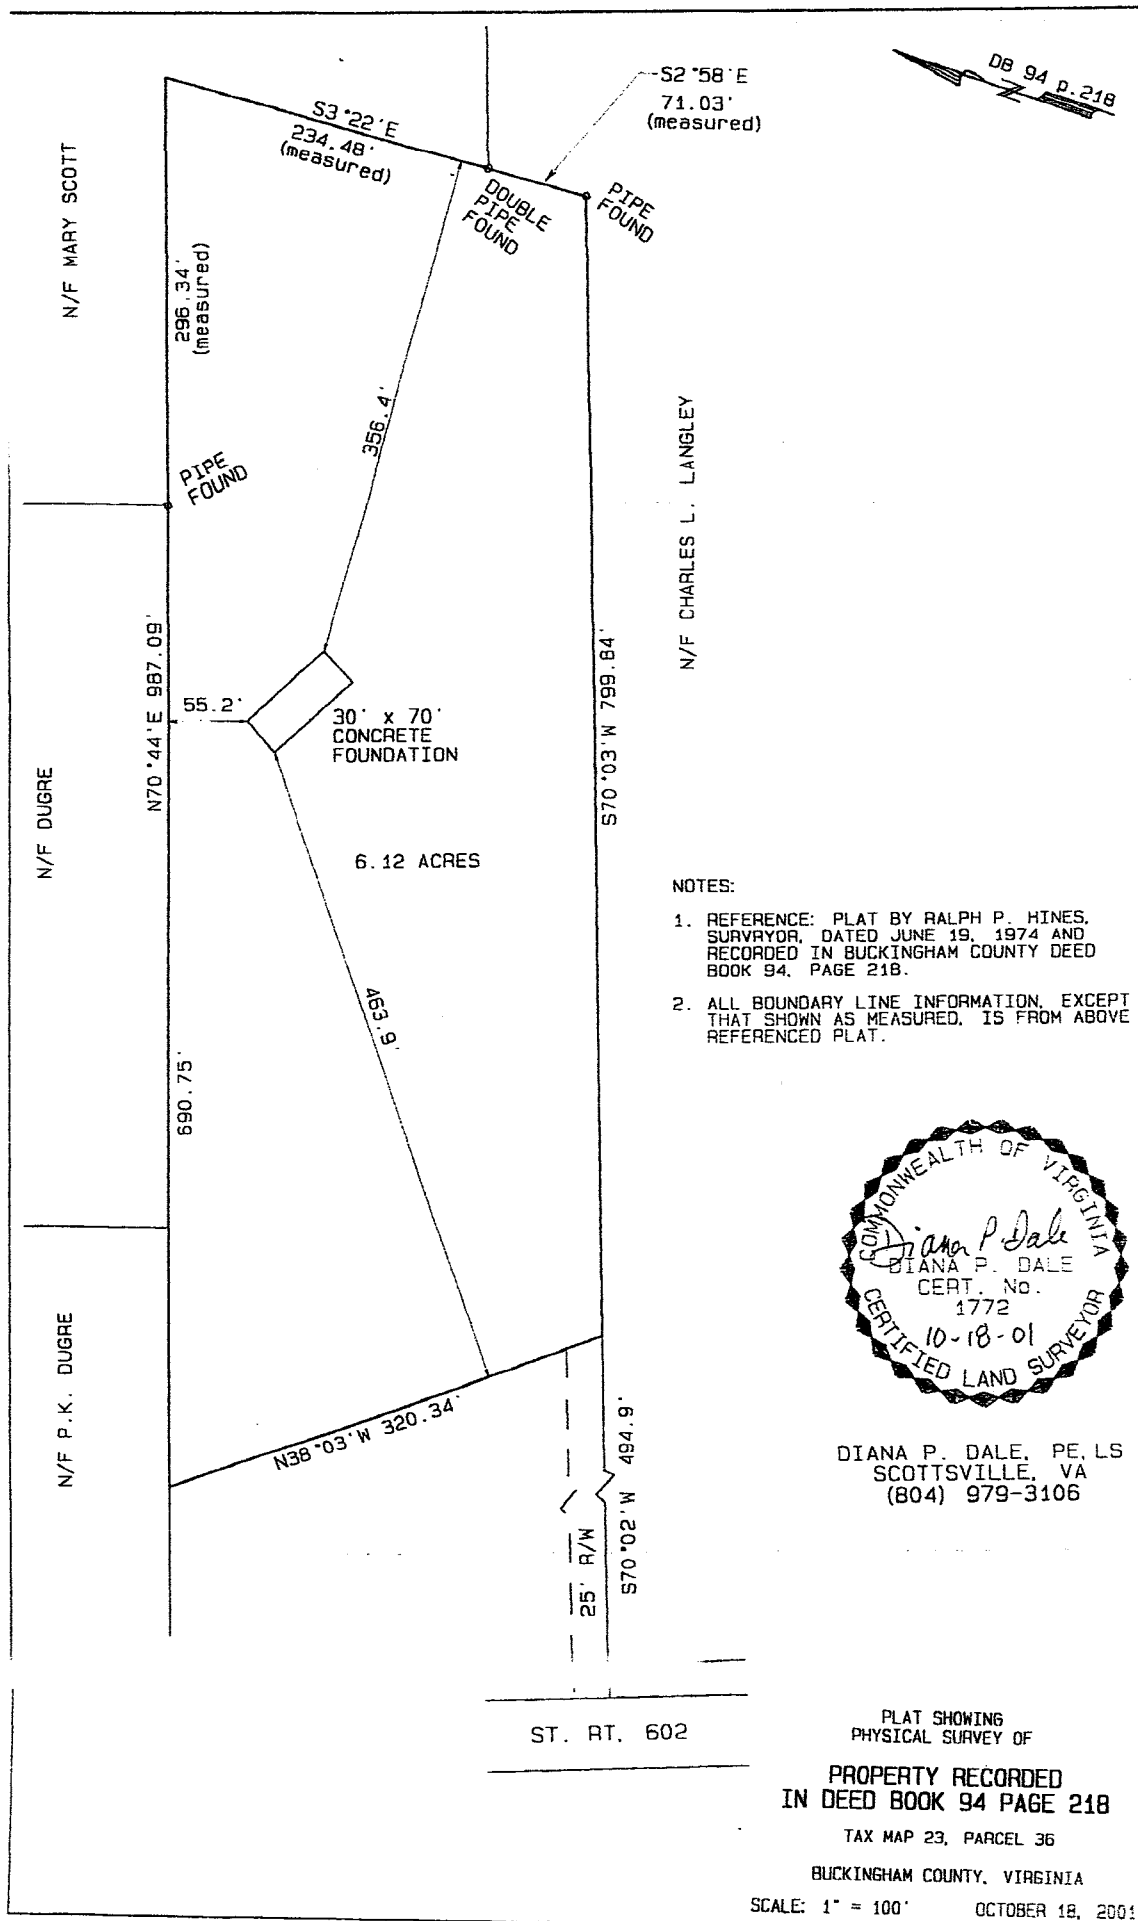

NOTES:

1. REFERENCE: PLAT BY RALPH P. HINES, SURVYOR, DATED JUNE 19, 1974 AND RECORDED IN BUCKINGHAM COUNTY DEED BOOK 94, PAGE 218.
2. ALL BOUNDARY LINE INFORMATION, EXCEPT THAT SHOWN AS MEASURED, IS FROM ABOVE REFERENCED PLAT.

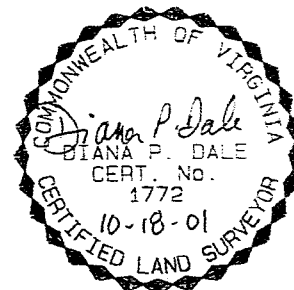

DIANA P. DALE, P.E., L.S.
SCOTTSVILLE, VA
(804) 979-3106

ST. RT. 602

PLAT SHOWING
PHYSICAL SURVEY OF
PROPERTY RECORDED
IN DEED BOOK 94 PAGE 218

TAX MAP 23, PARCEL 36

BUCKINGHAM COUNTY, VIRGINIA

SCALE: 1" = 100' OCTOBER 18, 2001