
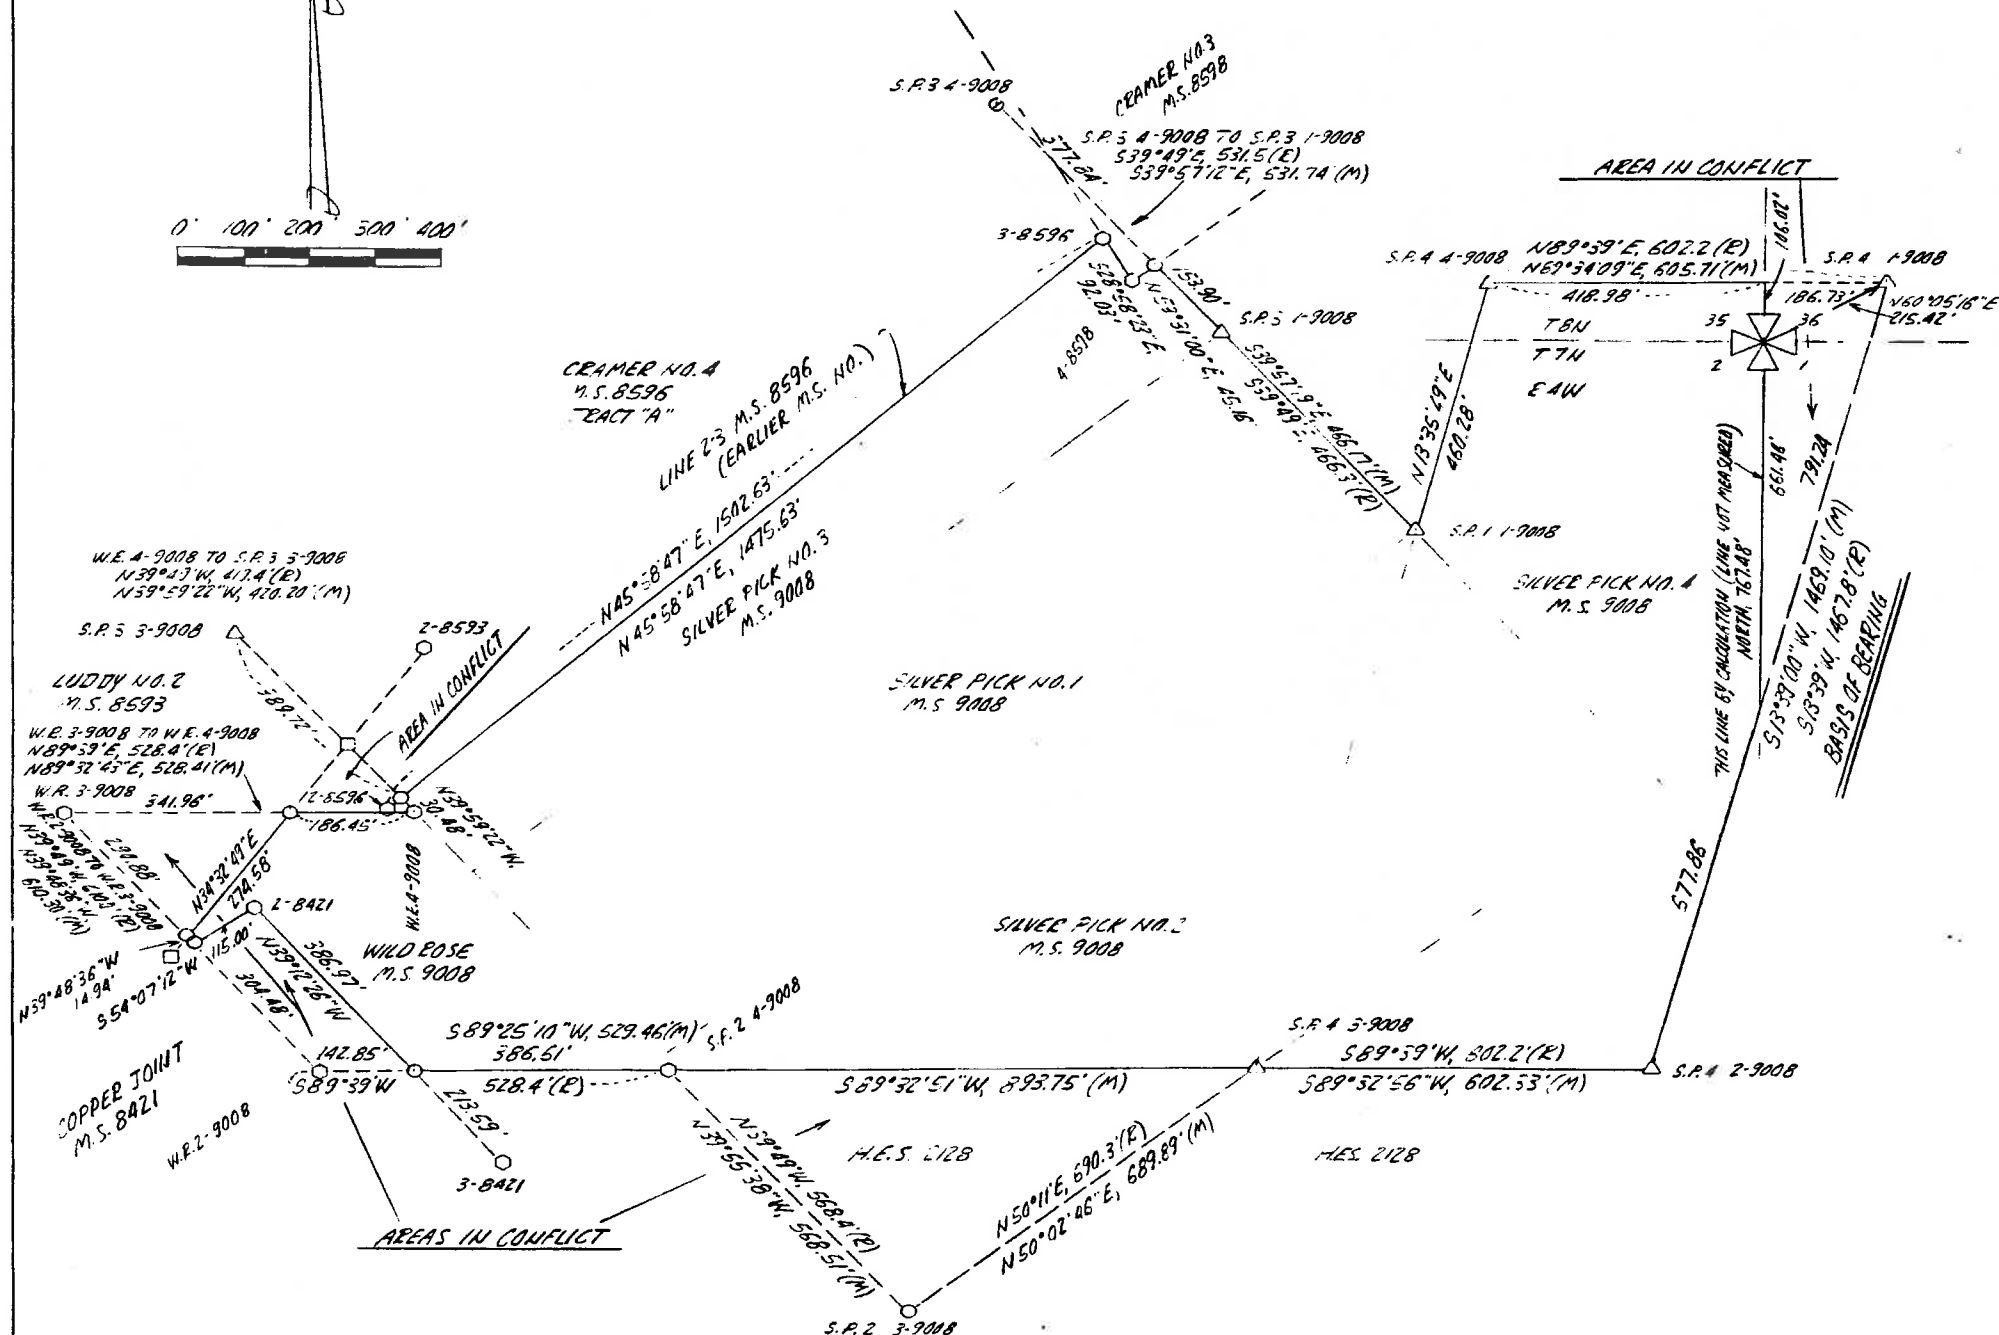


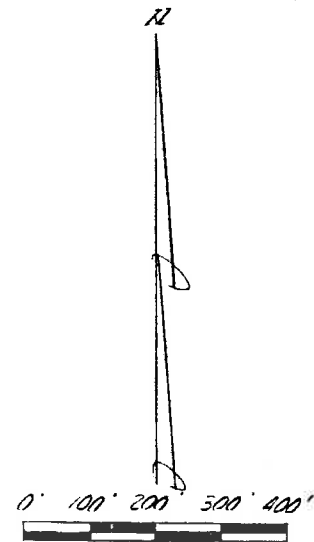

- = #5 RE-BAE WITH YELLOW PLASTIC CAP (DUNCAN #123-5)
- = STAKE FOUND
- △ = BRASS CAP FOUND
- = ALUMINUM CAP (BOZHER)
- ⊙ = POST IN MOUND OF STONE

PERIMETER DESCRIPTION

A tract of land in Section 2, T7N, R4W and Section 35, T8N, R4W, P.M.M., Jefferson County, Montana, encompassing Silver Pick No. 1 and portions of Silver Pick No. 2, 3, and 4, and a portion of Wild Rose, M.S. 9008, more particularly described as follows: beginning at the Section corner to Sections 1 and 2, T7N, R4W and Sections 35 and 36, T8N, R4W; then South, 661.46'; then S13°39'00"W, 677.86'; then S89°32'56"W, 602.33'; then S89°32'51"W, 893.75'; then S89°25'10"W, 386.61'; then N39°12'26"W, 386.97'; then S54°07'12"W, 115.00'; then N39°48'36"W, 14.94'; then N34°32'49"E, 274.58'; then N89°32'43"E, 186.45'; then N39°59'22"W, 30.48'; then N45°58'47"E, 1475.63'; then S28°58'23"E, 92.03'; then N53°31'00"E, 45.16'; then S39°57'12"E, 153.90'; then S39°57'19"E, 466.17'; then N13°35'49"E, 460.28'; then N89°34'09"E, 418.98'; then South, 106.02' to the point of beginning. The area encompassed by this description is 55.37 acres.

The purpose of the perimeter description is to delineate the area owned by Proctor which is not in conflict with adjoining mineral surveys and other adjoining property.

PURPOSE OF SURVEY

The purpose of this survey is to retrace the lines of existing boundaries and show the portions of mineral surveys owned by Proctor which are not in conflict with adjoining mineral surveys or other private property.


There are no additional parcels created by this survey.

No mineral survey lines are hereby altered or eliminated.

Dashed lines indicate existing mineral survey lines and no lines are eliminated or altered by this survey.

CERTIFICATE OF SURVEY

FOR
KIM PROCTOR
JUNE, 1997

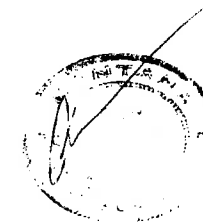

180451

FOLIO 508-C

Recorders Office
Jefferson County, Montana
Filed for record this 7 day of August
1997 at 10:10 o'clock a.m.
Bonnie Ramsey
County Recorder
Fee \$ 5.00

R.M.M. JEFFERSON COUNTY			
1/4	SEC	T	R
N.E.	2	7N	4W
S.E.	35	8N	4W