


[ParcelNumber] 639-00-010.00
 [DeedBook] 110T
 [DeedPage] 373
 [OwnerName] 341 PEARSON TOWN RD LLC
 [PropertyLocation] 341 PEARSON TOWN RD
 MOORE
 [LegalDescription] P/O TRACTS 5 & 7 JOHN
 P FIELDER FARM & ADJ TRACTS PB 17-203

Plot-3
 Lots G-H
 can be Combined
 or sold as
 Individual Lots.

L28	S 85°05'
L29	S 48°29'
L30	S 57°20'
L31	S 43°33'
L32	S 83°10'
L33	N 48°48'
L34	N 84°13'
L35	N 74°45'
L36	N 80°29'
L37	N 57°48'
L38	N 76°54'
L39	N 57°48'
L40	N 69°56'
L41	N 70°47'
L42	N 61°57'
L43	N 84°55'
L44	N 41°47'
L45	N 21°49'
L46	N 48°48'
L47	N 50°34'
L48	N 25°42'
L49	S 75°58'
L50	N 58°36'
L51	S 88°38'
L52	N 67°34'
L53	N 75°51'
L54	N 80°45'
L55	N 69°37'
L56	N 75°50'
L57	N 47°18'
L58	S 63°02'
L59	S 65°04'
L60	S 66°39'
L61	S 70°01'
L62	S 71°51'
L63	N 56°59'
L64	N 41°19'
L65	S 31°50'
L66	S 06°57'
L67	N 65°08'
L68	S 24°51'
L69	S 55°30'
L70	S 55°23'
L71	S 60°38'
L72	S 55°57'
L73	N 71°05'
L74	N 38°30'
L75	N 65°11'
L76	N 24°51'

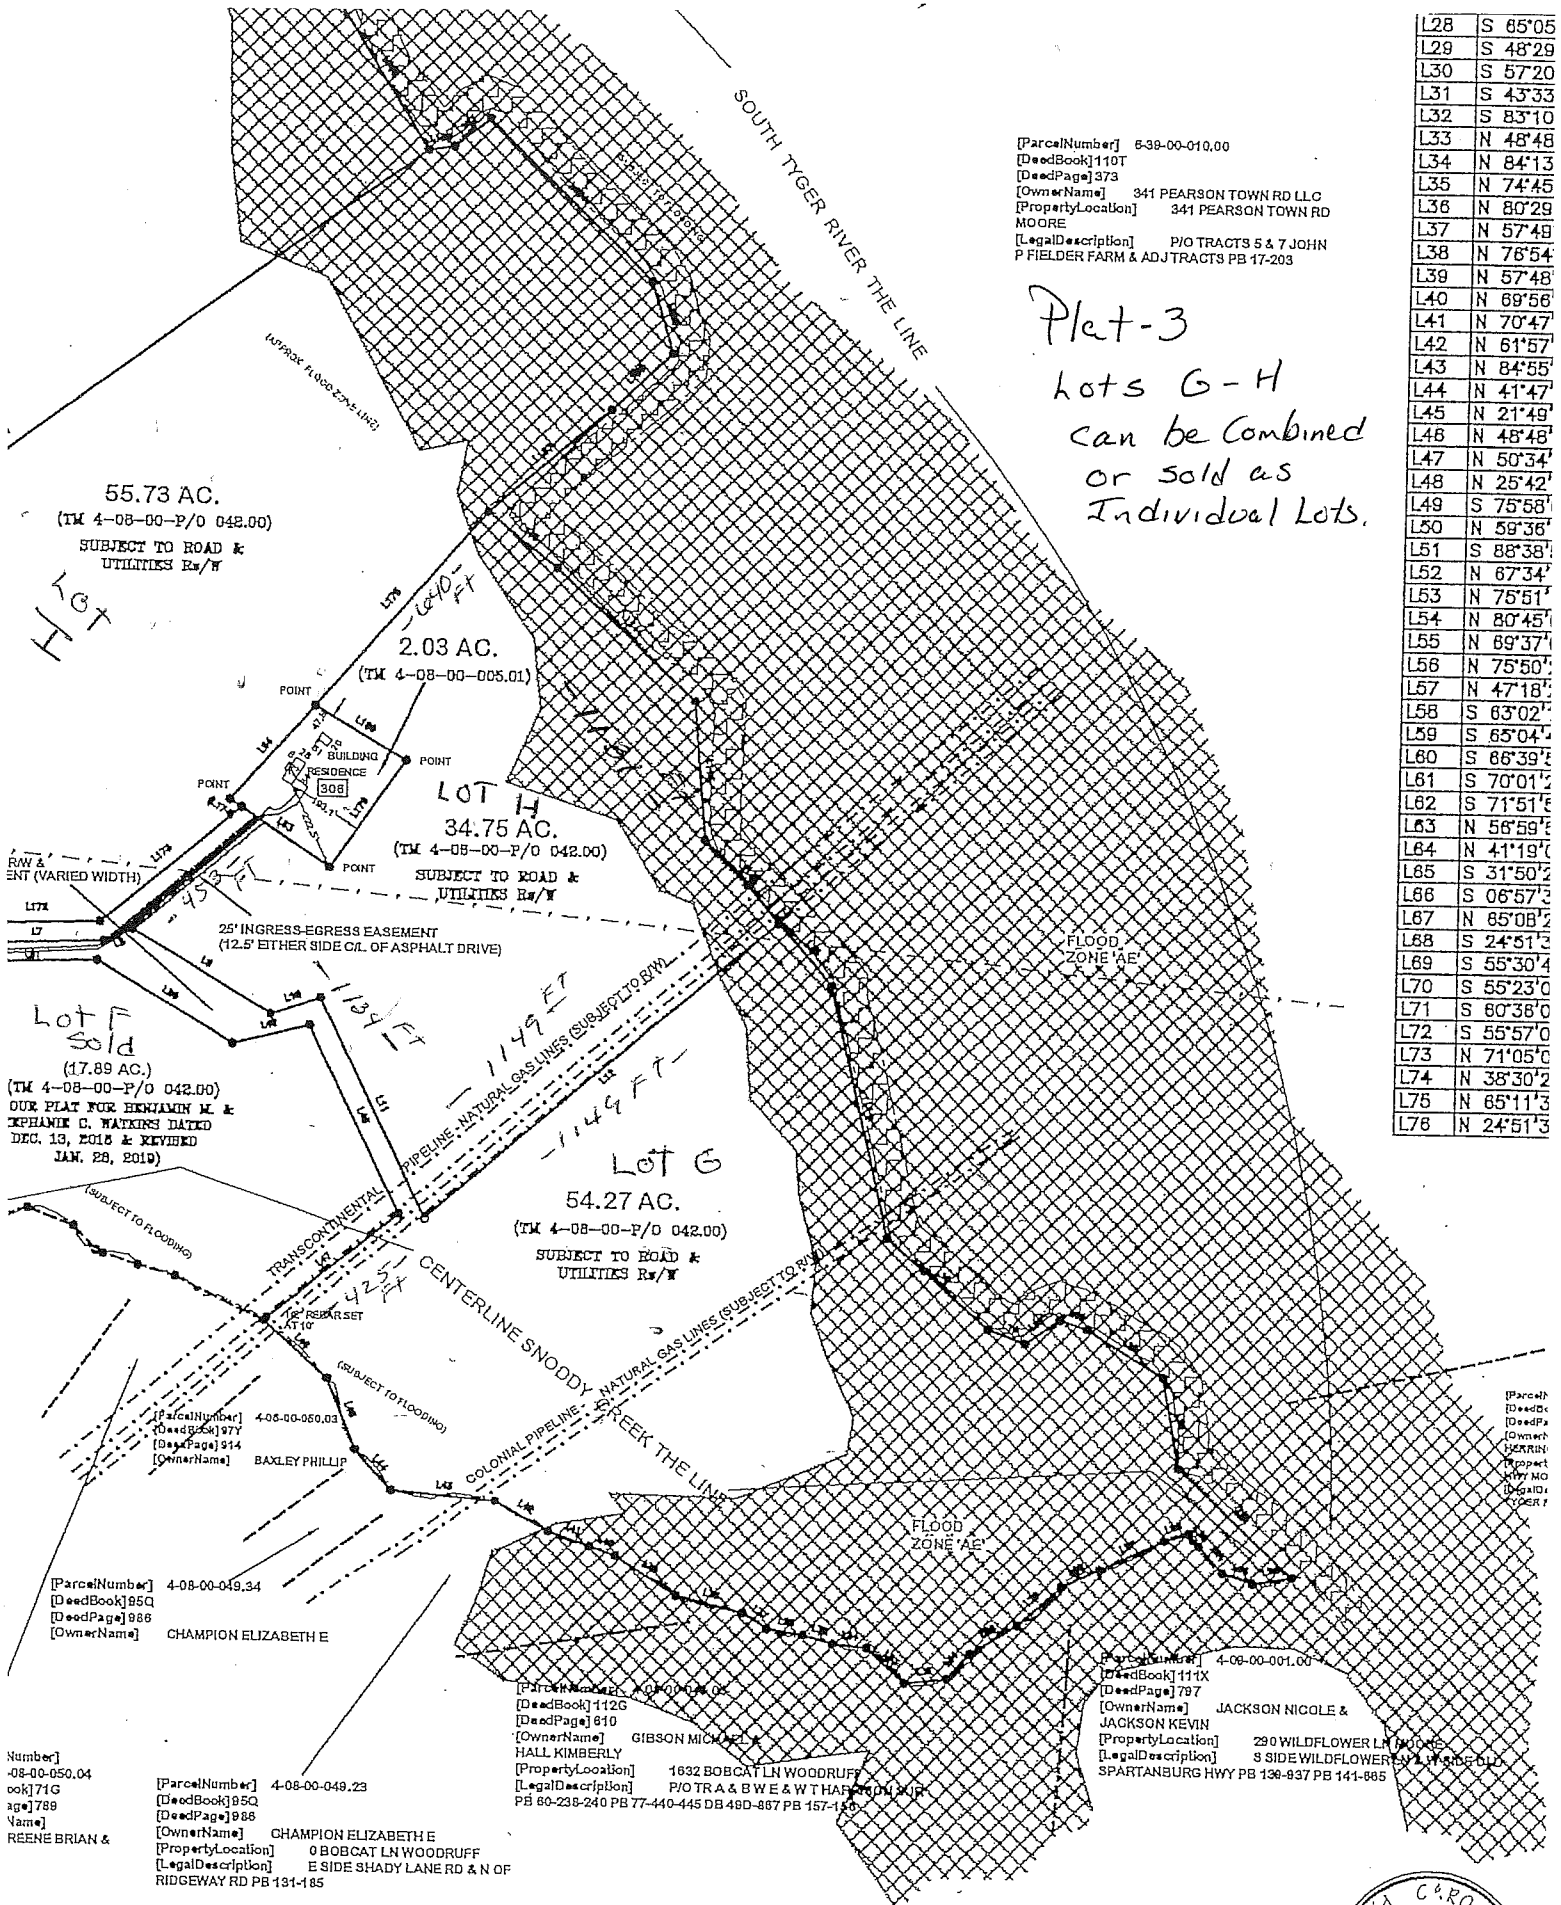

[ParcelNumber] 4-08-00-049.34
 [DeedBook] 985Q
 [DeedPage] 986
 [OwnerName] CHAMPION ELIZABETH E

[ParcelNumber] 4-08-00-050.04
 [DeedBook] 71G
 [DeedPage] 788
 [OwnerName] REENE BRIAN &

[ParcelNumber] 4-08-00-049.23
 [DeedBook] 985Q
 [DeedPage] 988
 [OwnerName] CHAMPION ELIZABETH E
 [PropertyLocation] 0 BOBCAT LN WOODRUFF
 [LegalDescription] E SIDE SHADY LANE RD & N OF
 RIDGEWAY RD PB 131-185

[ParcelNumber] 4-08-00-049.04
 [DeedBook] 1112G
 [DeedPage] 810
 [OwnerName] GIBSON MICHAEL
 [PropertyLocation] 1632 BOBCAT LN WOODRUFF
 [LegalDescription] P/O TRA & BWE & W T HARTMAN JR
 PB 80-235-240 PB 77-440-445 DB 480-887 PB 157-158

[ParcelNumber] 4-08-00-001.00
 [DeedBook] 111X
 [DeedPage] 797
 [OwnerName] JACKSON NICOLE &
 JACKSON KEVIN
 [PropertyLocation] 290 WILDFLOWER LN MOORE
 [LegalDescription] S SIDE WILDFLOWER LN W SIDE OLD
 SPARTANBURG HWY PB 136-837 PB 141-885

