


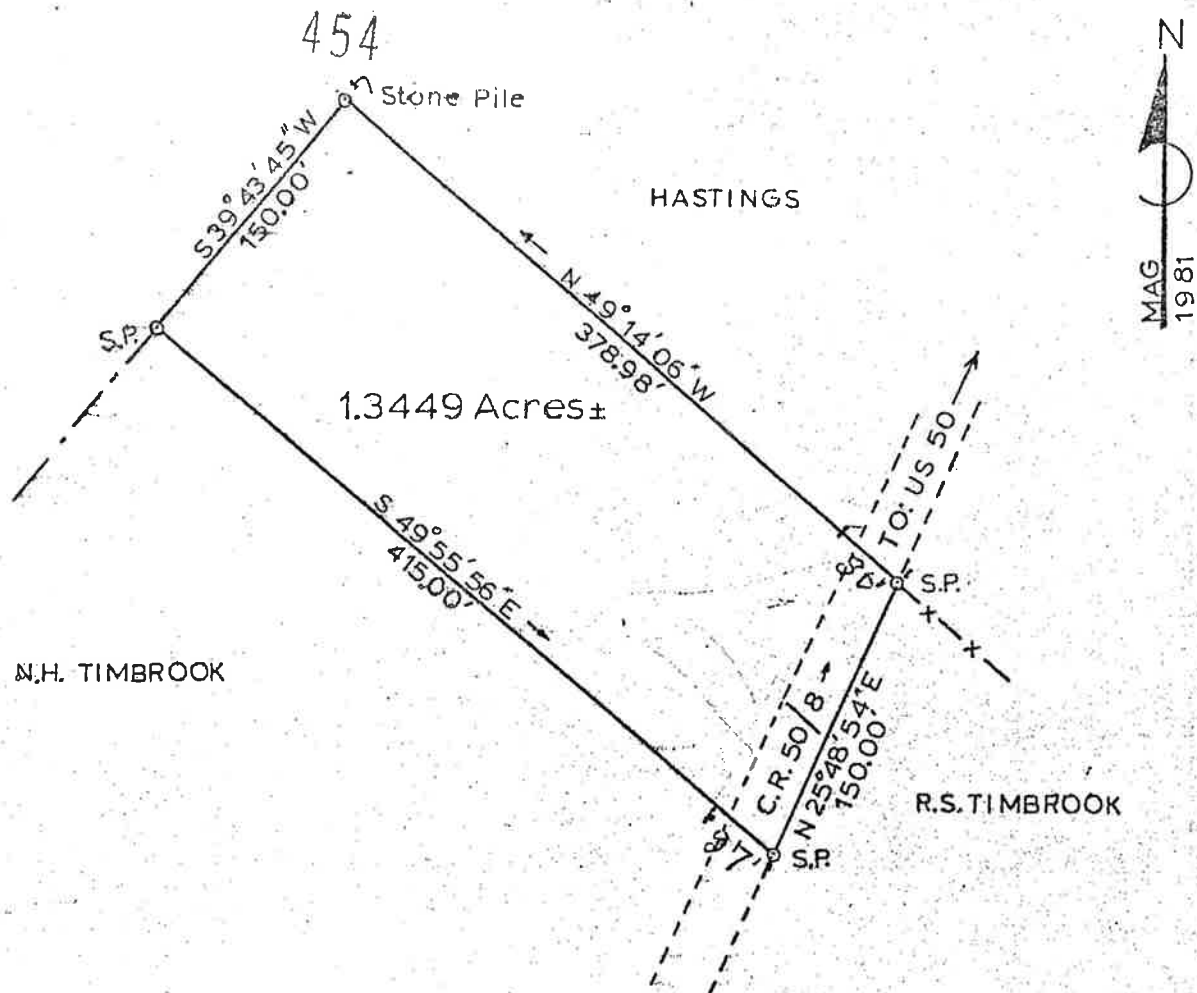

PLAT OF CONVEYANCE

— FROM —
 NORA H. TIMBROOK
 — TO —
 CONNIE S. CHESHIRE

SHERMAN DISTRICT
 HAMPSHIRE COUNTY
 WEST VIRGINIA

SURVEYED BY: ROBERT A. AMTOWER, P.E. NO. 8040
 SCALE: 1" = 100'
 DATE: DECEMBER 5, 1981

Robert A. Amtower



Hampshire Parcel Viewer

+

-

↓

▼

9-29-32.2

X


Q

Show search results for 9-29-32.2



60ft


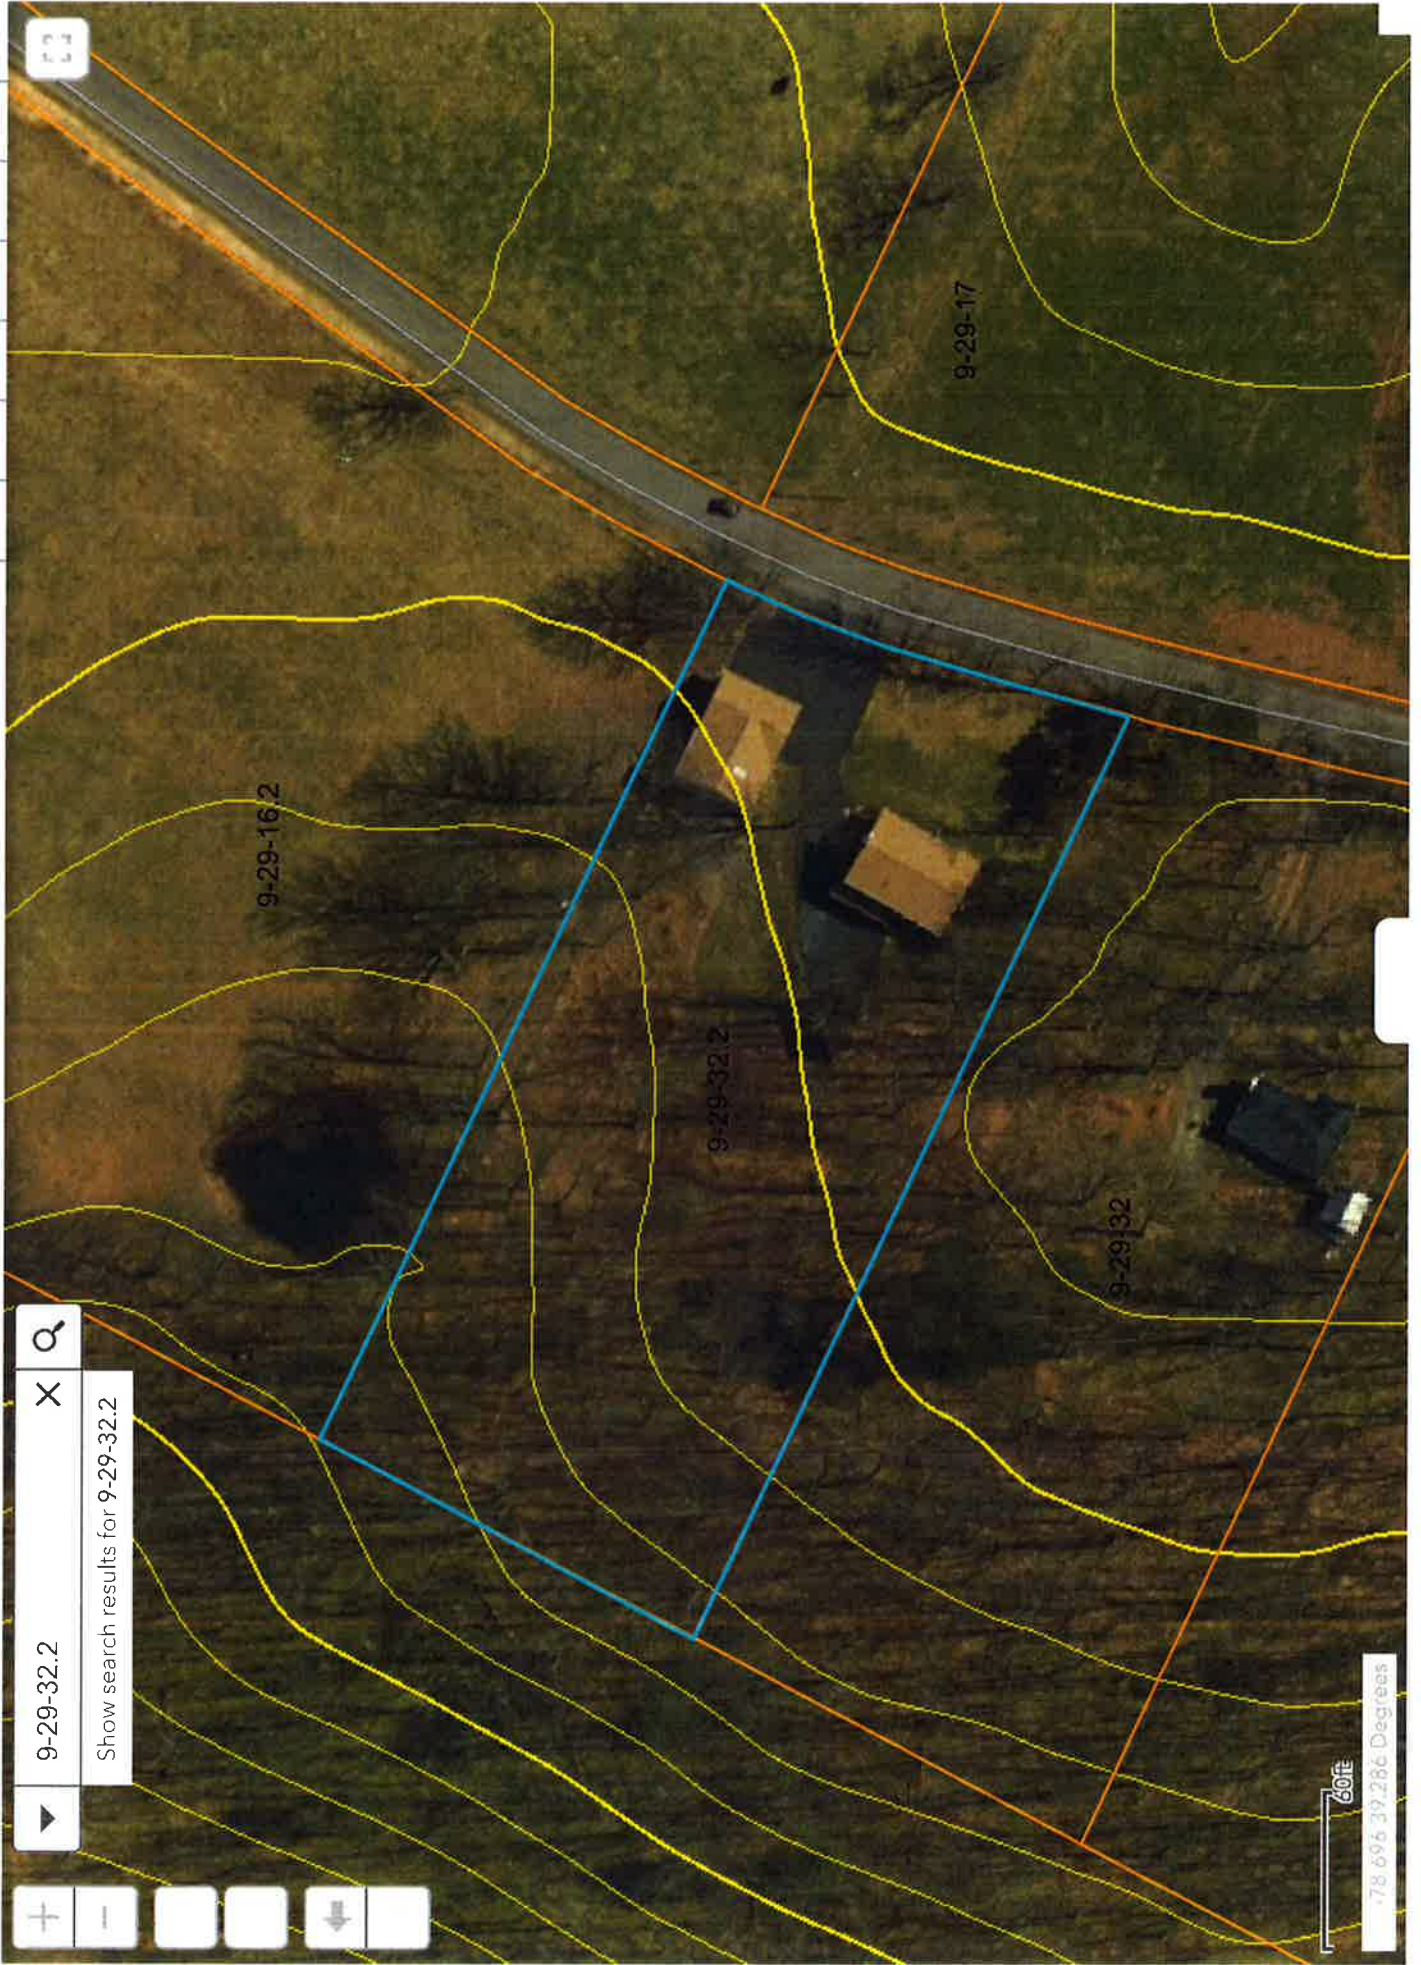

Map navigation controls:

- Zoom in (+)
- Zoom out (-)
- Full screen (square icon)
- Download (down arrow icon)

Search and display controls:

- Dropdown menu: 9-29-32.2
- Close button (X)
- Search button (magnifying glass icon)
- Text: Show search results for 9-29-32.2