


S:
EL TAX NO.: A PORTION OF 2-20A
G: A-1
AGE:
R: PRIVATE (DRAINFIELDS)
R: PRIVATE (WELLS)
NUMBER OF LOTS: 4
IN LOTS: 21.352 ACRES
IN ROADS: 0.000 ACRE
IN COMMON AREA: 0.000 ACRE
AREA: 21.352 ACRES
UM LOT AREA: 5.158 ACRES
IUM LOT AREA: 5.564 ACRES
AGE LOT AREA: 5.315 ACRES

NOTES:

DRIVEWAY CULVERTS TO BE
INSTALLED FOR INGRESS AND EGRESS
TO THE PARCELS FROM SOUTH
GENITO ROAD IN ACCORDANCE WITH
VDOT STANDARDS.
A MINIMUM OF 15" DIAMETER
CULVERTS ARE RECOMENDED.

EROSION CONTROL METHODS ARE TO
BE USED WHERE AND WHEN EVER
CLEARING AND GRADING IS
ACURRING.

LLMAN Q ELLINGTON
DB. 453, 938
A PORTION OF
TM# 2-20A

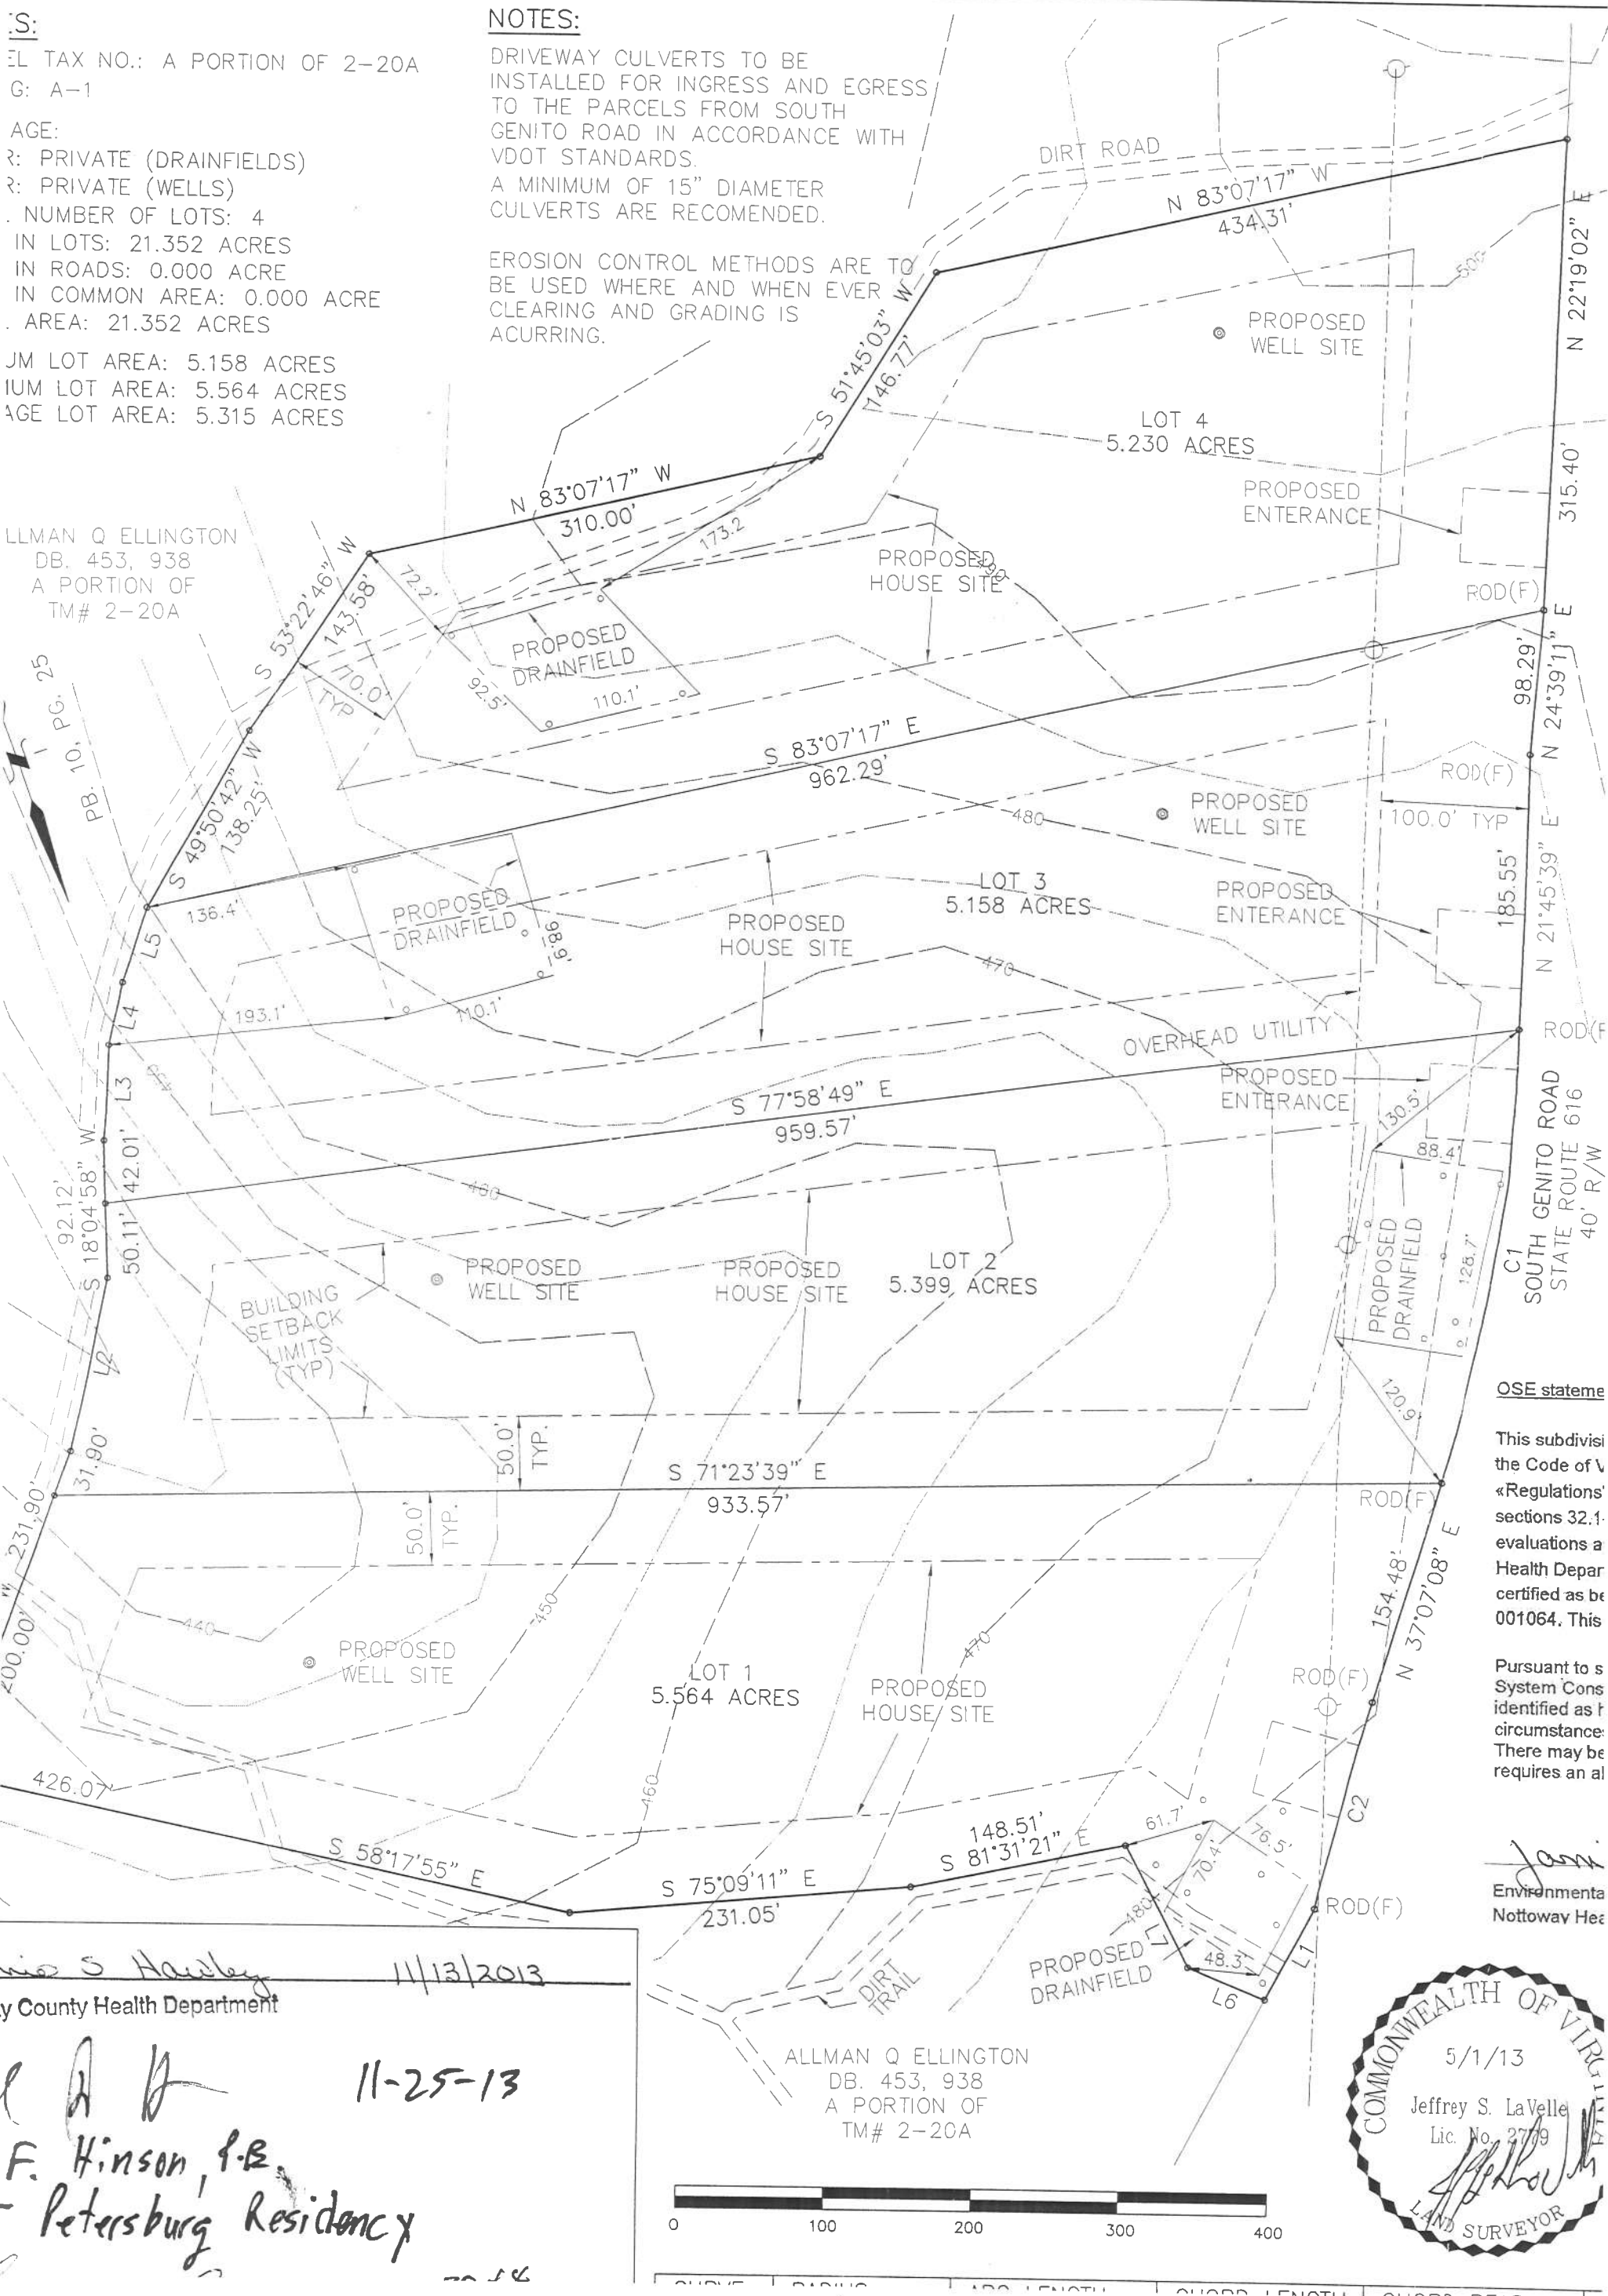


OSE stateme

This subdivisi
the Code of V
«Regulations'
sections 32.1.
evaluations a
Health Depar
certified as be
001064. This

Pursuant to s
System Cons
identified as t
circumstance:
There may be
requires an al

Environmental
Nottoway Hea

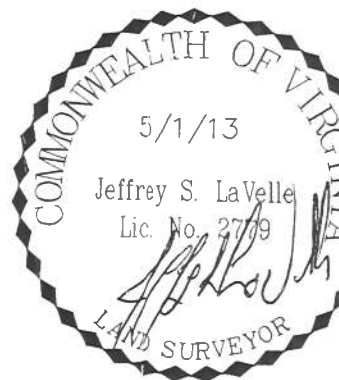

County Health Department

11/13/2013

11-25-13

F. Hinson, P.E.
Petersburg Residency

ALLMAN Q ELLINGTON
DB. 453, 938
A PORTION OF
TM# 2-20A

