
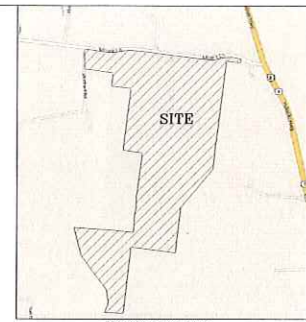


CARROLL LAND SURVEYING
495 EAST MAIN STREET, SUITE 1
HOHENWALD, TN 38462
PHONE: (931)796-1654
FAX: (931)796-1651
EMAIL: csurvey@bellsouth.net

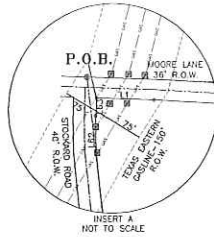

VICINITY MAP
(NOT TO SCALE)


1-10-14
PLAT BOOK P12, PAGE 285

STOCKARD ROAD
40' R.O.W.

MOORE LANE-36' R.O.W.

Minus 9.99 Acres

301.23 Acres
ACRES

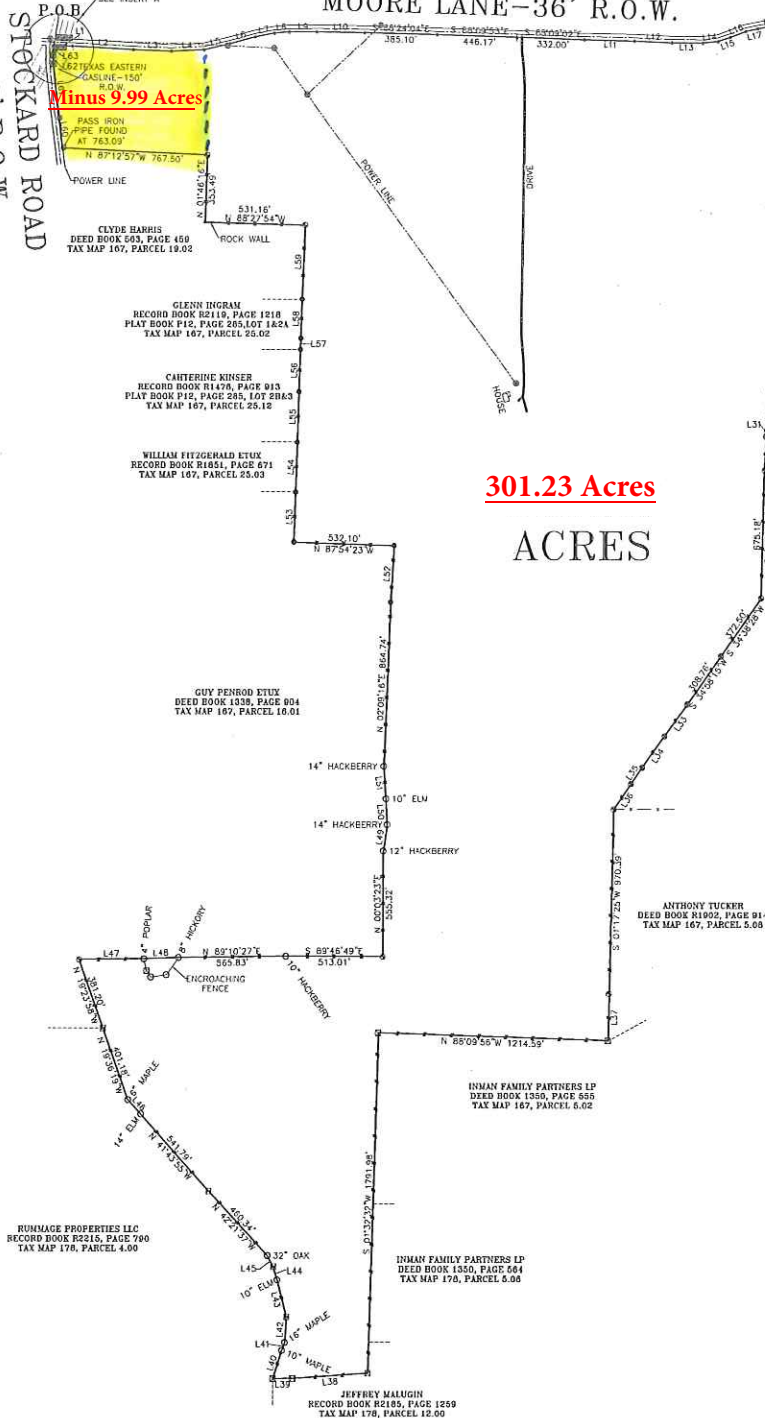

Course	Bearing	Distance
L1	S 87°52'59" E	102.39
L2	S 89°52'49" E	331.15
L3	S 87°52'12" E	202.99
L4	N 87°52'34" E	172.29
L5	N 76°41'41" E	138.97
L6	N 74°23'38" E	130.37
L7	N 70°58'02" E	105.00
L8	N 65°56'10" E	77.54
L9	N 89°38'23" E	148.14
L10	S 88°55'25" E	250.14
L11	S 89°39'22" E	264.12
L12	S 87°50'45" E	189.33
L13	S 89°40'48" E	163.13
L14	N 84°08'53" E	81.78
L15	N 70°48'54" E	70.32
L16	N 68°33'51" E	86.07
L17	N 77°48'28" E	64.63
L18	N 78°07'57" E	155.63
L19	N 81°01'59" E	109.20
L20	S 87°48'17" E	77.66
L21	S 86°15'03" E	129.85
L22	S 84°52'56" E	47.59
L23	S 81°58'09" E	113.87
L24	S 82°08'20" W	238.65
L25	S 82°08'17" W	103.86
L26	S 82°08'17" W	103.86
L27	S 82°39'42" W	118.93
L28	S 80°48'41" W	120.39
L29	S 81°09'00" W	65.07
L30	S 84°08'38" W	172.49
L31	S 81°08'38" W	34.84
L32	S 83°28'10" W	177.53
L33	S 35°21'10" W	206.27
L34	S 35°26'58" W	204.89
L35	S 34°45'55" W	103.00
L36	S 33°53'35" W	162.04
L37	S 30°42'29" W	246.30
L38	S 83°03'43" W	386.81
L39	S 89°27'22" W	164.44
L40	N 17°11'15" E	158.18
L41	N 20°46'25" E	44.46
L42	N 01°18'50" E	134.80
L43	N 14°11'49" W	200.17
L44	N 16°27'25" W	70.81
L45	N 23°04'09" W	67.18
L46	N 42°16'02" W	103.51
L47	N 89°19'29" E	341.27
L48	N 87°42'45" E	183.48
L49	N 08°18'04" E	132.66
L50	N 02°38'44" W	136.60
L51	N 04°03'43" W	172.34
L52	N 03°27'32" E	208.47
L53	N 01°42'45" E	263.83
L54	N 01°42'45" E	263.83
L55	N 01°42'45" E	263.83
L56	N 01°42'45" E	221.55
L57	N 01°42'45" E	50.04
L58	N 01°42'45" E	205.04
L59	N 02°24'45" E	395.37
L60	N 01°13'00" W	166.37
L61	N 01°13'00" W	252.29
L62	N 01°13'00" W	61.43
L63	N 02°08'44" E	31.21

CERTIFICATION

I, KENNETH CARROLL, LICENSED LAND SURVEYOR, DO HEREBY CERTIFY THAT THIS PLAT WAS PREPARED UNDER MY DIRECTION, THAT IT IS MY OPINION THAT THIS SURVEY MEETS OR EXCEEDS THE STANDARDS OF PRACTICE FOR A CATEGORY 1 SURVEY, AND THAT THE RATIO OF PRECISION OF THE UNADJUSTED SURVEY WAS 1:10,000 ± AS SHOWN HEREON.

Kenneth Carroll
KENNETH CARROLL
TENN. REG. NO. 1335

LEGEND

- WATER METER
- WOOD FENCE POST
- IRON PIN FOUND
- IRON PIN SET
- TRAIL
- STEEL FENCE POST
- IRON PIPE FOUND
- USE FOR
- WATER VALVE

SURVEY FOR NANCY EUBANKS ETAL

SCALE: 1" = 300'
DATE: 1-10-14
APPROVED BY: KENNETH CARROLL
DRAWN BY: BRITANY RICHARDSON

6th CIVIL DISTRICT - MAURY COUNTY, TN

REF. RECORD BOOK R2053, PAGE 553
TAX MAP 167, PARCEL 16.02
TAX MAP 178, PARCEL 4.01

JOB NUMBER: NAE1213
(NC)