

CURVE	RADIUS	TANGENT	LENGTH	DELTA	DEGREE	CHORD	CH-BEARING
C-1	4330.95'	139.16°	338.06'	5°02'01"	1°15'32"	337.93'	S 08°27'16" E
C-2	4650.50'	132.60°	653.13'	3°16'49"	1°14'14"	653.10'	N 07°34'10" E
C-3	4630.65'	91.23°	182.44'	2°15'26"	1°14'14"	182.43'	N 10°20'40" E


LEGEND:

IPS = IRON PIN SET
IPF = IRON PIN FOUND
CMF = CONC. MARKER FOUND
LL = LAND LOT

ER F

52 F

LL = LAND LOT

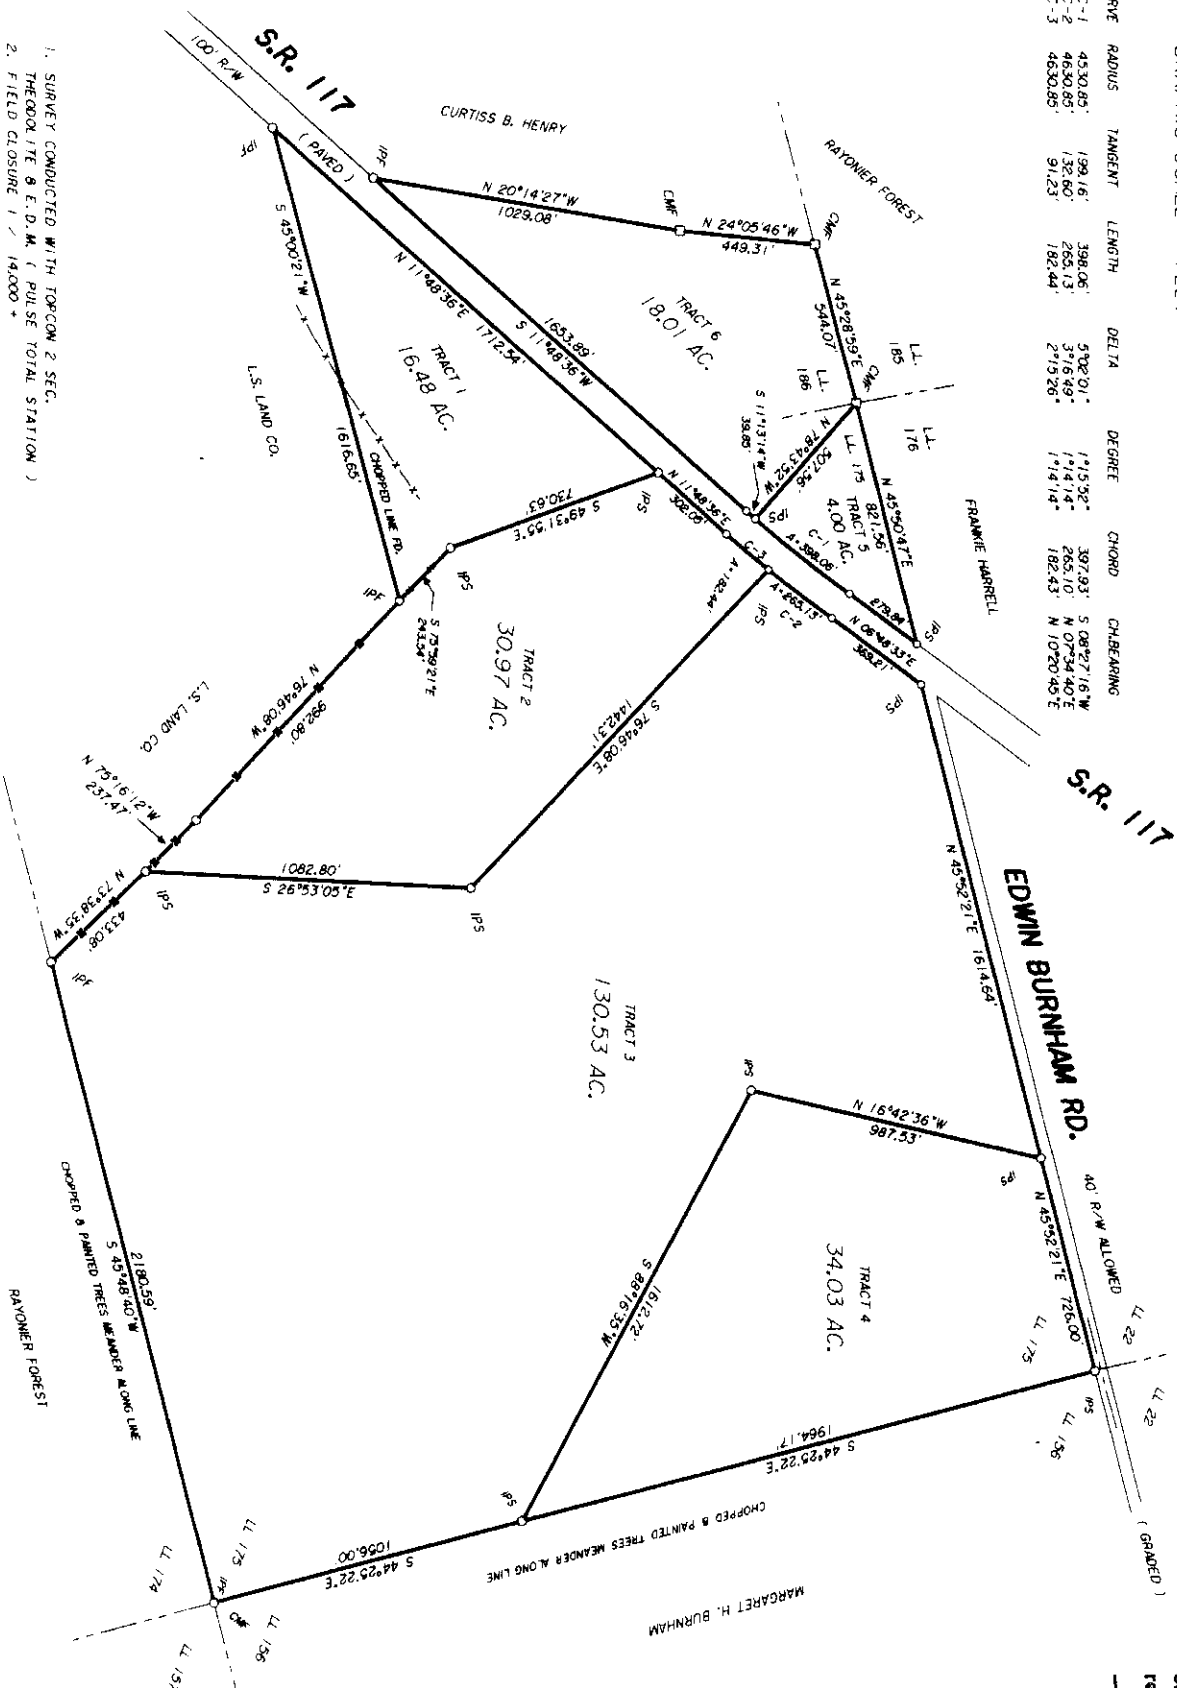

in my opinion, this plat is a correct representation of the land platted and has been prepared in conformity with the minimum standards and requirements of law.

I certify that in my opinion the provision in O.C.G.A. section 15-06-67 (d) does not require the approval of this board by the PLANNING COMMISSION.

GEORGIA, DODGE COUNTY
CLERK'S OFFICE SUPERIOR COURT

Filed for record 11 day
of April 20 06 11:55 M and
recorded in book 35 Page 186
April 11, 2006
Clerk


Li day

of _____

recorded in Book 22 : pg. 207

_____ Clerk

1908-1910

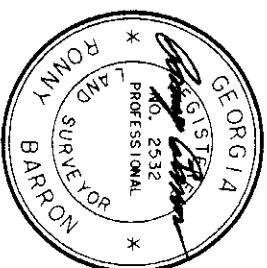

SOUTHERN SURVEYING ASSOCIATES
P.O. BOX 2455
O I N PETERSON DOUGLAS GA. PH (912) 384-1144
RONNY BARRON FREDDIE HATTAWAY
HOME PH 833-2340 HOME PH 385-5948

HOME PH 833-2340 HOME PH 385-5948

SURVEY FOR

MARY HORTON ESTATE

PART OF LAND LOTS 186, & 175, 14TH. LAND DISTRICT
DODGE COUNTY, GEORGIA

FILE: MHE51

SCALE : 1" = 500' DATE : 3-09-2006