



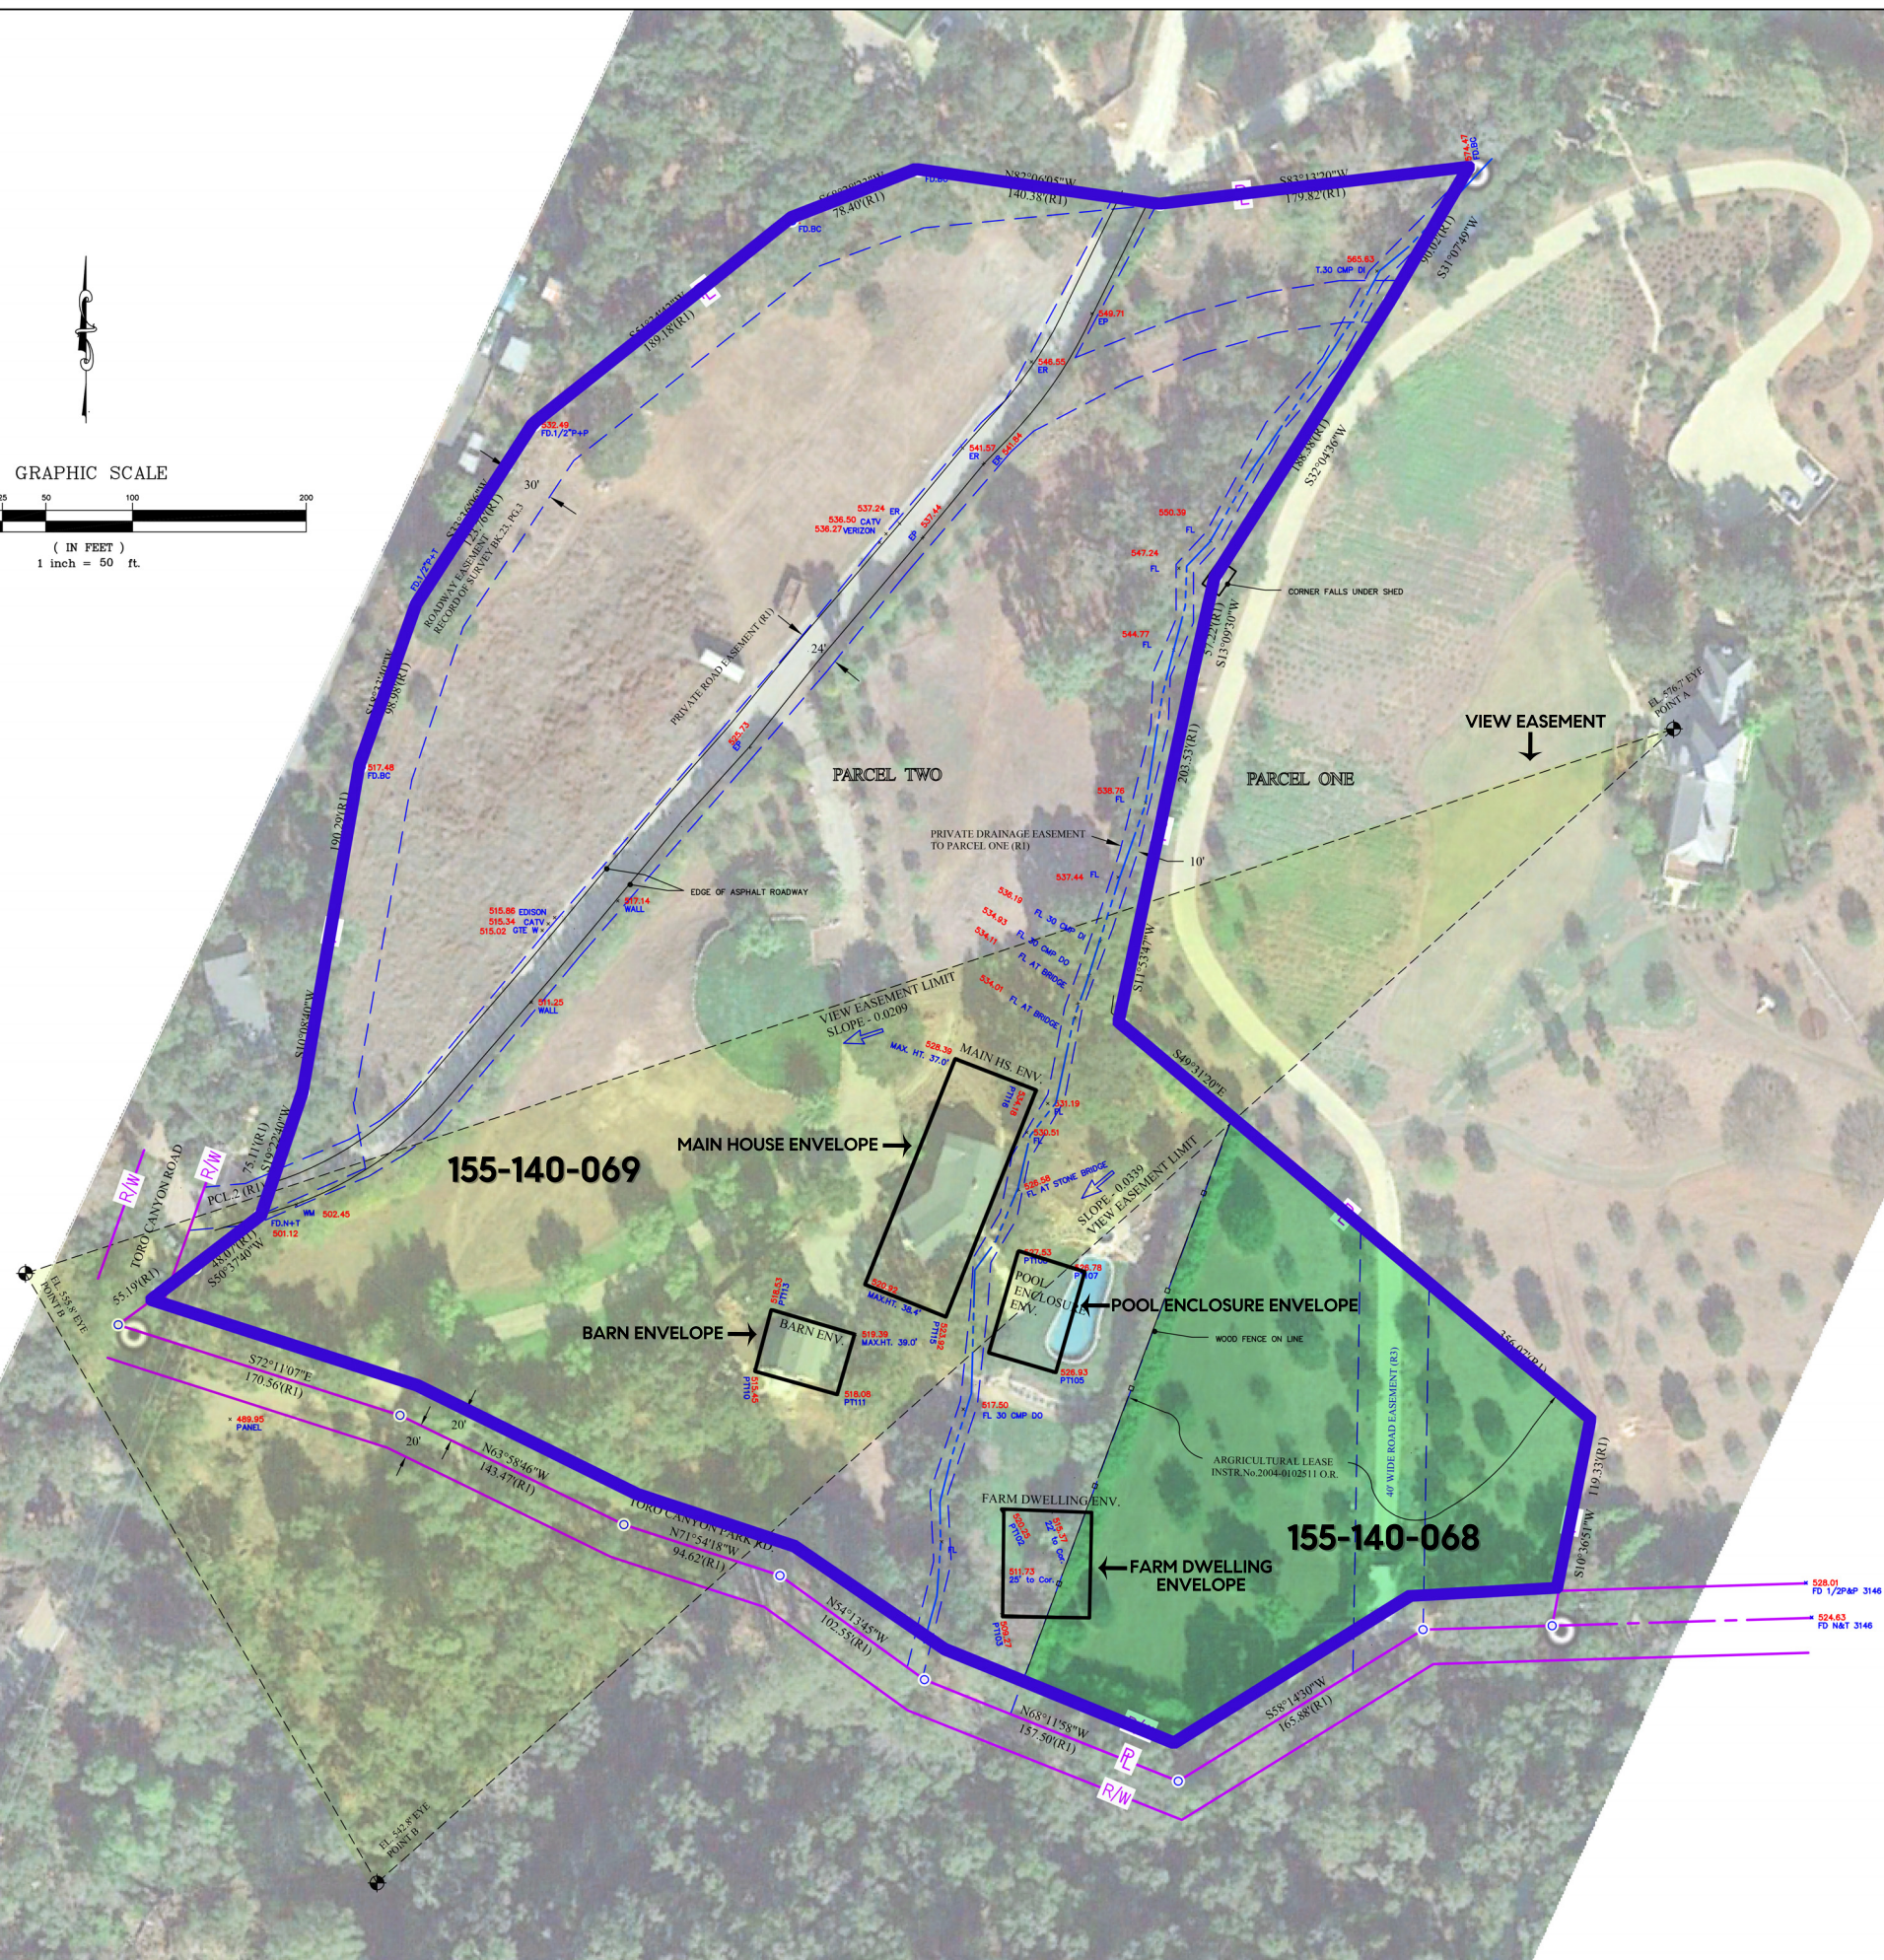


10.061 Acres Gross
9.647 Acres Net

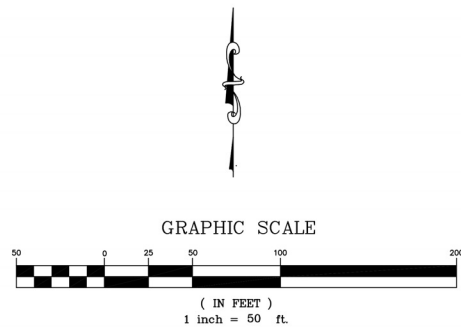

DIAL TOLL FREE
1-800-227-2600
AT LEAST TWO DAYS
BEFORE YOU DIG

ATTENTION:
ALL UNDERGROUND UTILITIES AND SUB-
STRUCTURES SHOWN HEREON WERE OBTAINED FROM THE BEST AVAILABLE SOURCES AND ARE PRESUMED TO BE ACCURATE AND COMPLETE, BUT SINCE THE INFORMATION WAS OBTAINED FROM OTHERS, THE OFFICE OF PROBER LAND SURVEYING CANNOT GUARANTEE SAID INFORMATION AS BEING ACCURATE AND COMPLETE. IT SHALL BE THE CONTRACTOR'S SOLE RESPONSIBILITY TO VERIFY, LOCATE AND PROTECT ALL UTILITIES AND SUBSTRUCTURES SHOWN OR NOT SHOWN.

PROBER
Land Surveying
645 Flora Vista Drive, SB, CA 93109
(805) 452-9690 plssb@cox.net
www.ProberLandSurveying.com

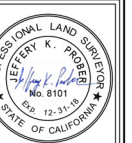

568 Toro Canyon Road
Santa Barbara, CA
Location Survey

Surveyor's Notes:
1. PARCEL MAP NO. 14-05 BK 56, PCL 13 (R1)
2. HORIZONTAL DATA: NAD83; SPC 0405, UNITS USE: INITIAL STA. CALVRS (ADI. 1367F367 3.227)
3. VERTICAL DATA: NAD83; INITIAL STA. CALVRS (ADI. 1367F367 3.227)
4. EASEMENTS TO BE VERIFIED WITH AMENDED CHICAGO TITLE REPORT
5. EASEMENTS TO BE VERIFIED WITH AMENDED CHICAGO TITLE REPORT
6. EASEMENTS TO BE VERIFIED WITH AMENDED CHICAGO TITLE REPORT
7. BASIS OF BEARINGS: CCS 83

Drawn By: JKP

Field Work Performed:
6-6-2018

Scale:
1 inch = 50 ft.