


PLAT BOOK _____, PAGE _____

- LEGEND
- N.C.D.O.T. CONCRETE R/W MONUMENT
 - 1-1/4" IRON ROD (FOUND)
 - 3/4" IRON PIPE (FOUND)
 - 5/8" REBAR (FOUND)
 - 1/2" REBAR (FOUND)
 - RAILROAD SPIKE (FOUND)
 - 5/8" REBAR WITH I.D. CAP (SET)
 - 1/2" REBAR WITH I.D. CAP (SET)
 - RAILROAD SPIKE (SET)
 - MASONRY NAIL (SET)
 - TREE (DIAMETER & SPECIES AS NOTED)
 - UNMARKED POINT
 - UTILITY POLE WITH OVERHEAD LINES
 - FENCE
 - RIDGE

N.C. GRID NORTH - NAD 27

LINE	BEARING	DISTANCE
L1	N 12°04'05" E	81.45
L2	N 01°13'54" W	80.58
L3	N 71°07'41" E	71.34
L4	N 71°07'41" E	71.64
L5	N 81°27'57" E	51.50
L6	N 08°38'02" E	43.66
L7	N 15°38'32" E	43.14
L8	N 15°55'32" E	24.85
L9	N 75°33'31" E	57.87
L10	N 74°05'10" W	38.99
L11	N 68°32'15" E	60.43
L12	N 18°16'32" E	19.83
L13	N 38°23'34" E	73.79
L14	N 62°05'04" E	22.15
L15	N 67°04'36" E	58.38
L16	N 24°54'57" E	76.99
L17	N 37°50'24" E	14.22
L18	S 00°47'08" W	55.54
L19	S 09°24'00" W	65.19
L20	S 48°00'08" W	82.24
L21	S 58°24'15" W	43.57
L22	S 34°28'28" W	46.19
L23	S 24°44'03" W	84.12
L24	S 24°24'21" W	85.18
L25	N 63°20'26" W	49.60

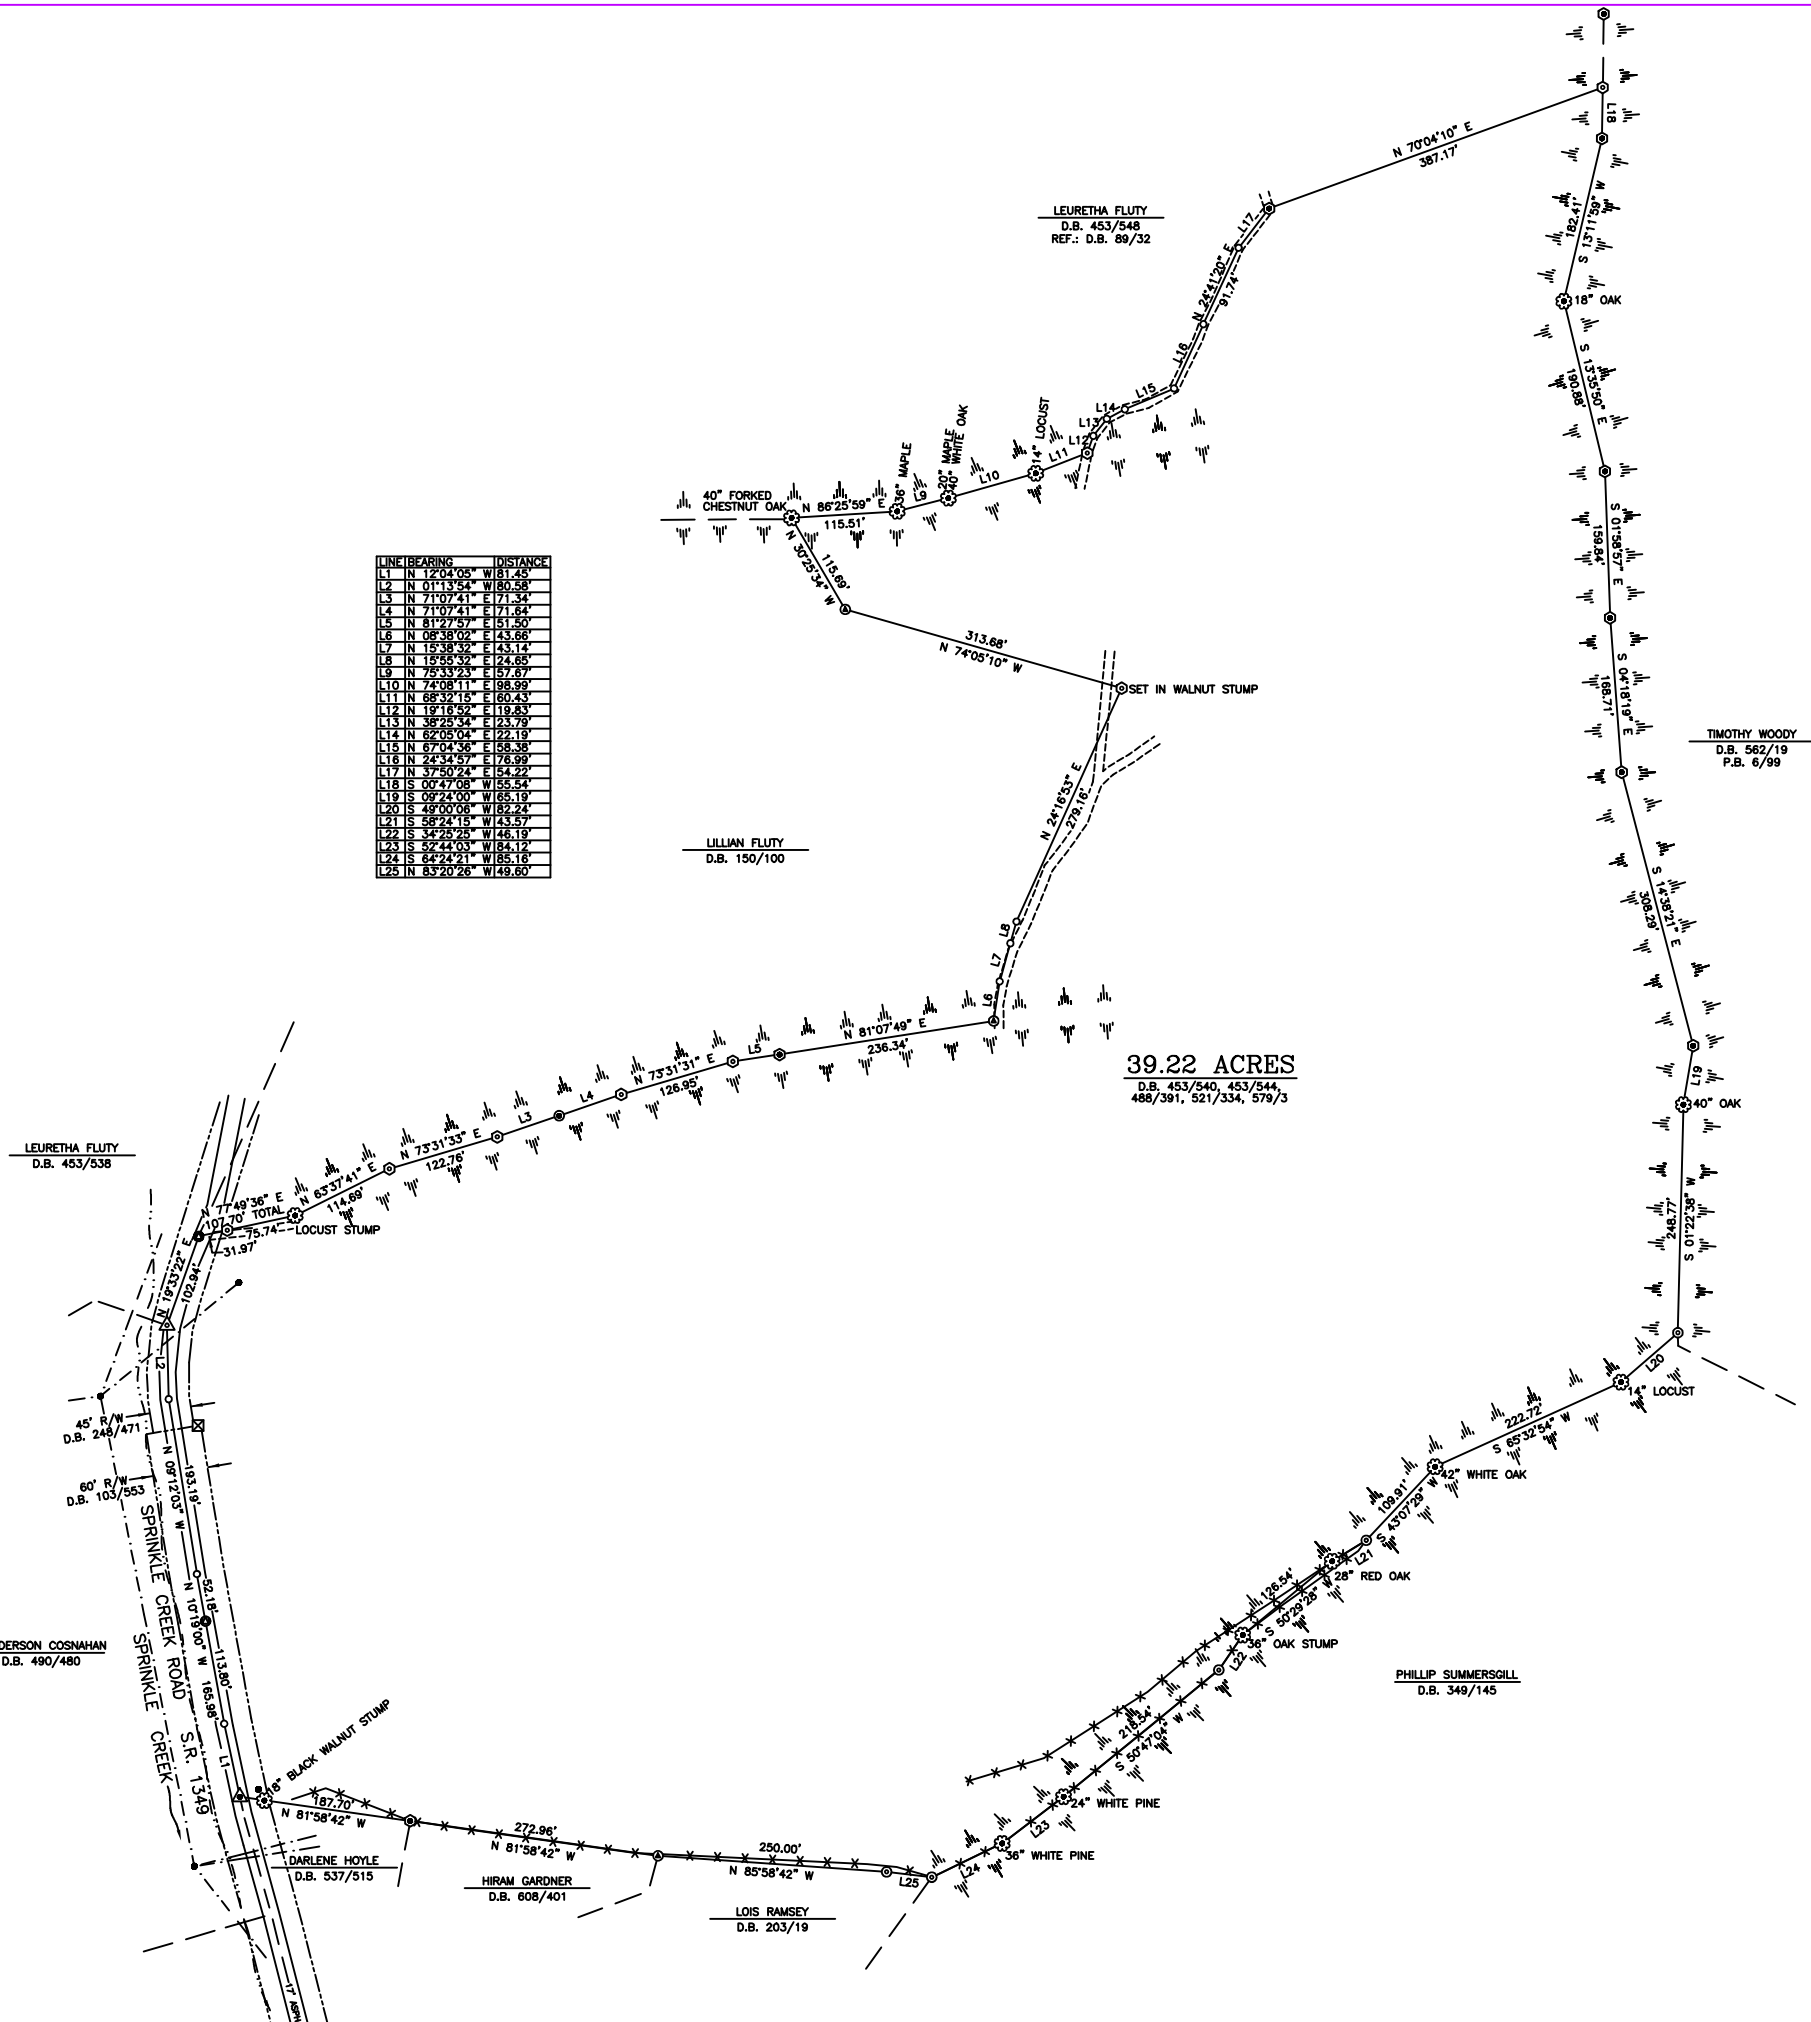

I HEREBY CERTIFY TO ONE OF THE FOLLOWING:
c. ANY OF THE FOLLOWING:
1. THAT THE SURVEY IS OF AN EXISTING PARCEL OR PARCELS OF LAND AND DOES NOT CREATE A NEW STREET OR CHANGE AN EXISTING STREET;



I, BOBBY C. McMAHAN, CERTIFY THAT THIS PLAT WAS DRAWN UNDER MY SUPERVISION FROM AN ACTUAL SURVEY MADE UNDER MY SUPERVISION, DEED DESCRIPTION RECORDED IN DEED BOOK SEE PAGE MAP, PLAT BOOK ---, PAGE ---; THAT THE BOUNDARIES NOT SURVEYED ARE CLEARLY INDICATED AS DRAWN FROM INFORMATION IN DEED BOOK SEE PAGE MAP; THAT THE RATIO OF PRECISION AS CALCULATED IS 1:10,000; THAT THIS PLAT WAS PREPARED IN ACCORDANCE WITH G.S. 47-30 AS AMENDED. WITNESS MY ORIGINAL SIGNATURE, REGISTRATION NUMBER AND SEAL THIS 14TH DAY OF JUNE, A.D., 2019.

SURVEYOR:
REGISTRATION NUMBER: 2475

FILED FOR REGISTRATION ON THE --- DAY OF ---, 20---
AT --- O'CLOCK --- M., AND RECORDED IN ---

REGISTER OF DEEDS MADISON COUNTY
BY --- DEPUTY

NAME OF OWNER: KENNETH ALLEN BUCKNER
P.L.N.: 8766067188

SURVEY FOR

KENNETH ALLEN BUCKNER

NO. 4 TOWNSHIP
MADISON COUNTY
NORTH CAROLINA



SCALE : 1" = 100' DATE : JUNE 14, 2019
REVISED : ---

McMAHAN & BROCK, P.A. (C-319)
P.O. BOX 1296
WEAVERVILLE, N.C. 28787
828-645-5554