


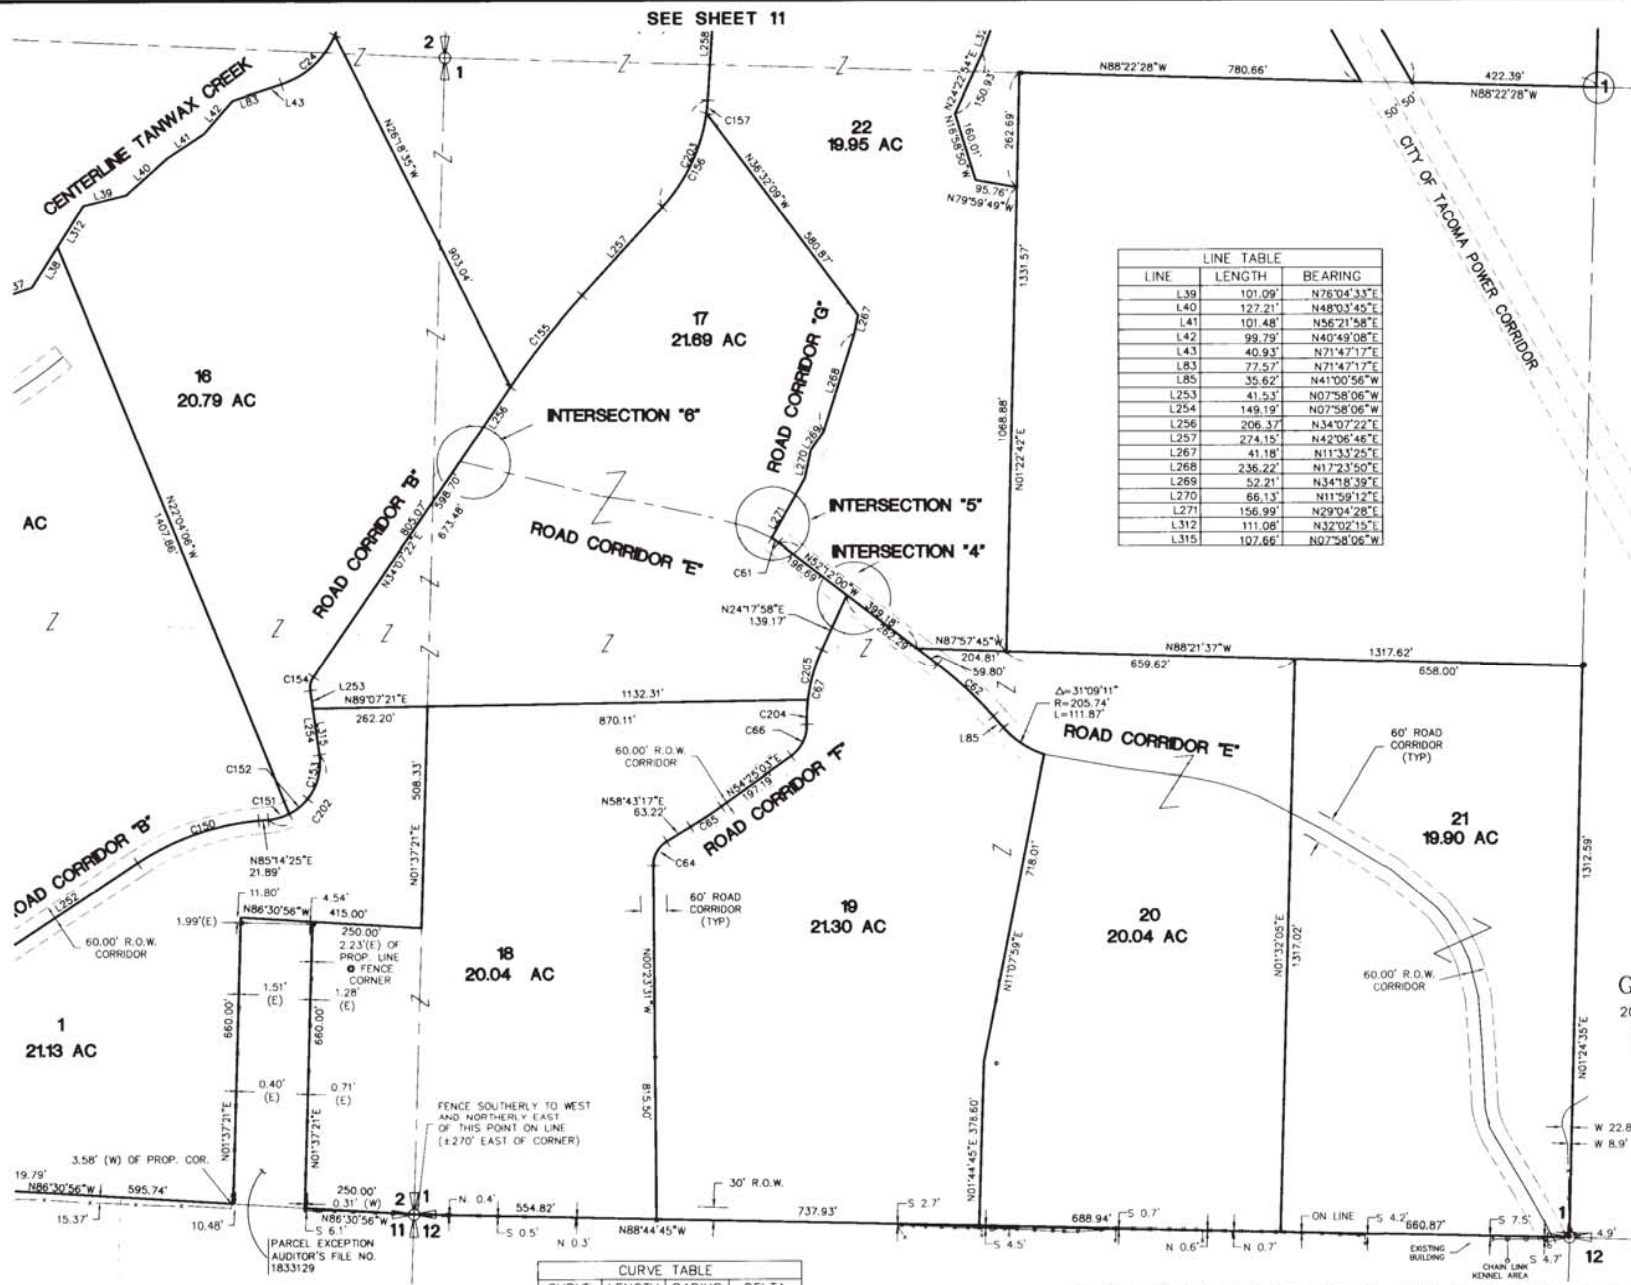

LINE	LENGTH	BEARING
L39	107.09'	N76°04'33"E
L40	127.21'	N48°03'45"E
L41	101.48'	N56°21'58"E
L42	99.79'	N40°49'08"E
L43	40.93'	N71°47'17"E
L83	77.57'	N71°47'17"E
L85	35.62'	N41°00'56"W
L253	41.53'	N07°58'06"W
L254	149.19'	N07°58'06"W
L256	206.37'	N34°07'22"E
L257	274.15'	N42°06'48"E
L267	41.18'	N11°33'25"E
L268	236.22'	N17°23'50"E
L269	52.21'	N34°18'39"E
L270	86.13'	N11°59'12"E
L271	156.99'	N29°04'28"E
L312	111.08'	N32°02'15"E
L315	107.66'	N07°58'06"W

CURVE	LENGTH	RADIUS	DELTA
C24	172.07'	202.38'	48°42'58"
C61	19.62'	192.15'	05°50'59"
C62	175.44'	898.75'	11°11'04"
C63	140.92'	205.74'	39°14'40"
C64	65.74'	63.72'	59°06'48"
C65	84.40'	1123.52'	04°18'14"
C66	83.82'	85.90'	55°54'26"
C67	177.18'	39.362'	25°47'21"
C152	55.32'	130.32'	24°20'24"
C153	105.93'	130.23'	46°36'15"
C154	33.74'	45.93'	42°05'28"
C155	265.99'	1907.40'	07°39'24"
C156	242.72'	407.99'	34°05'20"
C204	56.92'	39.386'	18°17'05"
C205	120.26'	39.362'	17°30'16"

NOTE
THIS SURVEY AMENDS SURVEY RECORDED UNDER
PIERCE COUNTY RECORDING NUMBER 200101175003



S 1/2 SW 1/4, NW 1/4 SW 1/4, SEC. 1, T. 16 N., R. 3 E., W.M.
AND PORTION E 1/2, SE 1/4 SEC. 2, T. 16 N., R. 3 E. W.M.
AND PORTION SE 1/4, NE 1/4 SEC. 2, T. 16 N., R. 3 E. W.M.

200104205002
**AMENDED
RECORD OF SURVEY**
**"EAST MCKENNA"
FOR W.R.E. C.O.**

CONCEPT ENGINEERING, INC. 455 Rainier Boulevard North Issaquah, Washington 98027 (425) 392-8055 FAX (425) 392-0108		
DWN. BY DJR/SHP/DVR	DATE 4-16-2001	JOB NO. 99052
CHKD. BY F.T.	SCALE 1" = 200'	SHEET 10 OF 14

200104205002