



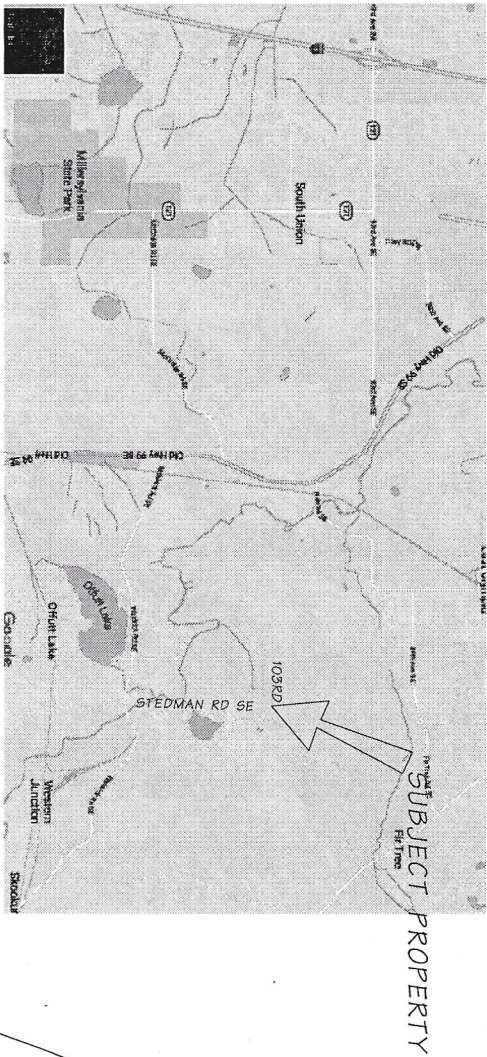

VICINITY MAP

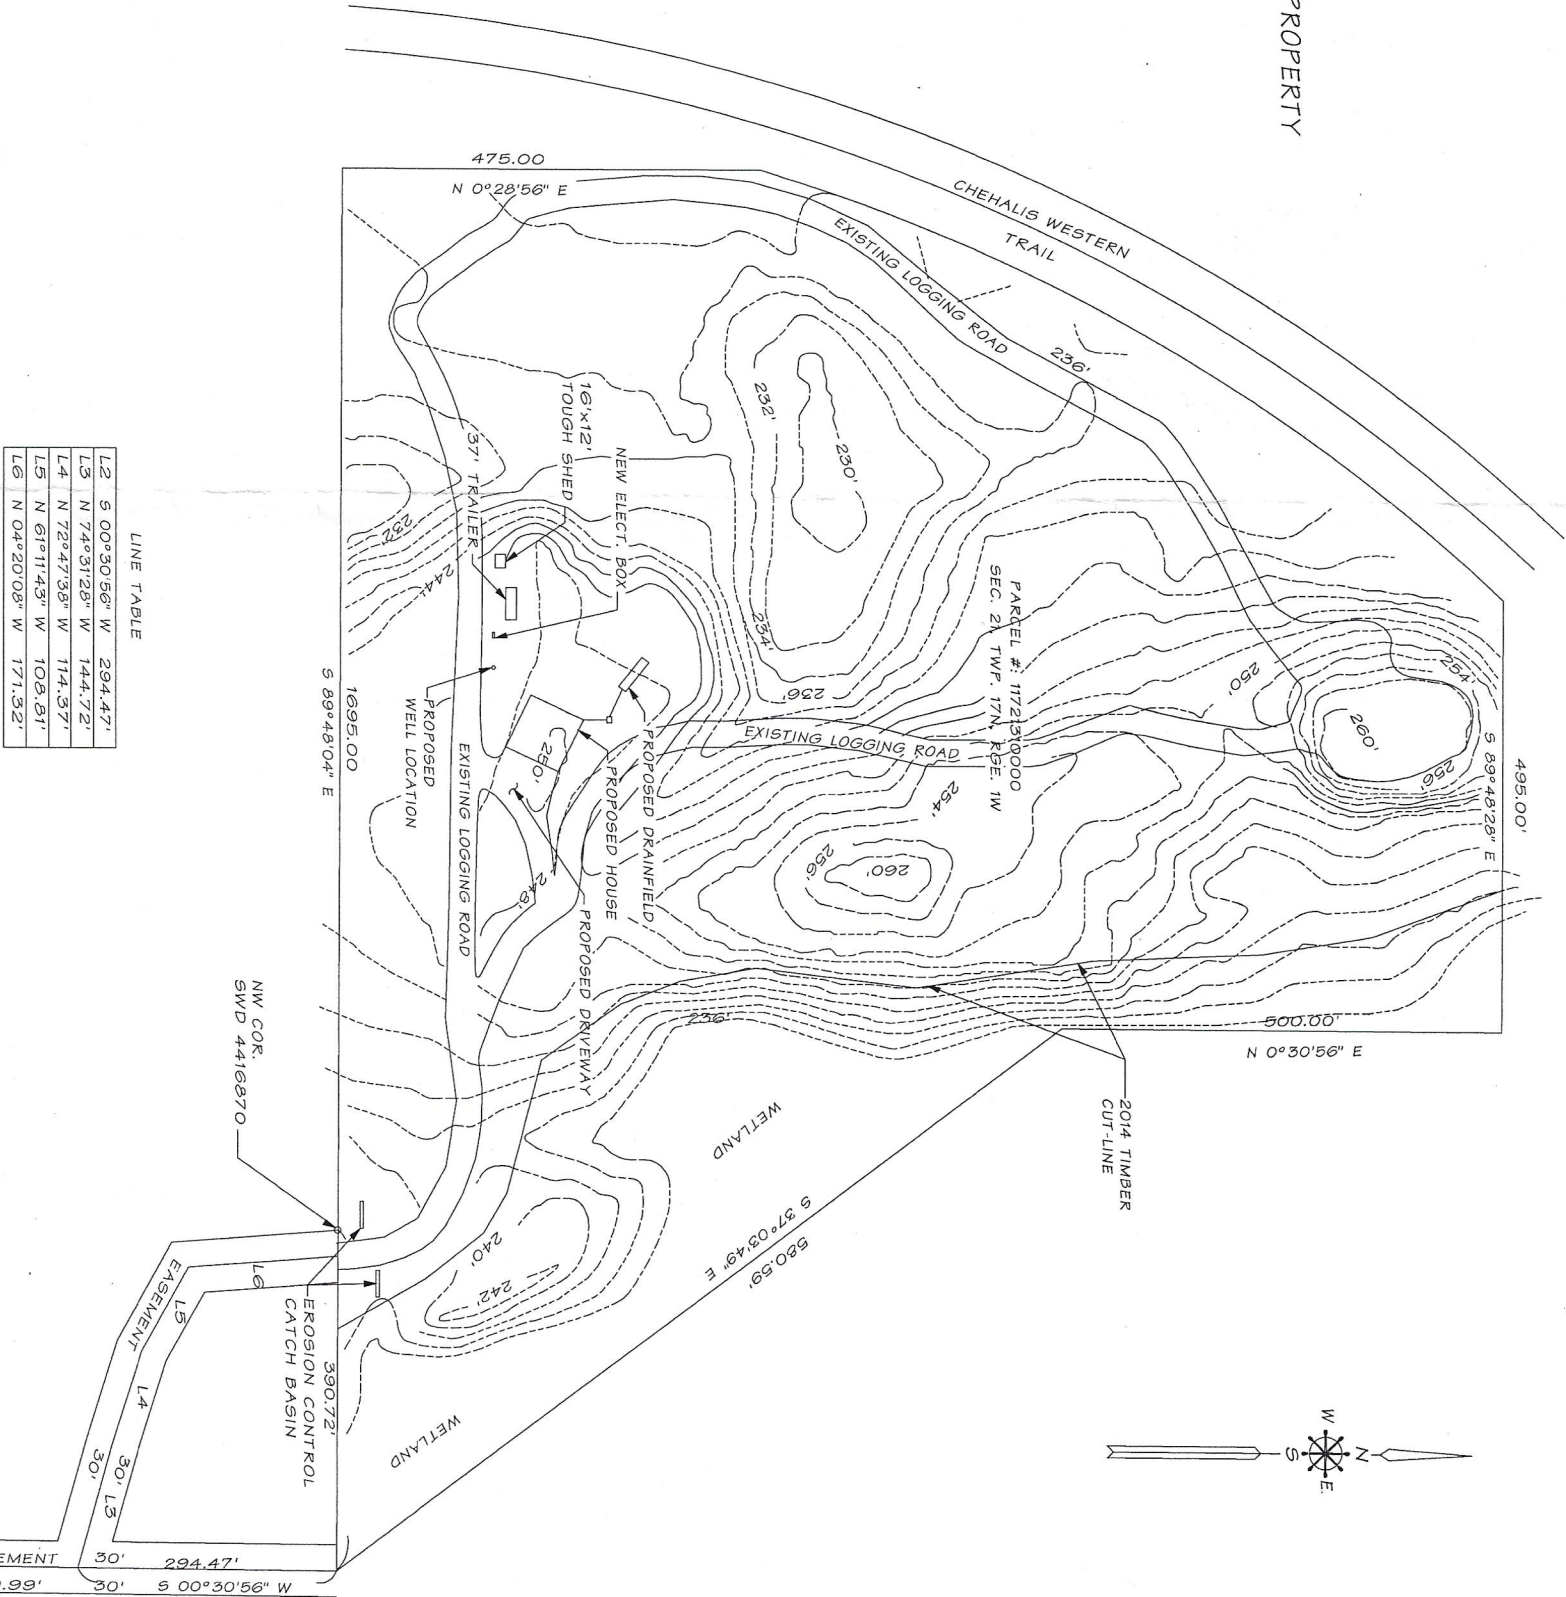

103RD AVE.



Revisions:

DIANE AVERY
809N. 6TH AVE. SW
TUMWATER, WA 98512
(360) 870-4498
AVERYD 25 @ GMAIL.COM



SITE PLAN FOR:
PETE & ELENA DAVIS
5238 103rd AVE. SE
OLYMPIA WA

BUILDING DATA:

Date:
08/17