


Line Table		
Line #	Direction	Length
L1	N40°25'43"W	187.73'
L2	N00°58'55"E	128.97'
L3	N73°07'13"W	309.44'
L4	N18°12'01"W	118.91'
L5	N17°14'19"E	70.49'
L6	S78°57'30"E	413.14'
L7	S79°20'53"E	477.93'
L8	S80°03'19"E	328.09'
L9	S61°51'30"E	390.58'
L10	S77°48'43"E	296.68'
L11	S73°25'45"E	118.11'
L12	S20°38'30"W	593.61'
L13	S07°40'55"E	554.25'
L14	S11°26'40"E	148.83'
L15	S02°28'42"E	119.56'

CALL L12	N20°37'52"E	593.58'
CALL L13	N08°00'12"W	512.68'
CALL L14	N09°38'36"W	148.92'
CALL L15	N00°40'51"W	119.71'

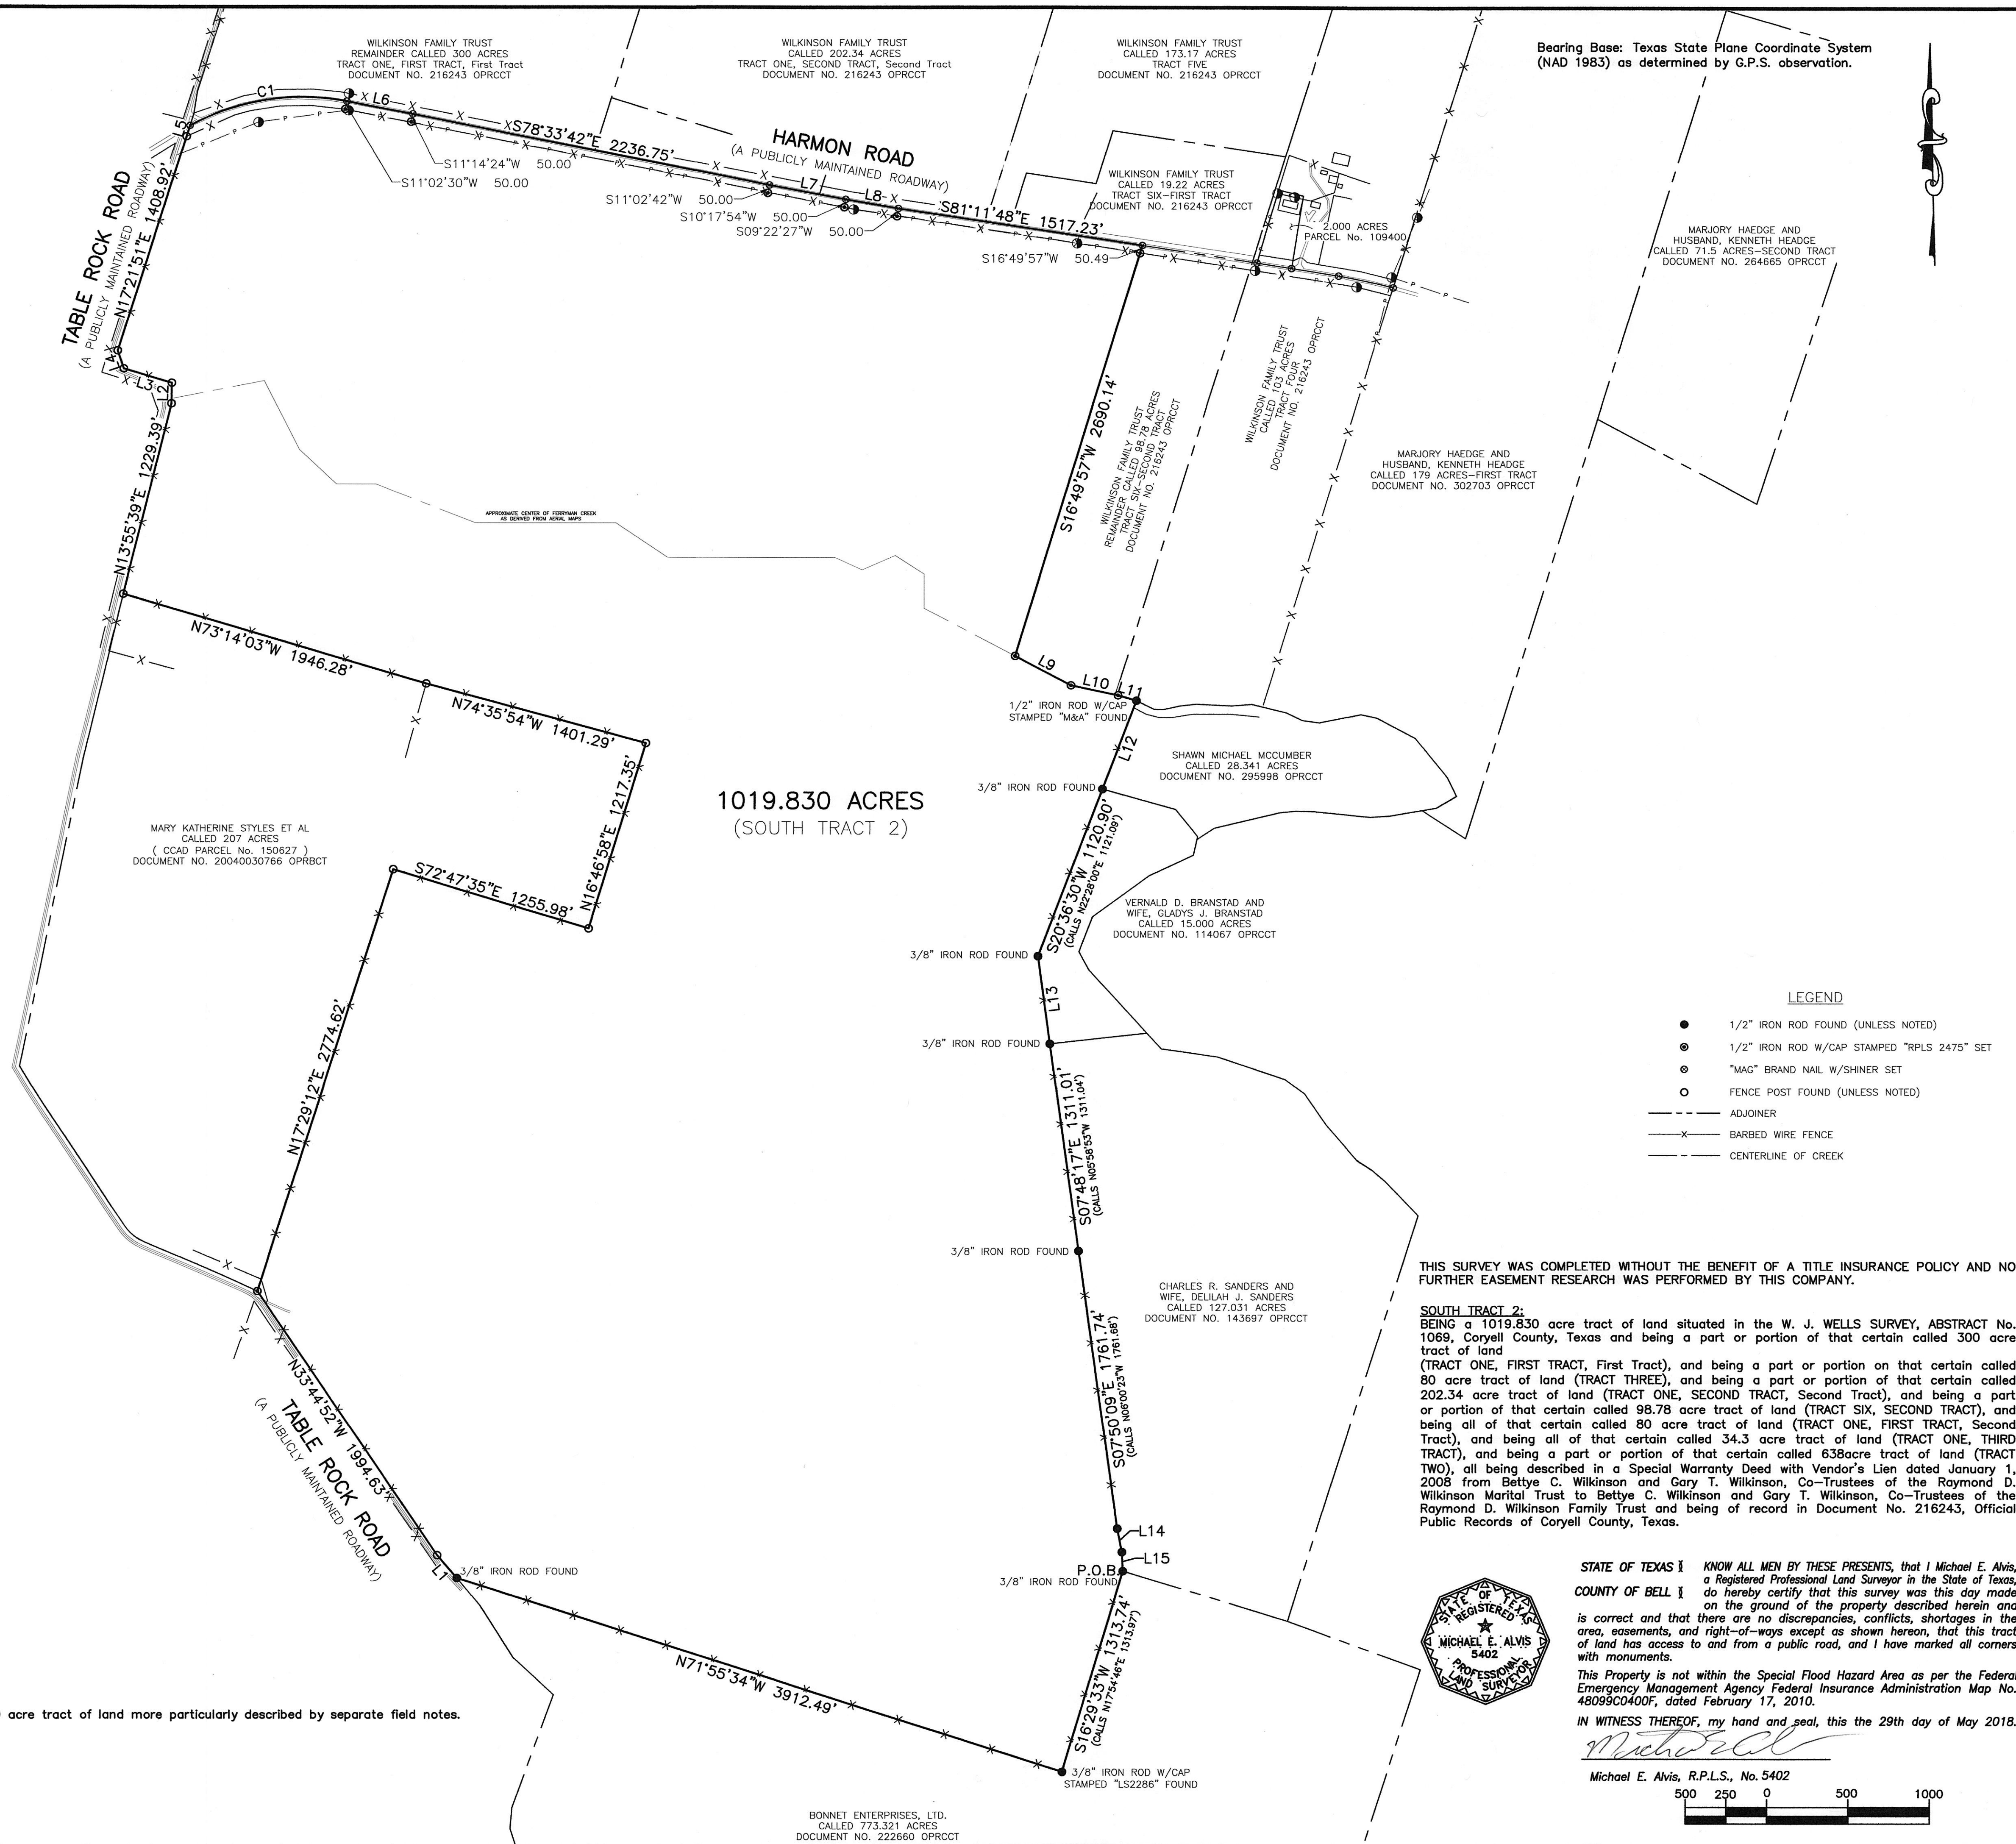

TURLEY ASSOCIATES, INC.
ENGINEERING • PLANNING • SURVEYING

254.773.2400
www.turley-inc.com

301 N. 3rd St.
TEMPLE, TEXAS 76501

TBPE No. F-1658 • TBPLS No. 10056000

© TURLEY ASSOCIATES, INC.
THIS DRAWING IS THE PROPERTY
OF TURLEY ASSOCIATES INC. AND
MUST BE SURRENDERED UPON
REQUEST. THE INFORMATION
THEREON MAY NOT BE
REPRODUCED WITHOUT THE
WRITTEN PERMISSION OF TURLEY
ASSOCIATES INC.

SURVEY OF:
1019.830 ACRES
(SOUTH TRACT 2)
W. J. WELLS SURVEY
ABSTRACT No. 1069
CORTELL COUNTY, TEXAS

PREPARED FOR:
KATHY VANVLEET

[illegible]

DRAFTSMAN:	MGM
DATE:	5/29/2018
COMPUTER FILE NAME:	18-213 725.024 acres.dwg
REFERENCE DRAWING NUMBERS:	

18-213
DRAWING NUMBER:
18213-D

PAGE#
00