
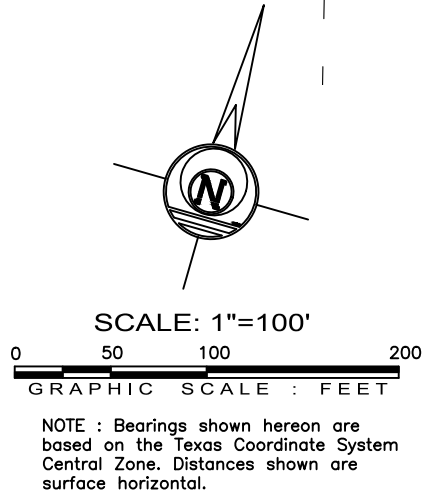


GATEWOOD ADDITION
SKETCH PLAN

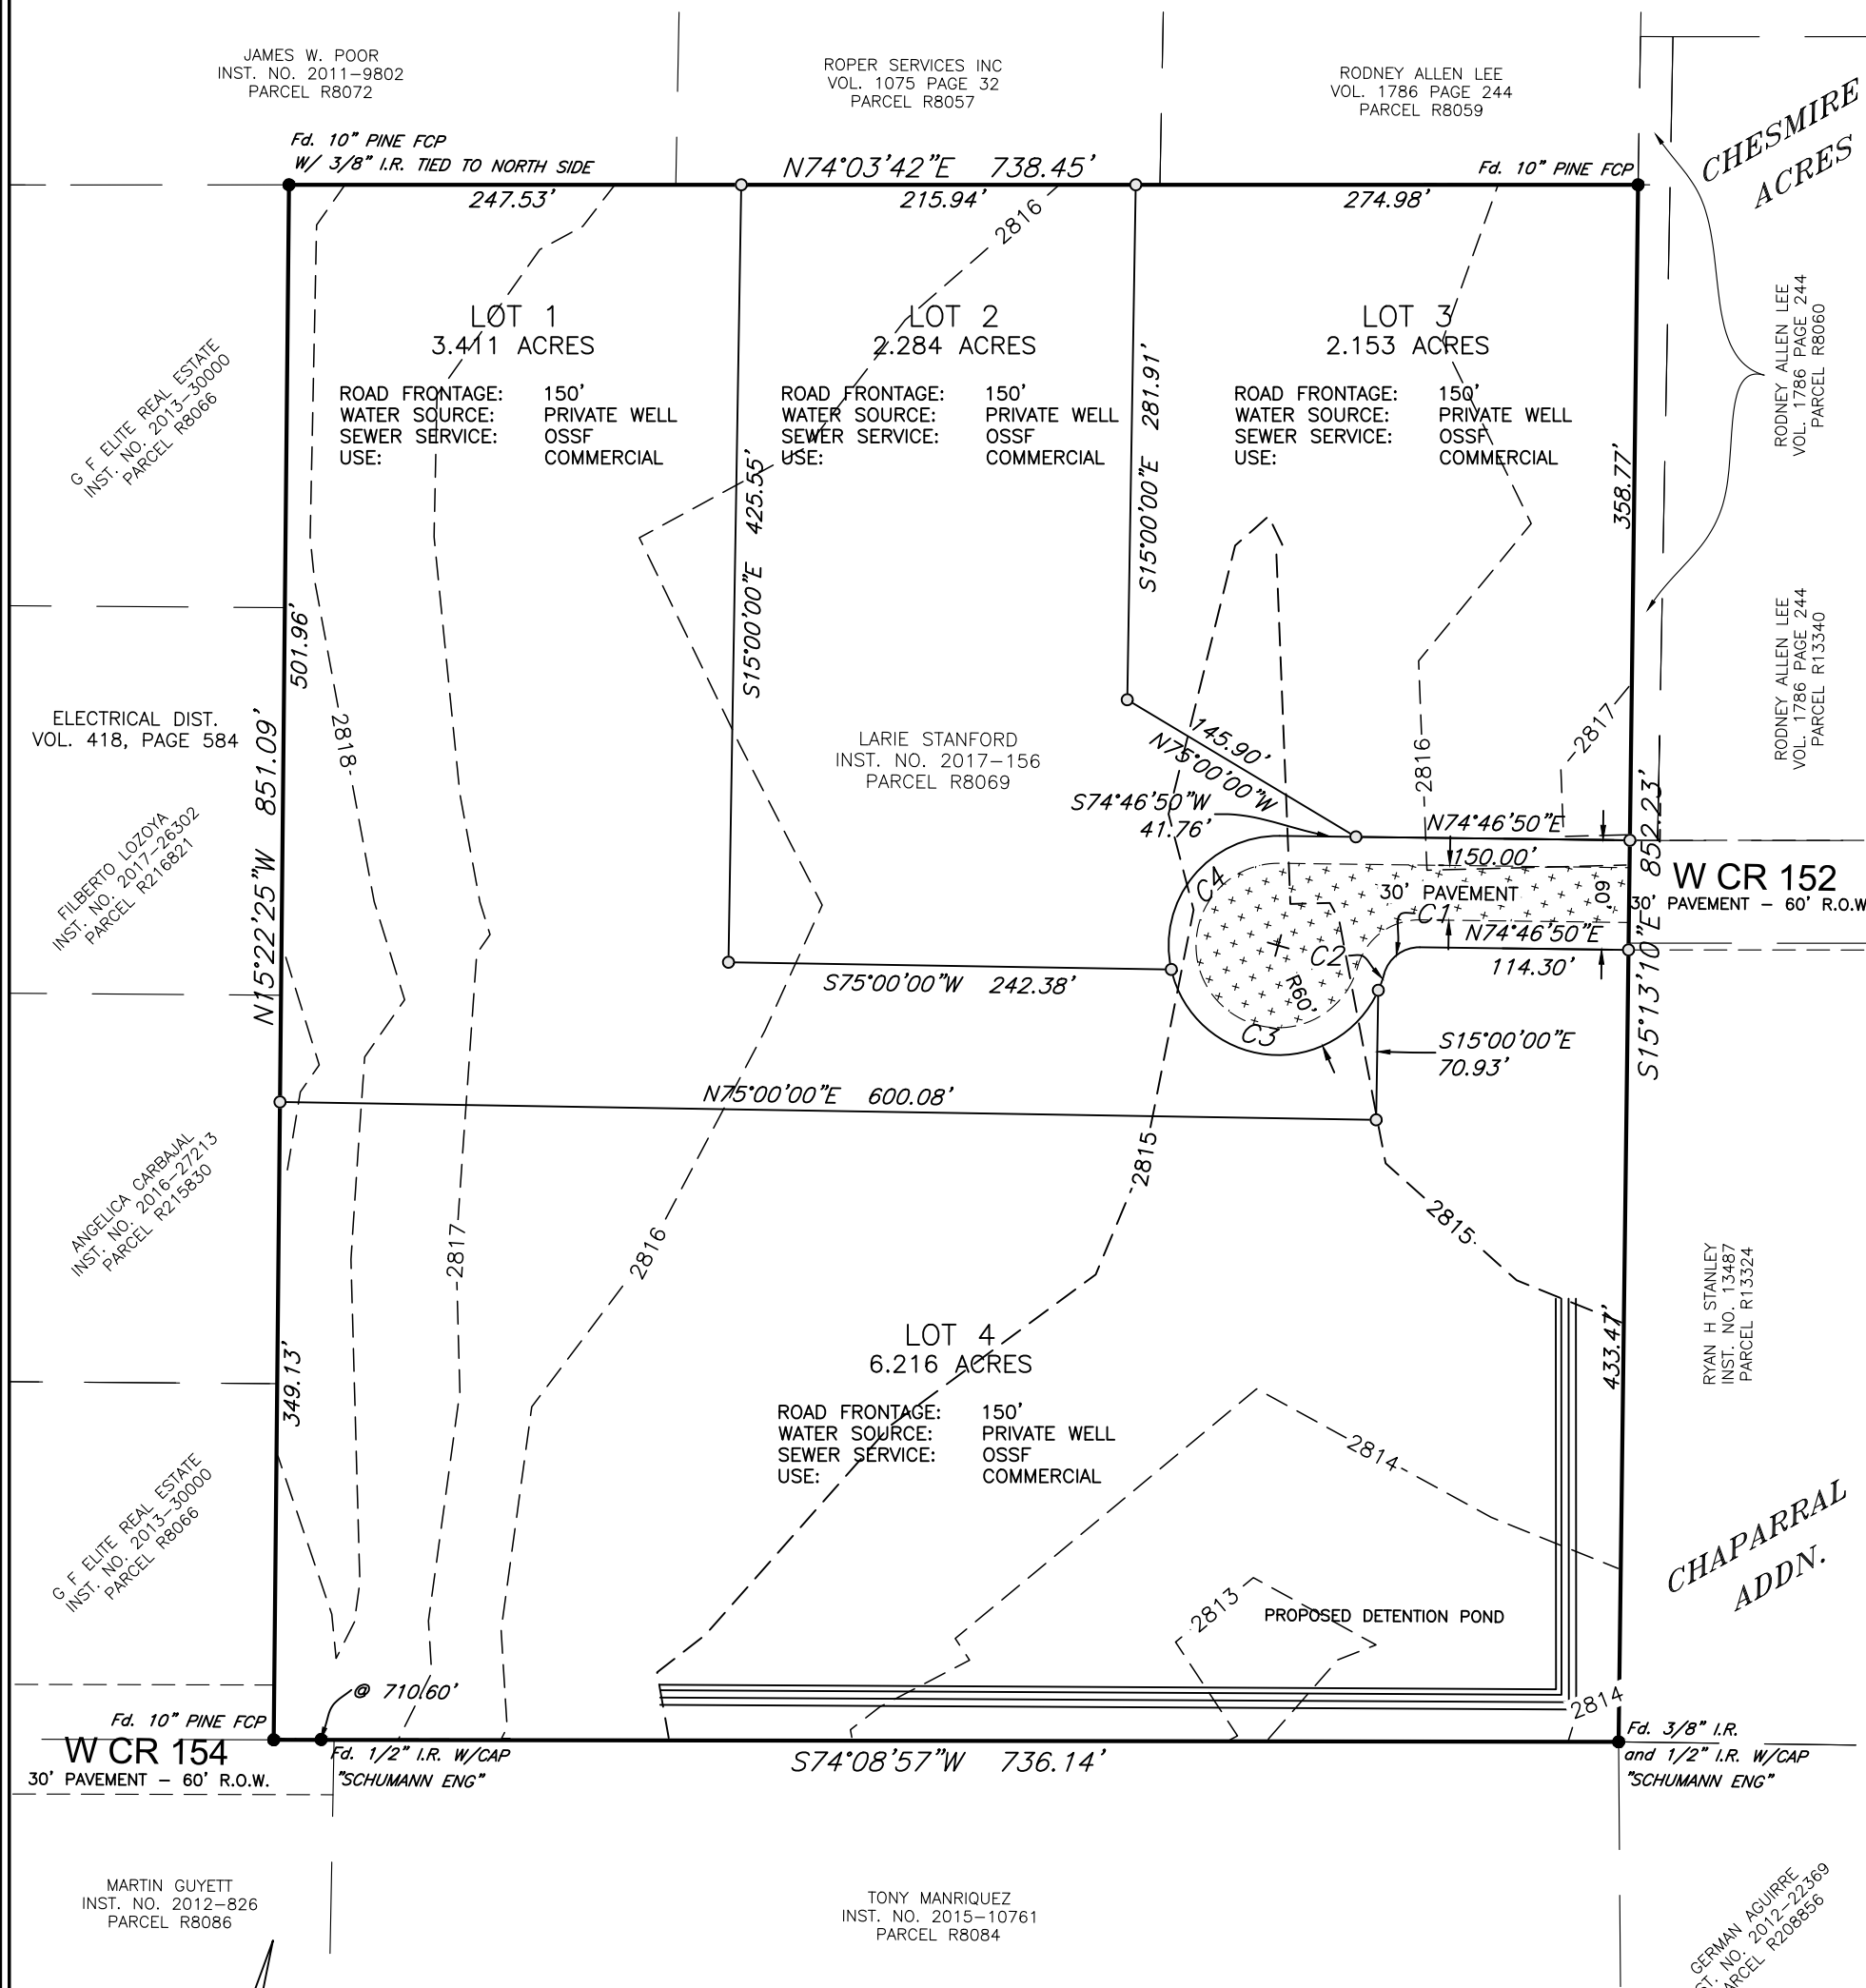

Curve Table					
Curve #	Length	Radius	Delta	Chord Direction	Chord Length
C4	108.24'	60.00'	103°22'	S23°05'55"W	94.15'
C1	26.36'	20.00'	75°31'	N37°01'09"E	24.49'
C2	9.34'	60.00'	8°55'	N3°43'05"E	9.33'
C3	150.00'	60.00'	143°14'	N79°47'50"E	113.88'

SURFACE CONTOURS SHOWN REPRESENT EXISTING GROUND ELEVATIONS.

10000 WEST COUNTY ROAD 154
MIDLAND COUNTY, TEXAS

SKG

ENGINEERING, LLC

SURVEYING • ENVIRONMENTAL • LAB/CMT

706 SOUTH ABE STREET
SAN ANGELO, TEXAS 76903

PHONE: 325.655.1288
FAX: 325.657.8189

Firm No. F-7608 & 10102400
www.skge.com

Preliminary, this document shall not be recorded for any purpose and shall not be used or viewed or relied upon as a final survey document.