


STATE WIDE REALTY COMPANY
DB282A23

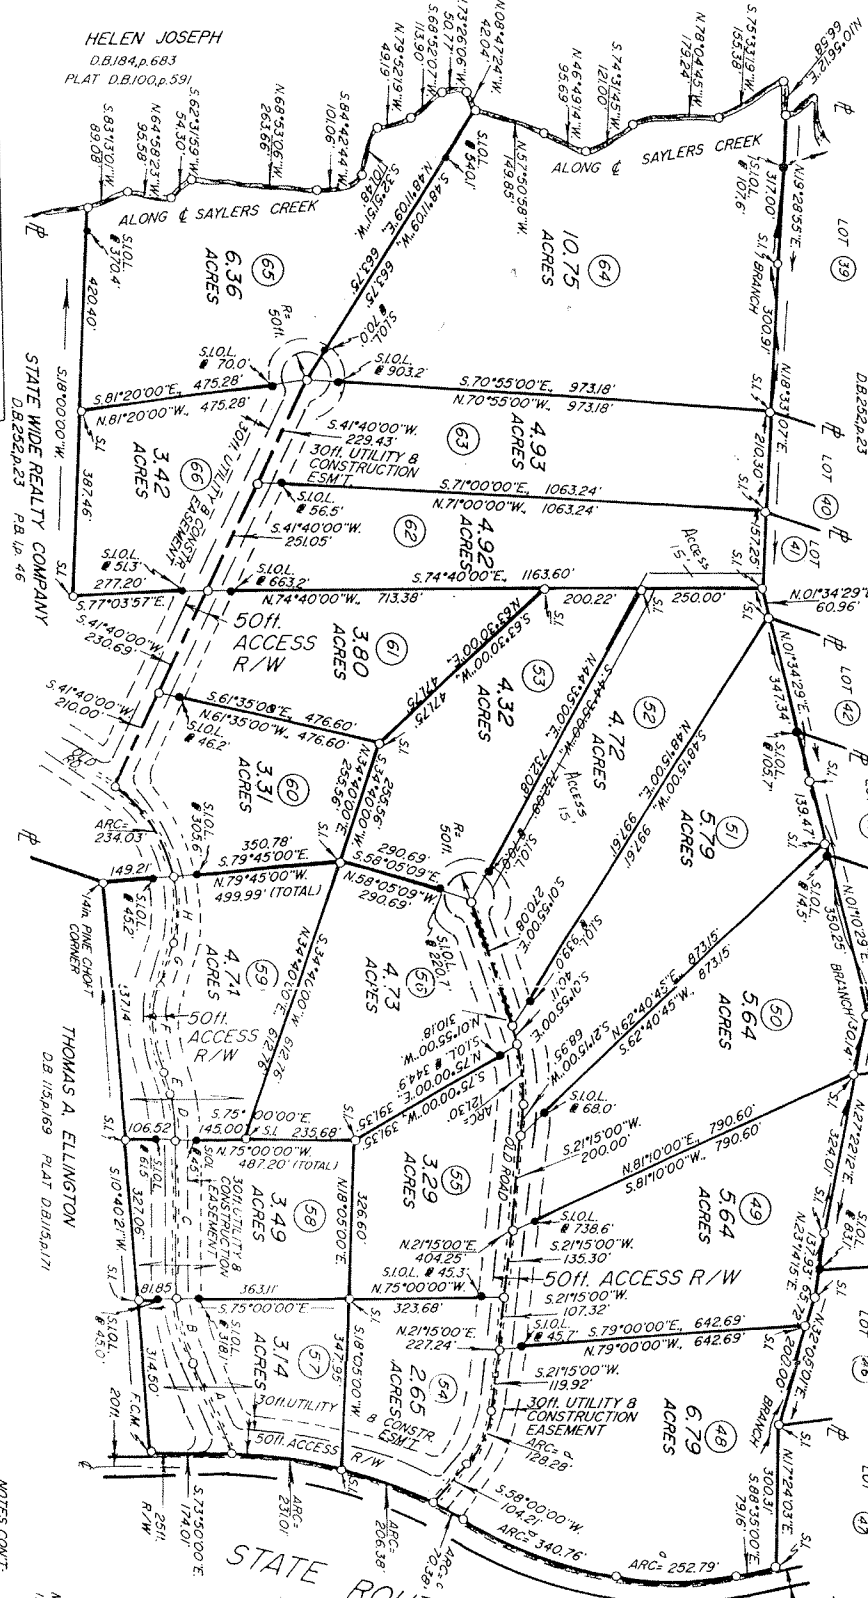

MAG. NORTH 1976
2.5 mi. to S.R. NO. 619
40H. R/W

LEGEND:
SL. SET IRON
S.I.O.L. SET IRON ON LINE


STATE OF VIRGINIA
COUNTY OF PRINCE EDWARD
TO WIT:


NOTES CONT.

4. PRIVATE ENTRANCES BY HOOT PERMIT ONLY

CURVE DATA

NO.	DELTA	ARC	CHORD	BEARING









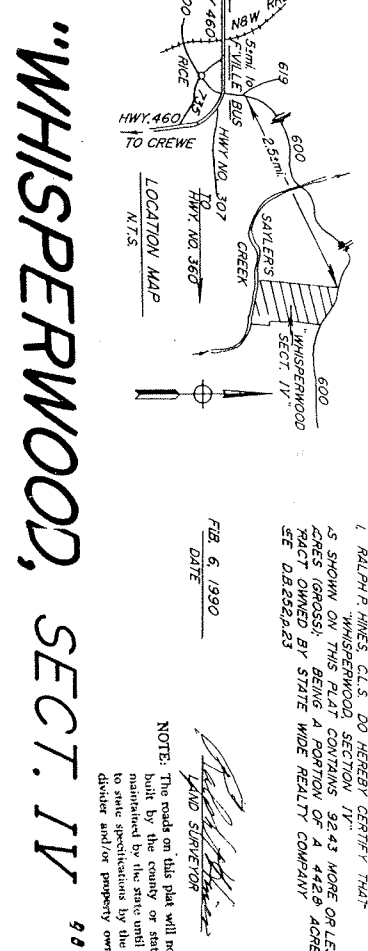

DATE: FEB. 6, 1990

NOTE: The roads on this plat will not be built by the county or state or maintained by the state until built to state specifications by the subdivider and/or property owner.

LAND SURVEYOR

PRINCE EDWARD COUNTY
FEBRUARY 6, 1990
RALPH P. HINES, CLS.

MAXEY - HINES & ASSOCIATES, P.C.
LAND SURVEYORS • ENGINEERS • PLANNERS • CONSULTANTS
FARMVILLE • VIRGINIA

This map was recorded in the Clerk's Office of the Circuit Court of Prince Edward County, Va., on the _____ day of _____, 19____.

This map was received and admitted to record in Map Book _____ of page _____.

Teste: _____
CLERK OF CIRCUIT COURT

1. ALL ENCROACHMENTS AND/OR EASEMENTS MAY NOT BE SHOWN

2. PORTION OF TAX MAP NO. 42-A-1

3. THE STREETS/SHOWN IS/ARE A PRIVATE STREETS/ AND


"WHISPERWOOD, SECT. IV"

SCALE: 1 in. = 200 ft.