



MAGNETIC NORTH

LOT 2

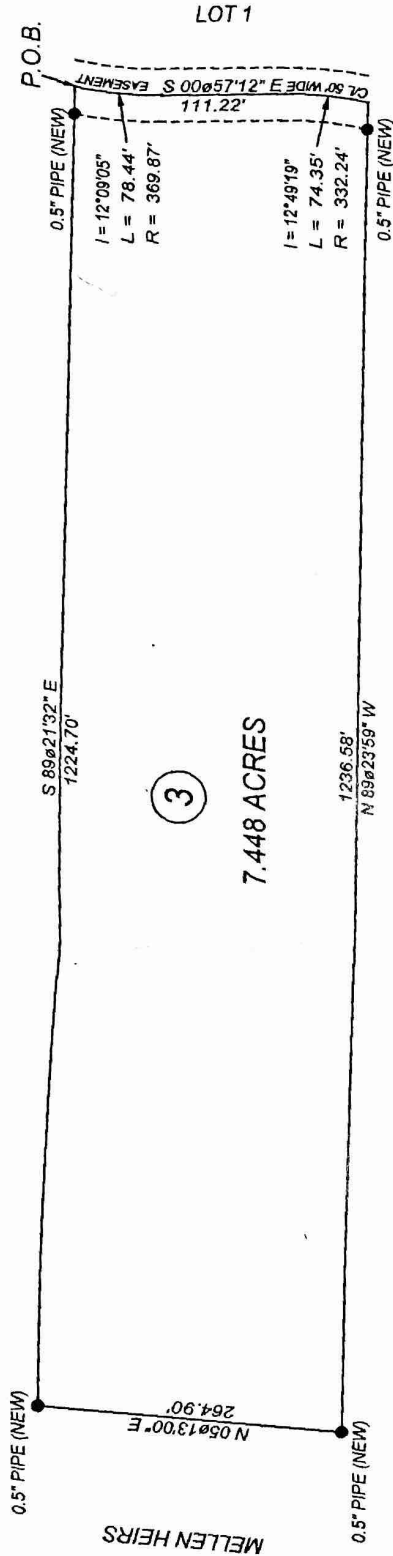

LOT 4

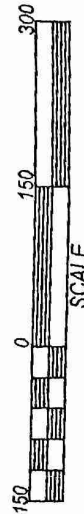

NOTE: LOT IS SUBJECT TO A 65' BUILDING SETBACK
FROM THE CENTER OF THE EASEMENT.



I HEREBY CERTIFY THAT THIS IS A CATEGORY
II SURVEY AND THE RATIO OF PRECISION OF
THE UNADJUSTED SURVEY IS 1 : _7,500_ AS
SHOWN HEREON.

William S. Williford

SURVEY FOR TOM WHITE, ET AL
7TH CIVIL DISTRICT * MORGAN CO., TN.

SCALE: 1" = 150'	APPROVED BY: WSW	DRAWN BY: ARW
DATE: 10-14-04	REVISED:	
DEED REFERENCE: BOOK 15, PAGE 383 TAX MAP: 72; PARCEL: 17.00		
William S. Williford, R.L.S. No. 1689 354 Tom Frasier Road, Sparta, TN 38583 Phone: (931)738-3816; Fax: (931)738-4816		DRAWING NUMBER: 040706-3