


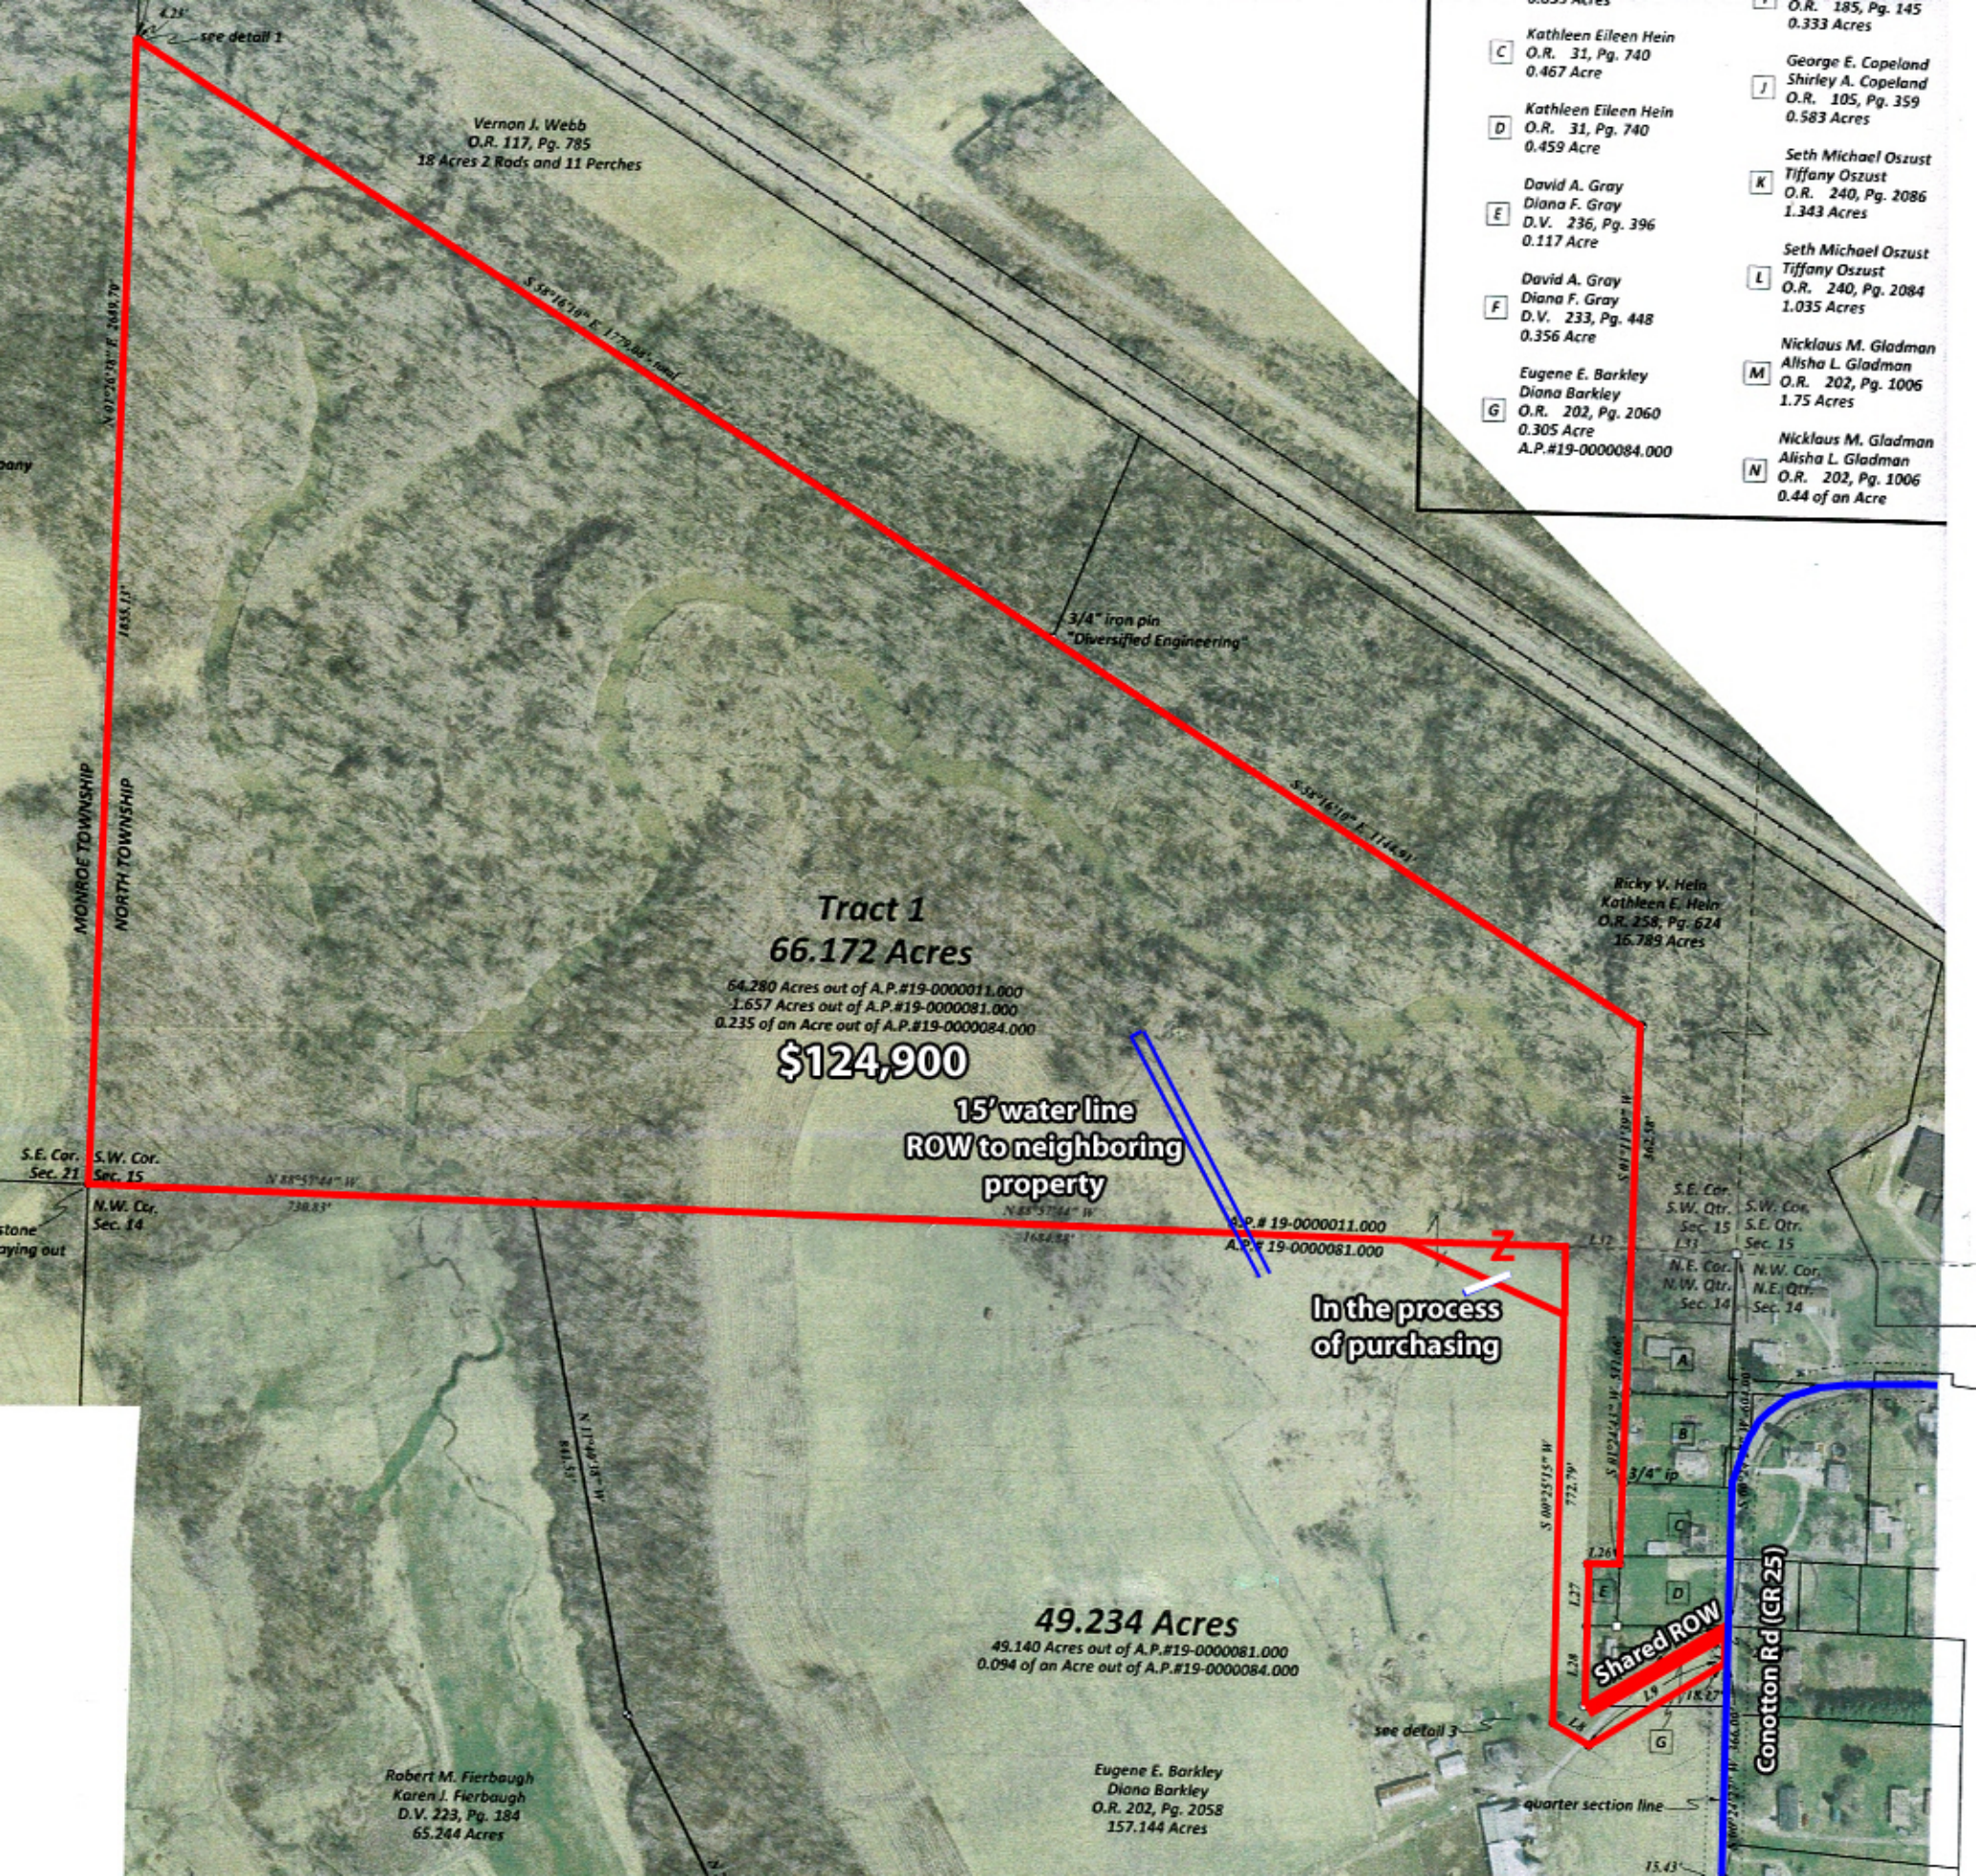

see detail 1

Vernon J. Webb
O.R. 117, Pg. 785
18 Acres 2 Rods and 11 Perches

- C** Kathleen Eileen Hein
O.R. 31, Pg. 740
0.467 Acre
- D** Kathleen Eileen Hein
O.R. 31, Pg. 740
0.459 Acre
- E** David A. Gray
Diana F. Gray
D.V. 236, Pg. 396
0.117 Acre
- F** David A. Gray
Diana F. Gray
D.V. 233, Pg. 448
0.356 Acre
- G** Eugene E. Barkley
Diana Barkley
O.R. 202, Pg. 2060
A.P.#19-0000084.000
0.305 Acre

- I** George E. Copeland
Shirley A. Copeland
O.R. 185, Pg. 145
0.333 Acres
- J** Seth Michael Oszust
Tiffany Oszust
O.R. 105, Pg. 359
0.583 Acres
- K** Seth Michael Oszust
Tiffany Oszust
O.R. 240, Pg. 2086
1.343 Acres
- L** Seth Michael Oszust
Tiffany Oszust
O.R. 240, Pg. 2084
1.035 Acres
- M** Nicklaus M. Gladman
Alisha L. Gladman
O.R. 202, Pg. 1006
1.75 Acres
- N** Nicklaus M. Gladman
Alisha L. Gladman
O.R. 202, Pg. 1006
0.44 of an Acre

Tract 1
66.172 Acres

64.280 Acres out of A.P.#19-0000011.000
1.657 Acres out of A.P.#19-0000081.000
0.235 of an Acre out of A.P.#19-0000084.000

\$124,900

**15' water line
ROW to neighboring
property**

**In the process
of purchasing**

49.234 Acres

49.140 Acres out of A.P.#19-0000081.000
0.094 of an Acre out of A.P.#19-0000084.000

Robert M. Fierbaugh
Karen J. Fierbaugh
D.V. 223, Pg. 184
65.244 Acres

Eugene E. Barkley
Diana Barkley
O.R. 202, Pg. 2058
157.144 Acres

Shared ROW

Conotton Rd (CR 25)