



BOUNDARY SURVEY
JOSEPH S. LEWIS AND
SANDI J. LEWIS
DEED BOOK 203, PAGE 222
GREENBRIER RIVER
FOREST HILL DISTRICT
SUMMERS COUNTY
WEST VIRGINIA

TAX MAP 4, PARCEL 23



NOTE:
If seal and signature is not in
red ink, this is not an ORIGINAL

I, David L. Huffman, PS 253, certify that I was
the surveyor in responsible charge for this survey.


David L. Huffman

This survey is not intended to determine or
locate easements, utilities, old roadways,
rights of way, Flood Hazard Areas, Flood
Plain status or wetlands pertaining to this
tract of land unless otherwise noted.

GRAPHIC SCALE 1"=200'



PARTITION SURVEY
JOSEPH S. LEWIS, IV
AND SANDI J. LEWIS
TRUSTEES OF THE
SANDI J. LEWIS REVOCABLE
LIVING TRUST
DEED BOOK 225, PAGE 388
GREENBRIER RIVER
FOREST HILL DISTRICT
SUMMERS COUNTY, WEST VIRGINIA

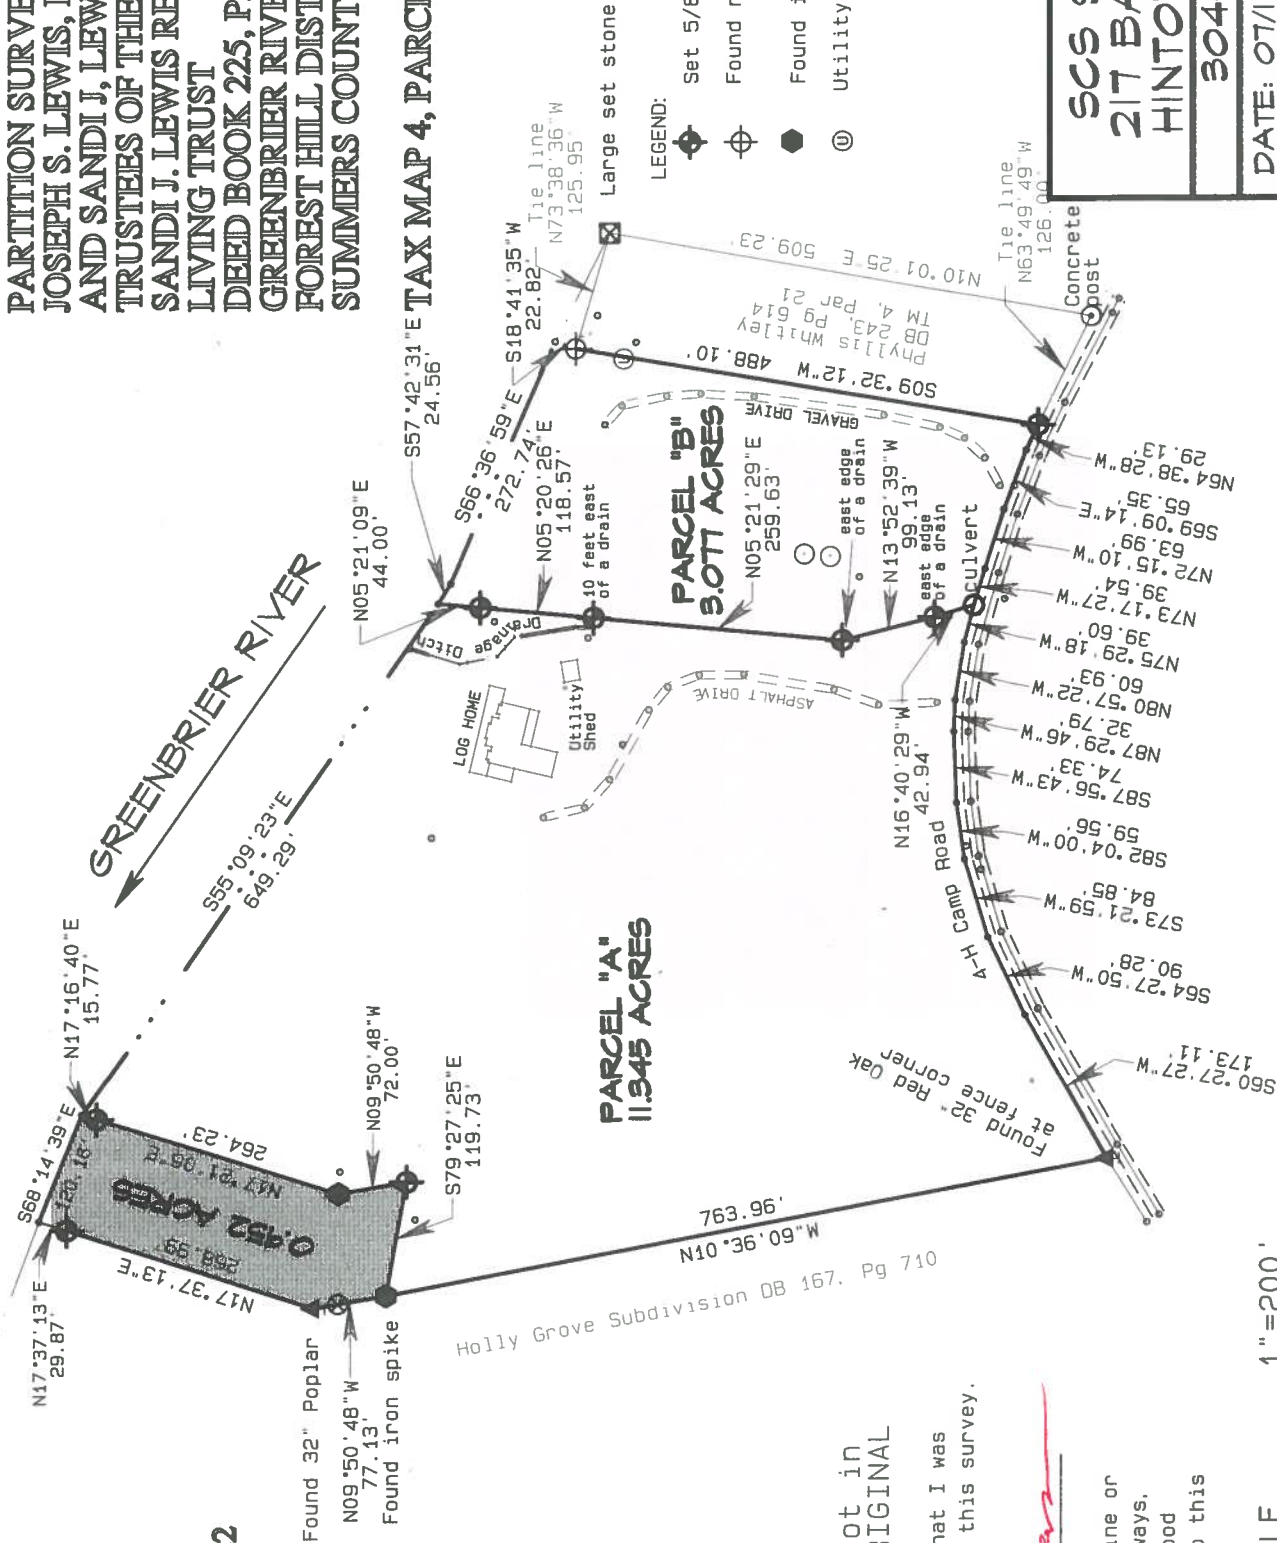

SCS SURVEYORS
217 BALLENGEE ST.
HINTON, W.V. 25951
304-466-2552

DATE: 07/17/2018
SURVEYED: PLH DRAWN: PLH
CERTIFIED: DLH JOB: 18-055