


***Boundary lines, size & shape
are an approximate sketch only
and not to scale***

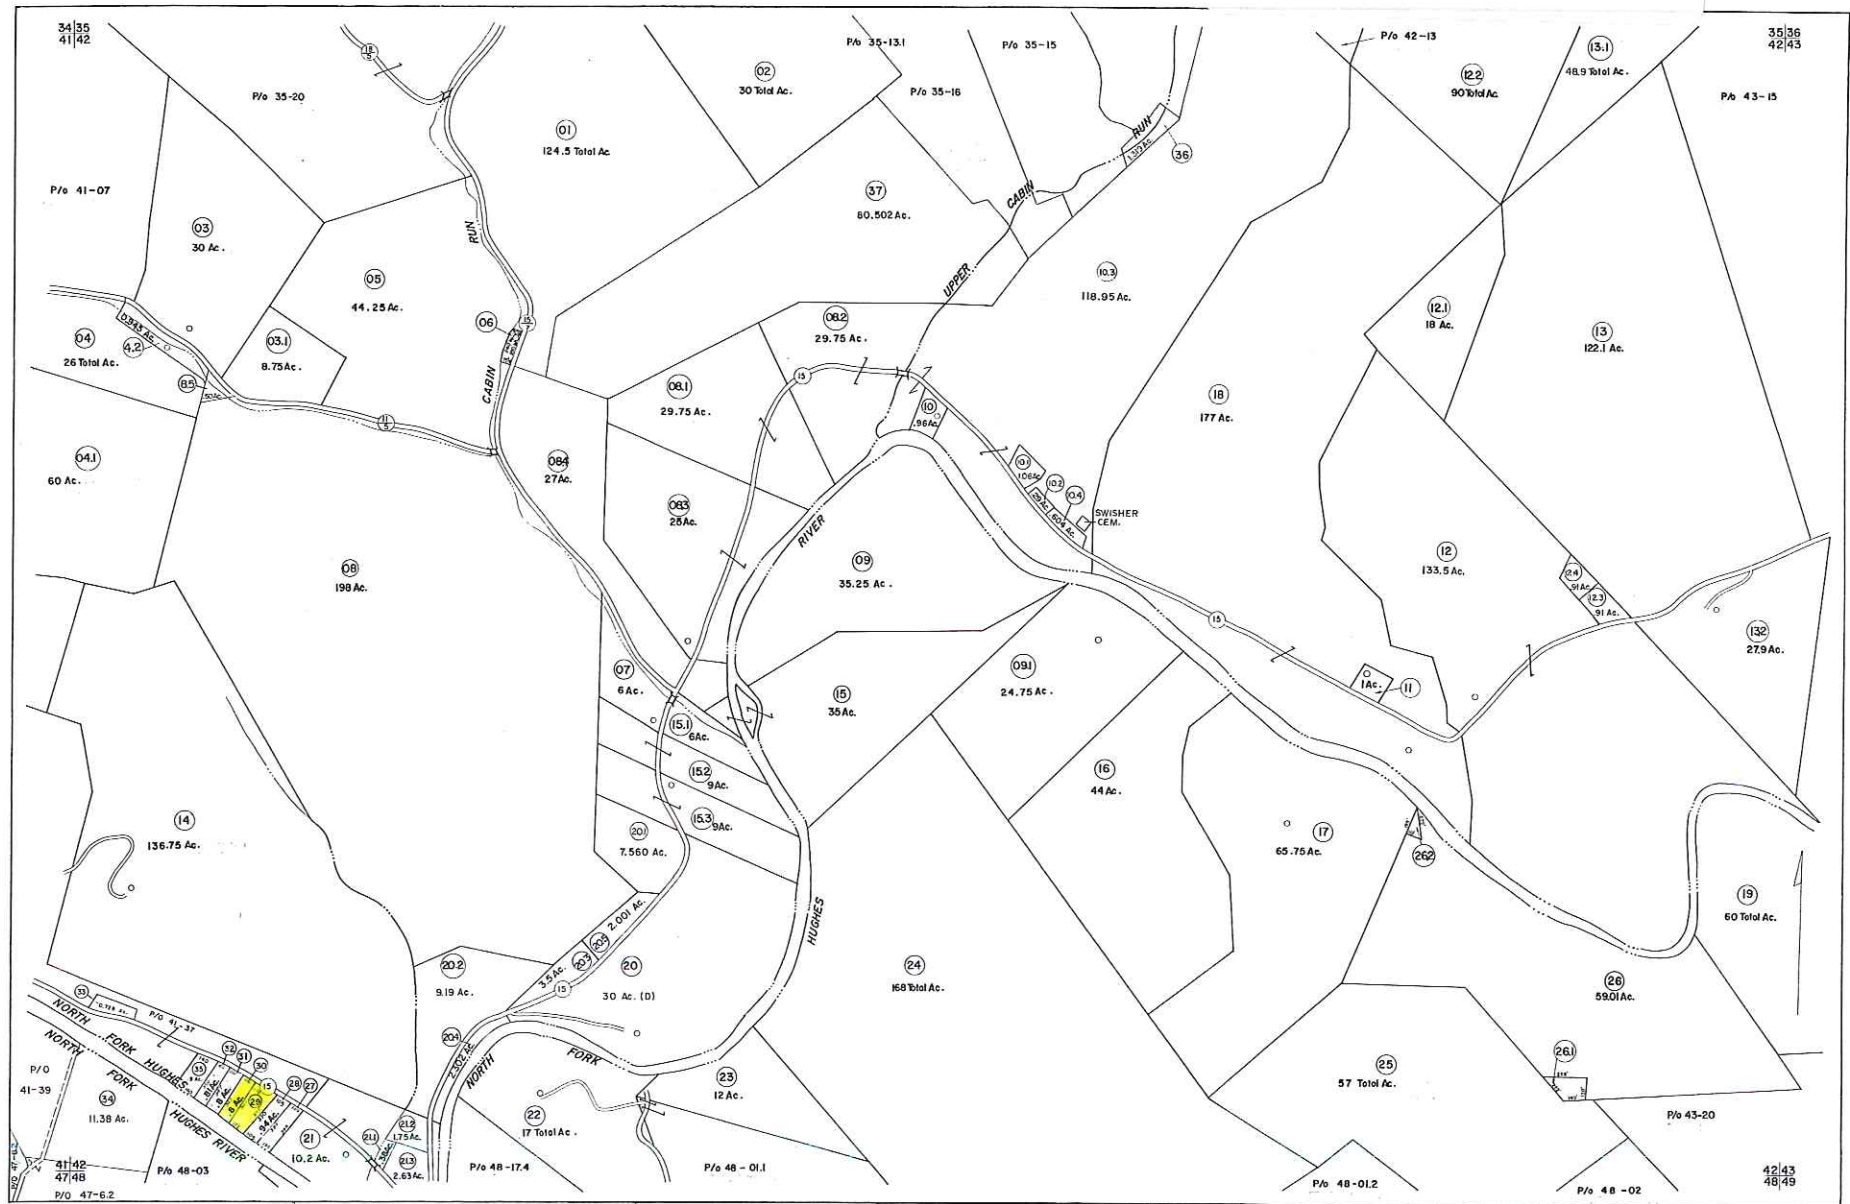

FOR TAX PURPOSES ONLY

Prepared by
J. ROBERT KIMBALL
Consulting Engineer
Ebensburg, Pennsylvania

Legend	
Property line	Original lot line
Edge of pavement or roadway	Quoted lot number - common
Concession line	Partial or index number - common
District line	Improvement
County line	Relieved

Revisions	
1. REVISED 3/5/64	2. REVISED 7-1-67
3. 8-18-72	4. 11/28/73
5. 1-18-75	6. 2-1-75
7. 8-19-76	8. 3/10/79
9. 4-25-77	10. 4/15/81
11. 8-25-79	12. 8/23/84
13. To 7-1-86	14. C.P.

STATE OF WEST VIRGINIA
RITCHIE COUNTY
Office of Assessor

GRANT DISTRICT
SHEET 42

Date, Aerial Photography: 1962
Photo No: 27
Date, Map: Nov, 1963
Scale: 1"=400'