
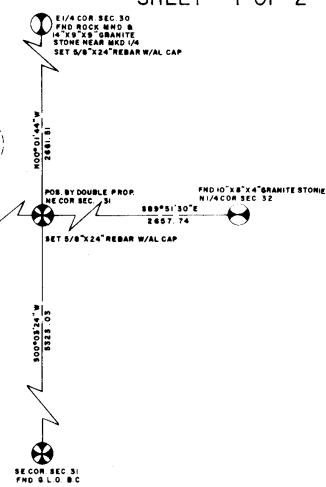
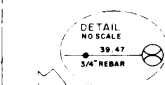


CERTIFICATE OF SURVEY NO. 192

A TRACT OF LAND LOCATED IN THE NW 1/4 AND SW 1/4 OF SEC. 31,
T9S, R1E, M.P.M., MADISON COUNTY, MONTANA
FOR SUN RANCH TO CREATE 15 TRACTS OF LAND.

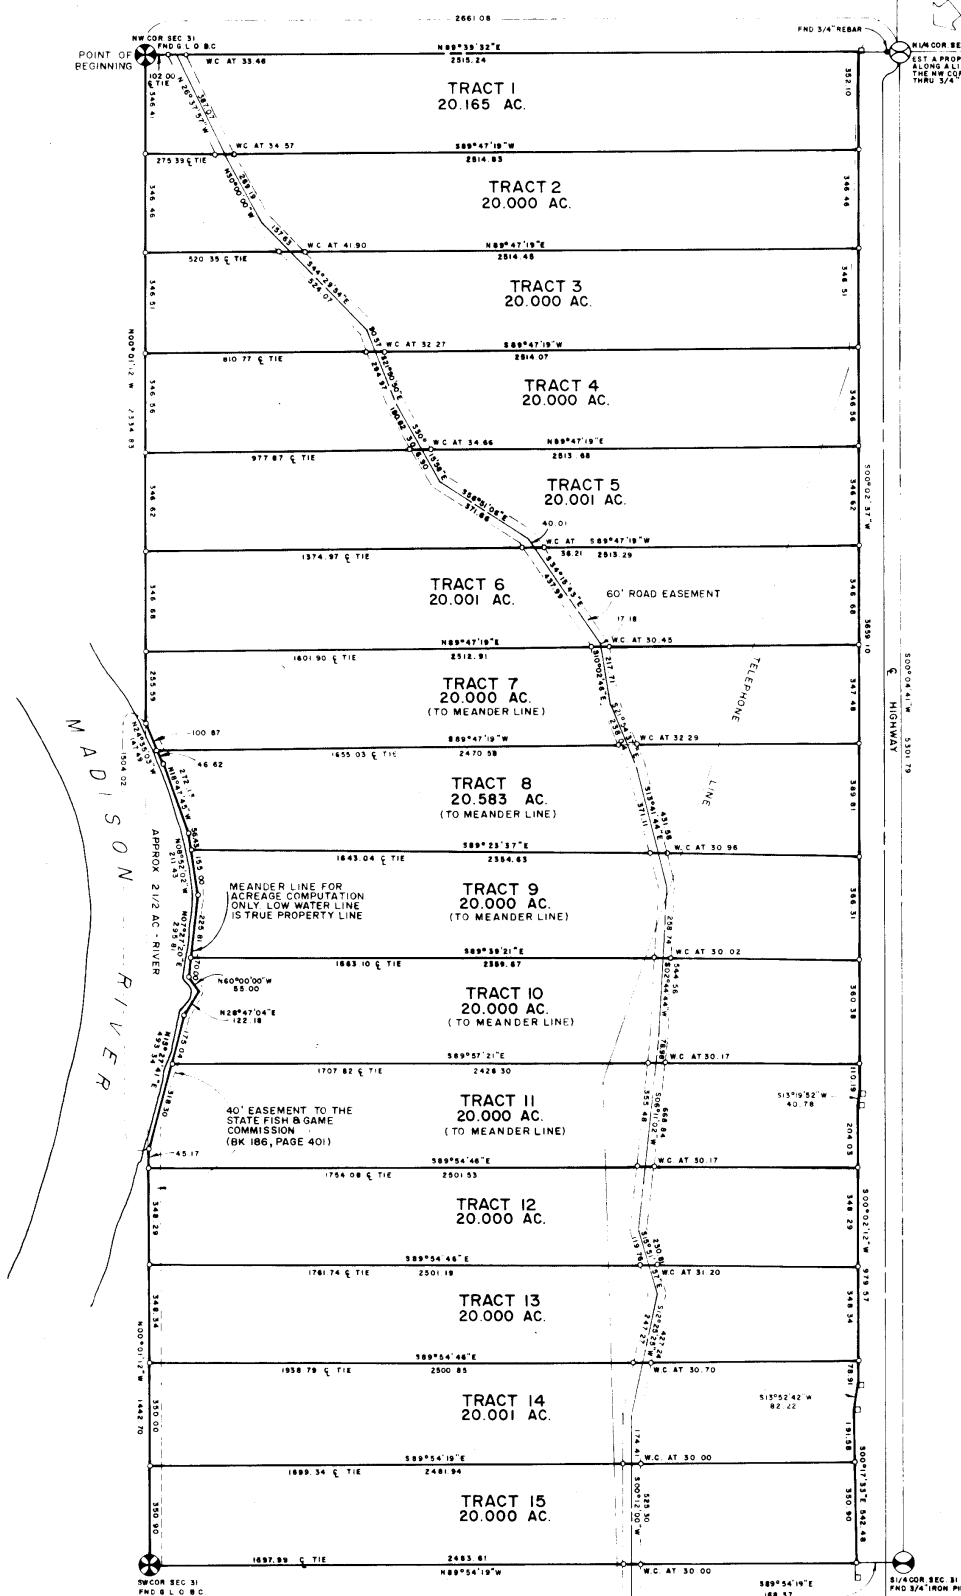

The State Highway Right-of-way for
#244 (A), recorded in Book 11b of
Records, pages 192 & 193 was officially
abandoned by the Montana Highway
Commission on June 19, 1974.

Lot corners along the East line of all
lots are under the right-of-way fence.
Witness corners were set on line, one
foot West of actual corners.

SCALE 1" = 300'

- FOUND CONC. HWY MONUMENT
- SET 5/8"X24" REBAR W/CAP

BASIS OF BEARING: C.O.S. PLAT BOOK 7
OF SURVEYS, PAGE 163

STATE OF MONTANA)
COUNTY OF MADISON)

Filed on the _____ day of _____, A.D.,
1978, at _____ o'clock _____ M. in book _____
of _____ on Page _____.

ee S _____

0 90 15 180 300 450 FEET

SURVCO, INC.
105 COMMERCIAL DRIVE
BOZEMAN, MONTANA

7/192 (1 of 2)