



LINE TABLE			LINE TABLE			LINE TABLE			LINE TABLE		
LINE	LENGTH	BEARING	LINE	LENGTH	BEARING	LINE	LENGTH	BEARING	LINE	LENGTH	BEARING
L1	250.86'	N137°55'W	L136	91.12'	N50°02'42"E	L170	166.86'	S78°53'27"E	L196	46.00'	S83°28'49"W
L1A	0.44'	S173°55'E (TIE)	L137	193.27'	S50°07'42"E	L171	166.86'	S70°54'19"E	L196A	45.51'	N43°11'09"W
L2	67.48'	N21°29'23"W	L138	143.16'	S48°40'10"E	L172	133.22'	S84°00'36"E	L197	127.82'	N15°35'11"W
L3	245.49'	N43°15'06"W	L139	157.88'	S41°18'58"E	L173	64.68'	N78°31'08"E	L198	57.59'	S44°50'38"W
L4	218.64'	N43°15'06"W	L140	137.16'	S47°56'10"E	L174	106.21'	N50°12'52"E	L199	98.16'	N02°15'10"E
L5	266.44'	N65°05'43"W	L141	144.00'	S16°13'43"E	L175	98.16'	N15°33'50"E	L200	98.16'	N15°33'50"E
L6	266.44'	N65°05'43"W	L142	87.76'	S16°13'43"E	L176	117.50'	N7°51'06"E	L201	92.21'	S09°56'14"E
L7	345.08'	N63°34'24"W	L143	80.16'	S03°03'03"E	L177	153.04'	S77°15'10"E	L202	91.33'	S01°15'20"E
L8	233.54'	S87°55'24"W	L144	109.70'	S14°55'40"E	L178	76.92'	S74°29'12"E	L203	110.21'	S01°26'14"E
L9	273.87'	N74°07'21"W	L145	131.33'	S09°57'15"W	L179	68.65'	S87°49'14"E	L204	96.07'	S05°59'28"E
L10	414.05'	N65°53'21"W	L146	217.42'	S21°50'58"W	L180	114.76'	S49°03'06"E			
L11	198.70'	N72°12'53"W	L147	122.29'	S27°20'19"W	L181	158.03'	S40°28'25"E			
L12	138.70'	N75°50'23"W	L148	138.70'	S80°00'15"W	L182	138.07'	S40°28'25"E			
L13	181.40'	N75°50'23"W	L149	42.85'	S80°00'15"W	L183	122.80'	S40°28'25"E			
L14	139.28'	N80°06'05"W	L150	60.94'	N13°24'34"E	L184	167.31'	S38°49'59"E			
L15	246.20'	S53°46'11"W	L151	37.22'	N02°15'32"E	L185	190.74'	S34°38'07"E			
L16	148.22'	S74°00'24"W	L152	78.28'	N01°27'09"W	L186	120.13'	S27°47'38"E			
L17	48.13'	S85°34'56"W	L153	78.28'	N01°27'09"W	L187	120.13'	S27°47'38"E			
L18	60.28'	S85°34'56"W	L154	67.82'	N01°27'09"W	L188	120.13'	S27°47'38"E			
L19	394.89'	N83°35'37"W	L155	50.18'	S64°22'33"W	L189	166.00'	S34°15'07"E			
L20	397.33'	N83°35'41"W	L156	50.18'	S64°22'33"W	L190	113.00'	S19°58'11"E			
L21	57.42'	N83°17'03"W	L157	70.50'	S66°14'14"W	L191	151.65'	S05°50'40"E			
L22	242.40'	N2817°53'E	L158	242.00'	S78°29'14"W	L192	128.71'	S18°20'59"E			
L23	308.38'	N48°31'40"W	L159	80.56'	S15°48'06"E	L193	102.40'	S33°06'09"E			
L24	339.35'	N48°30'57"W	L160	77.83'	S15°06'58"E	L194	72.45'	S29°27'14"E			
L25	252.29'	N68°29'22"E	L161	79.72'	S15°28'50"E						
L26	66.00'	N21°47'40"W	L162	80.06'	S15°11'55"E						
L27	3.84'	S88°29'22"W	L163	80.06'	S15°33'20"E						
L28	3.84'	S88°29'22"W	L164	438.84'	S15°40'15"E						
L29	346.29'	N07°50'21"W	L165	134.00'	N23°00'00"E						
L30	57.00'	S88°17'45"W	L166	102.00'	N42°00'00"E						
L31	138.70'	S88°17'45"W	L167	102.00'	N42°00'00"E						
L32	69.97'	S88°29'13"W	L168	138.70'	S88°29'13"W						
L33	254.76'	S68°17'39"W	L169	43.04'	S43°11'09"E						
L34	48.46'	S87°46'02"W									
L35	331.22'	N1527°47'W (TIE)									
L36	286.26'	N8°11'41"E (TIE)									
L37	43.77'	N33°36'35"E									
L38	43.77'	N33°36'35"E									
L39	140.00'	N36°11'20"E									
L40	409.19'	N36°11'20"E									
L41	415.67'	S41°53'11"E									
L42	270.64'	N41°53'11"W (TIE)									
L43	54.17'	S35°30'29"E									
L44	194.17'	S17°27'45"W									
L45	194.17'	S17°27'45"W									
L46	159.12'	S64°47'11"E									
L47	112.23'	S50°34'45"E									
L48	179.44'	S19°54'29"E									
L49	172.46'	S02°23'20"W									
L50	191.53'	S3°09'35"E									
L51	57.00'	S3°09'35"E									
L52	172.46'	S3°09'35"E									
L53	158.19'	S39°30'22"W									
L54	101.69'	S58°01'36"W									
L55	85.18'	S82°23'00"W									
L56	100.77'	S04°05'27"W									
L57	83.86'	S46°46'17"E									
L58	64.54'	S46°46'17"E									
L59	94.01'	N46°35'01"E									
L60	94.01'	N46°35'01"E									
L61	86.93'	N82°30'17"E									
L62	71.88'	S90°00'00"E									
L63	72.31'	S63°27'46"E									
L64	81.28'	S46°20'08"E									
L65	104.38'	S03°32'47"E									
L66	104.38'	S03°32'47"E									
L67	92.28'	S33°30'49"E									
L68	75.24'	S01°23'29"W									
L69	125.73'	S21°03'02"W									
L70	77.31'	S06°31'26"E									
L71	94.57'	S49°12'01"E									
L72	137.70'	N86°14'27"E									
L73	108.64'	S7°03'59"E									
L74	112.84'	S7°03'59"E									
L75	112.84'	S7°03'59"E									
L76	74.80'	S80°27'33"E									
L77	95.20'	S49°14'10"E									
L78	124.82'	S24°59'51"E									
L79	63.83'	S44°33'13"W									
L80	63.83'	S44°33'13"W									
L81	75.77'	S19°31'44"W									
L82	82.60'	S05°07'50"E									
L83	81.76'	S12°33'59"W									
L84	104.59'	S10°12'22"E									
L85	74.99'	S10°12'22"E									
L86	90.81'	S65°43'07"W									
L87	60.81'	S65°43'07"W									
L88	90.17'	S73°19'15"W									
L89	60.04'	S39°31'45"W									
L90	58.08'	S22°20'35"W									
L91	106.38'	S09°00'49"E									
L92	75.07'	S29°17'23"E									
L93	112.62'	S41°25'35"E									
L94	112.62'	S41°25'35"E									
L95	122.50'	S61°58'54"E									
L96	89.77'	S74°46'02"E									
L97	106.11'	S65°59'20"E									
L98	69.74'	S67°31'41"E									
L99	70.17'	N74°30'13"E									
L100	115.35'	N65°32'39"E									
L101	70.17'	N65°32'39"E									
L102	64.07'	N87°27'19"E									
L103	69.51'	S46°12'24"E									
L104	81.63'	N44°13'56"E									
L105	115.02'	N44°13'56"E									
L106	103.83'	S20°27'14"E									
L107	86.79'	S16°57'17"E									
L108	106.32'	S52°37'29"E									
L109	106.32'	S52°37'29"E									
L110	87.85'	S71°11'21"E									
L111	80.12'	N64°28'36"E									
L112	111.13'	S43°42'55"E									
L113	132.93'	S32°01'15"E									
L114	87.89'	S06°33'07"W									
L115	61.56'	S09°45'28"W									
L116	89.93'	S09°45'28"W									
L117	89.93'	S09°45'28"W									
L118	131.33'	S22°38'26"E									
L119	131.33'	S22°38'26"E									
L120	131.33'	S22°38'26"E									
L121	58.19'	S71°29'45"W									
L122	68.02'	S59°33'27"W									
L123	153.27'	S23°12'50"E									
L124	505.20'	S23°12'50"E									
L125	142.19'	S74°09'45"E									
L126	63.57'	S74°09'45"E									
L127	107.31'	S84°23'06"E									
L128	80.55'	S55°05'48"E									
L129	107.31'	S47°16'19"E									
L130	123.70'	S49°23'25"E									
L131	282.28'	S68°19'21"E									
L132	102.56'	N137°27'35"E									
L133	144.87'	N55°53'58"E									
L135	138.59'										

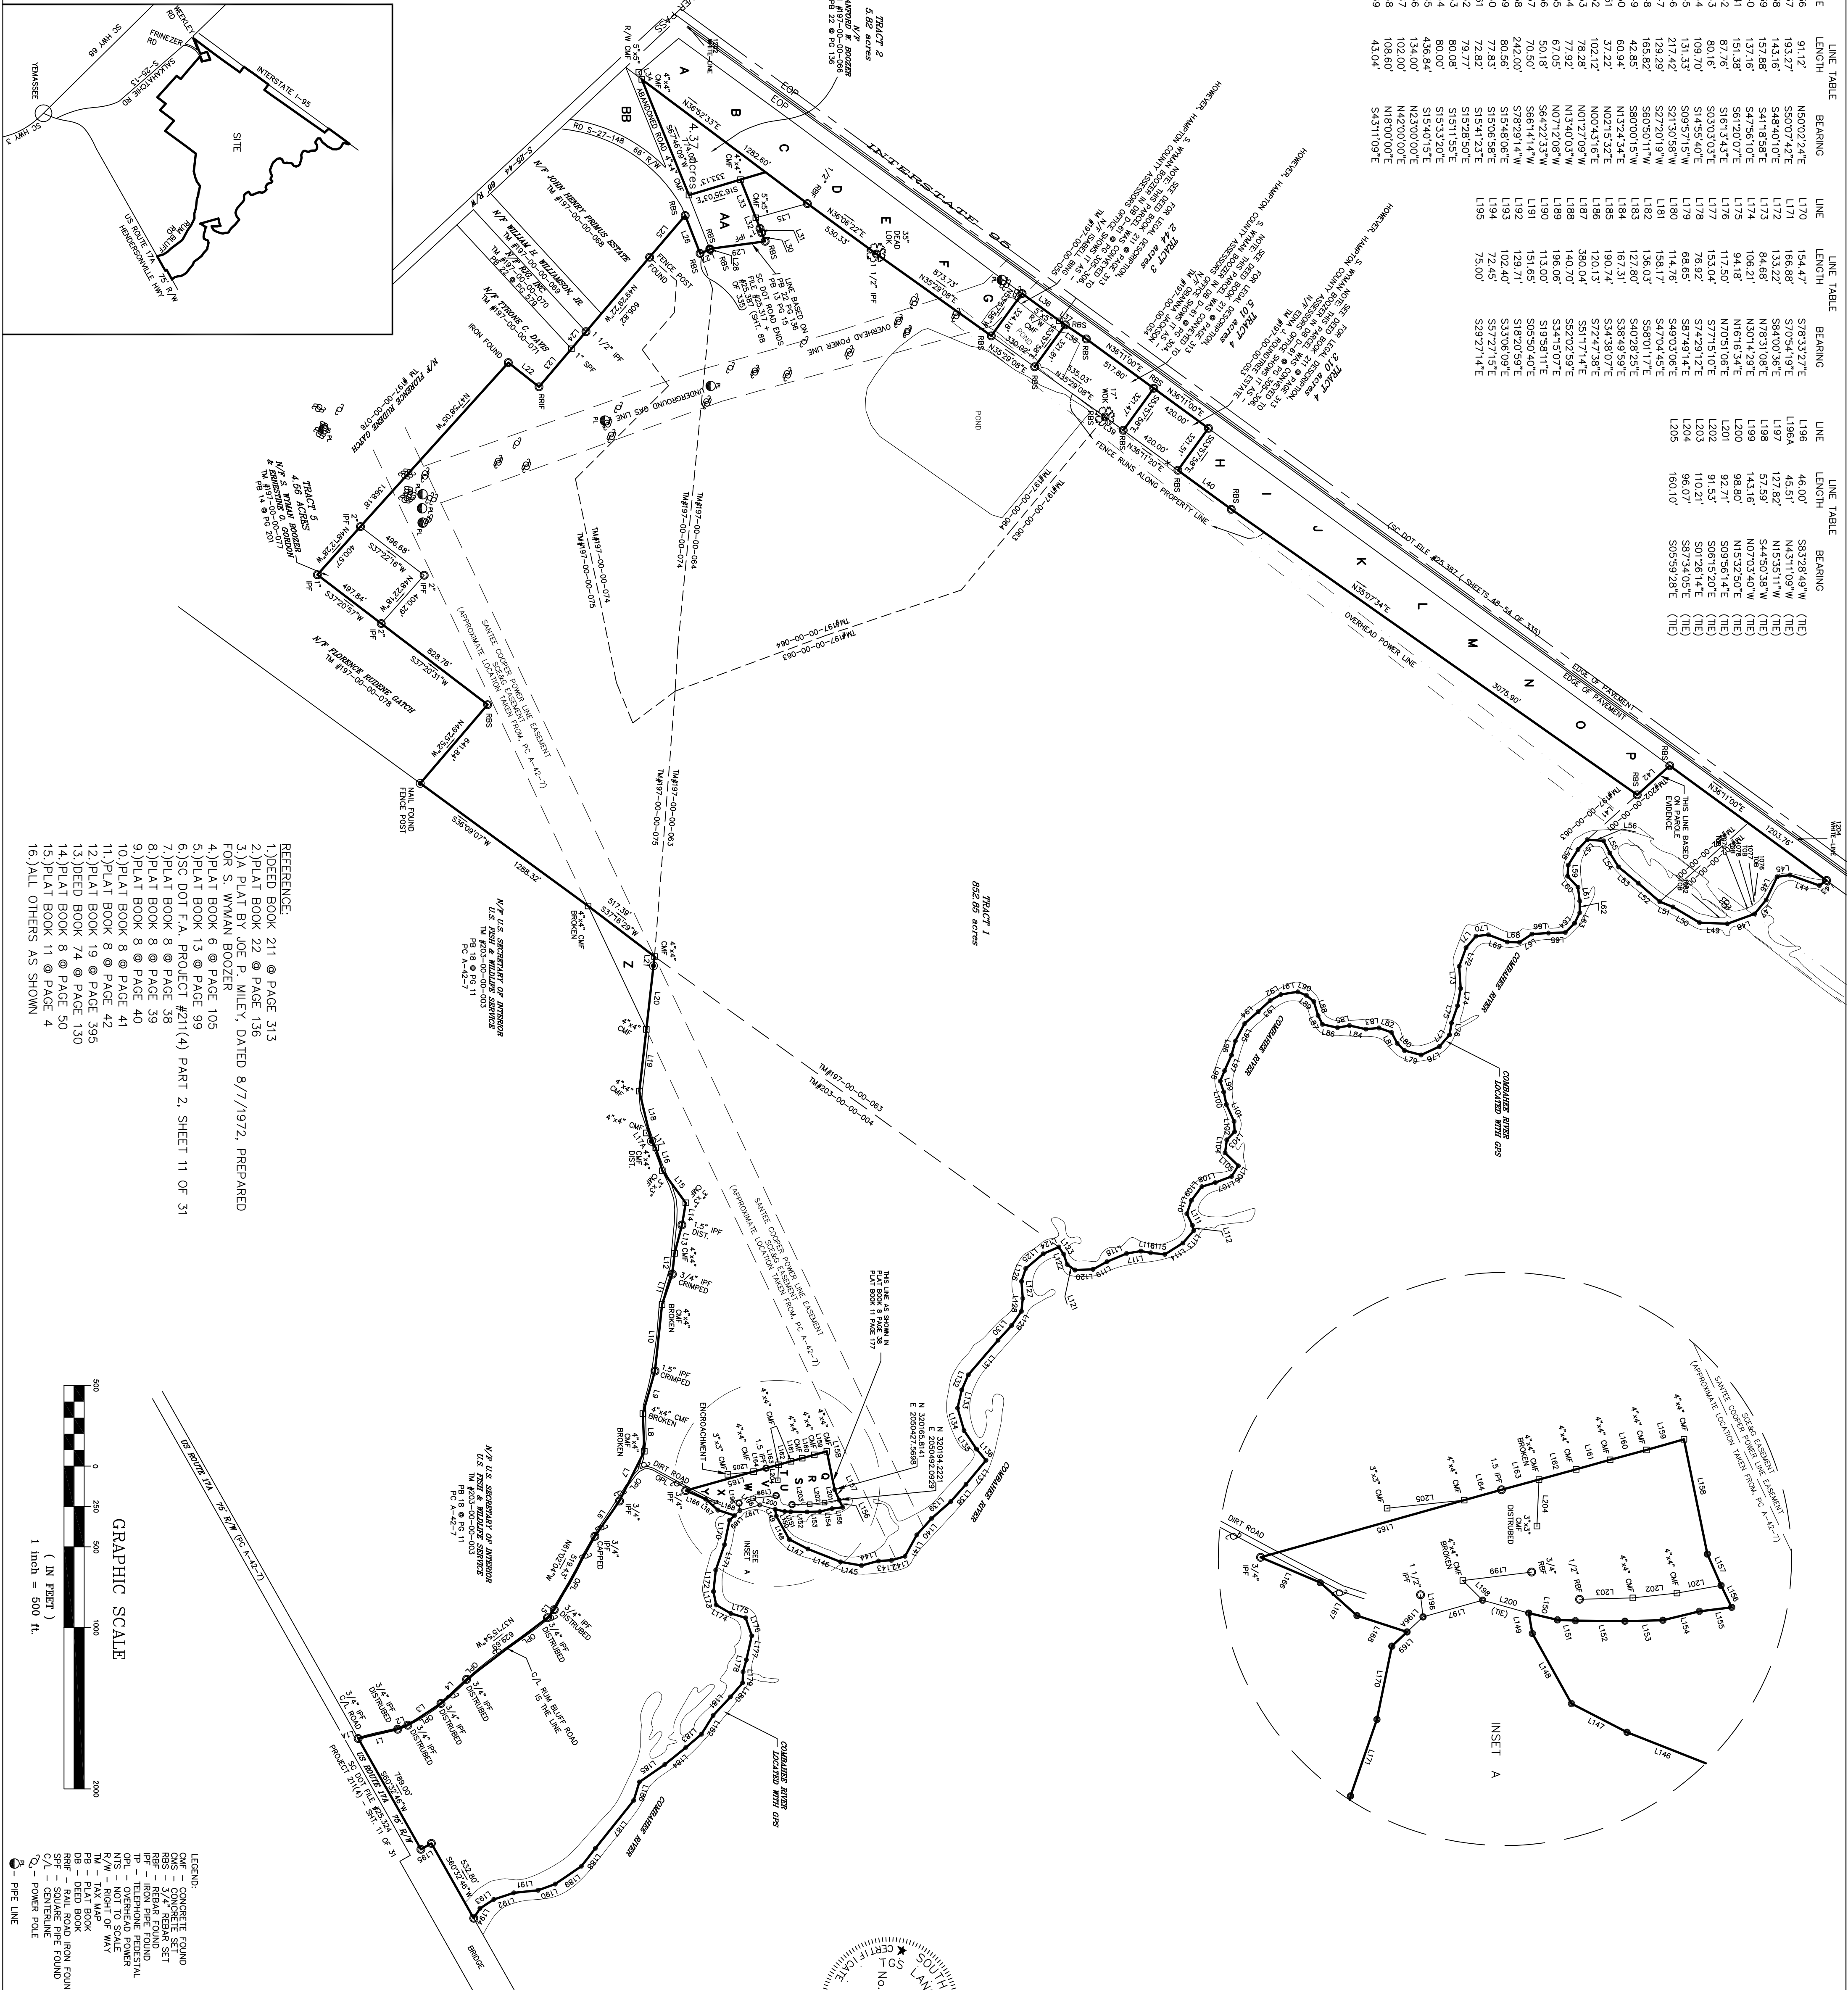

THIS PLAT PREPARED AT THE REQUEST OF



STANFORD W. BOOZER, JR.

A BOUNDARY SURVEY OF TAX MAP #197-00-00-053,
#197-00-00-064, #197-00-00-065, #197-00-00-066,

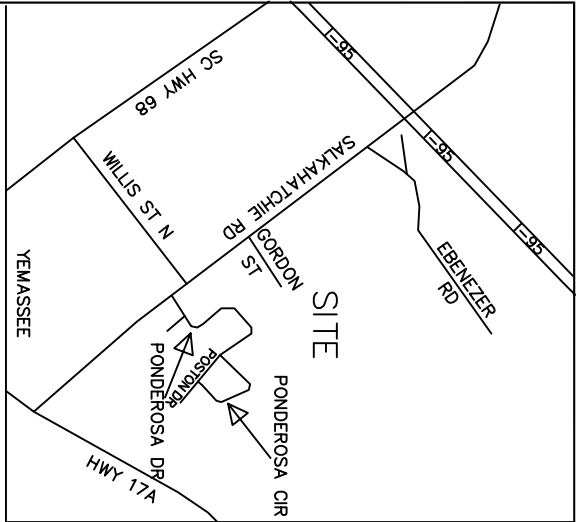


THIS PLAT PREPARED AT THE REQUEST OF
STANFORD W. BOOZER, JR.

A BOUNDARY SURVEY OF TAX MAP # 197-00-00-076,
TAX MAP # 197-00-00-078 & TAX MAP # 197-00-00-079,
& A PORTION OF TAX MAP # 197-03-01-001,
YEMASSEE AREA, HAMPTON COUNTY, SOUTH CAROLINA

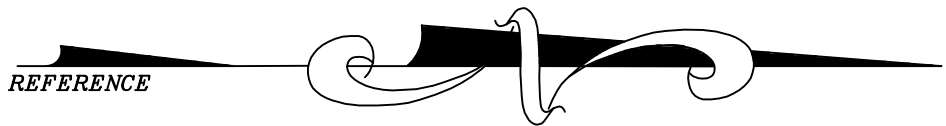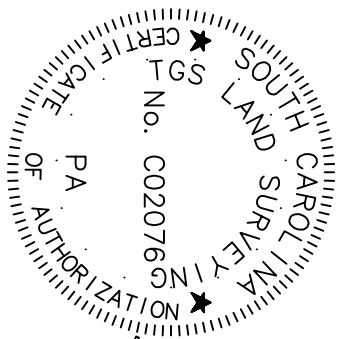

N/F USA SECRETARY OF INTERIOR
US FISH & WILDLIFE
TM# 203-00-00-003

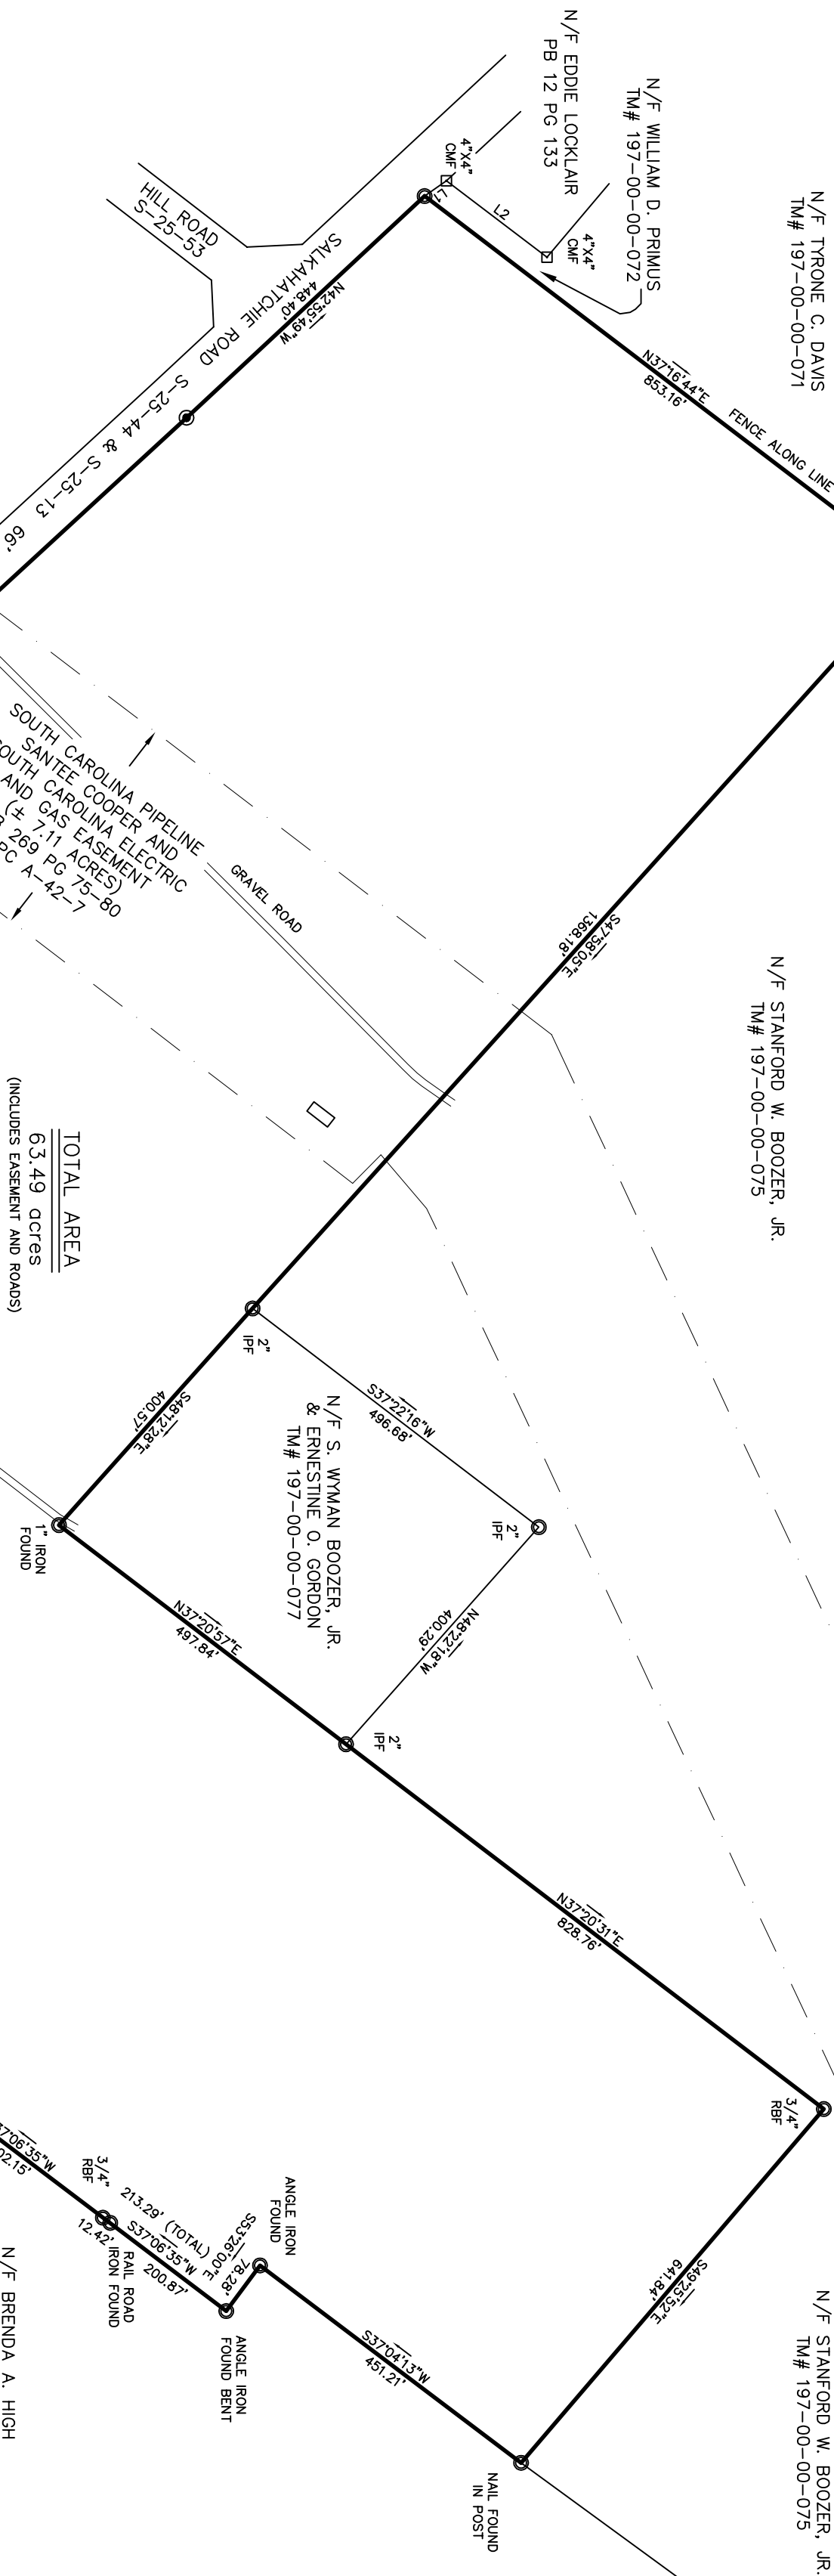

LINE	LENGTH	BEARING
L1	36.75	N3513.02°W
L2	174.29	N3719.34°E
L3	50.37	S3556.17°W
L4	120.52	S3751.31°W
L5	68.18	S3837.14°W



I HEREBY STATE TO THE BEST OF MY KNOWLEDGE, INFORMATION & BELIEF, THE SURVEY SHOWN HEREON WAS MADE IN ACCORDANCE WITH THE REQUIREMENTS OF THE MINIMUM STANDARDS MANUAL FOR THE PRACTICE OF LAND SURVEYING IN SOUTH CAROLINA, AND MEETS OR EXCEEDS THE REQUIREMENTS FOR A CLASS C SURVEY AS SPECIFIED THEREIN. ALSO THERE ARE NO VISIBLE ENCROACHMENTS OR PROJECTIONS OTHER THAN SHOWN.


- (A) N/F STEVEN A. VENSKO & SHARON LYNN VENSKO TM# 203-00-00-014
- (B) N/F STEVEN A. VENSKO & SHARON LYNN VENSKO TM# 197-03-01-002
- (C) N/F EARL M. HENRY & ROYLENA M. HENRY TM# 203-00-00-027
- (D) N/F SAMUEL E. HARRIOTT TM# 203-00-00-028

BY GRAPHICAL DETERMINATION
Zone X Minimum Required Elevation N/A Ft. NCVD29
FIRM # 45049C0450C 9/29/2010

- REFERENCE
- 1.) PLAT BOOK 12 PAGE 133
2.) PLAT BOOK 13 PAGE 72
3.) PLAT BOOK 13 PAGE 73
3.) PLAT BOOK 16 PAGE 105
5.) PLAT BOOK 17 PAGE 39
6.) PLAT BOOK 17 PAGE 54
7.) PLAT BOOK 17 PAGE 110
8.) PLAT BOOK 17 PAGE 119
9.) PLAT BOOK 17 PAGE 137
10.) PLAT BOOK 17 PAGE 196
11.) PLAT BOOK 18 PAGE 11
12.) PLAT BOOK 18 PAGE 439
13.) PLAT BOOK 21 PAGE 183
14.) PLAT BOOK 21 PAGE 563
15.) PLAT CABINET A SLIDE 42
SHEET 7
16.) DEED BOOK 75 PAGE 162
17.) DEED BOOK 173 PAGE 141
18.) DEED BOOK 188 PAGE 153
19.) DEED BOOK 289 PAGE 75
20.) DEED BOOK 290 PAGE 303


JOB # 06228B-13
DATE: MARCH 7, 2013

TGS LAND SURVEYING
162 SECOND AVENUE
P.O. BOX 2023
RIDGELAND, S.C. 29936
Phone 843-766-9117

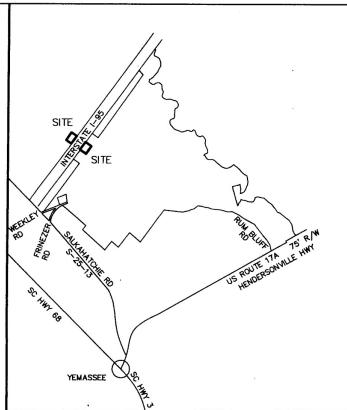


THIS PLAT PREPARED AT THE REQUEST OF
STANFORD W. BOOZER, JR.
A BOUNDARY DIVISION OF A PORTION OF TAX MAP #196-00-00-030,
NORTHWEST OF YEMASSEE,
HAMPTON COUNTY, SOUTH CAROLINA

- REFERENCE:
- 1.) DEED BOOK 211 @ PAGE 313
 - 2.) PLAT BOOK 22 @ PAGE 136
 - 3.) A PLAT BY JOE P. MILEY, DATED 8/7/1972, PREPARED FOR S. WYMAN BOOZER
 - 4.) PLAT BOOK 6 @ PAGE 105
 - 5.) PLAT BOOK 13 @ PAGE 99
 - 6.) SC DOT F.A. PROJECT #211(4) PART 2, SHEET 11 OF 31
 - 7.) PLAT BOOK 8 @ PAGE 38
 - 8.) PLAT BOOK 8 @ PAGE 39
 - 9.) PLAT BOOK 8 @ PAGE 40
 - 10.) PLAT BOOK 8 @ PAGE 41
 - 11.) PLAT BOOK 8 @ PAGE 42
 - 12.) PLAT BOOK 19 @ PAGE 395
 - 13.) DEED BOOK 74 @ PAGE 130
 - 14.) PLAT BOOK 8 @ PAGE 50
 - 15.) PLAT BOOK 11 @ PAGE 4
 - 16.) ALL OTHERS AS SHOWN

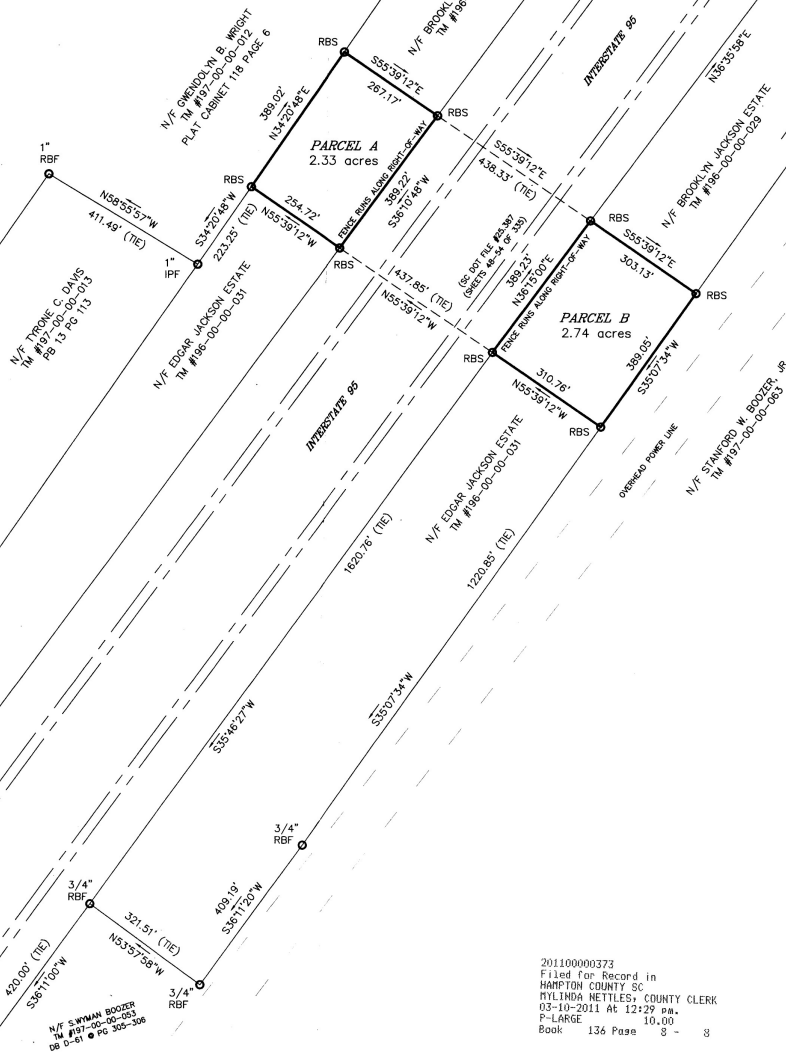

This Plat is EXEMPT from the requirements of the Hampton County
Pat Hageman 3/10/11
Date


TOTAL AREA
5.07 acres

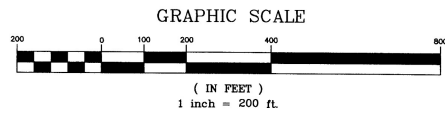

- LEGEND:
- CMF - CONCRETE FOUND
 - CMS - CONCRETE SET
 - RBS - 3/4" REBAR SET
 - RBF - REBAR FOUND
 - IPF - IRON PIPE FOUND
 - TP - TELEPHONE PEDESTAL
 - OPL - OVERHEAD POWER
 - NTS - NOT TO SCALE
 - R/W - RIGHT OF WAY
 - TW - TAX MAP
 - PB - PLAT BOOK
 - DB - DEED BOOK
 - POB - POINT OF BEGINNING
 - X - SPOT ELEVATION
 - C/L - CENTERLINE
 - Q - POWER POLE
 - OML - OLD MARKED LINE



I HEREBY STATE TO THE BEST OF MY KNOWLEDGE, INFORMATION & BELIEF, THE SURVEY SHOWN HEREON WAS MADE IN ACCORDANCE WITH THE REQUIREMENTS OF THE MINIMUM STANDARDS MANUAL FOR THE PRACTICE OF LAND SURVEYING IN SOUTH CAROLINA, AND MEETS OR EXCEEDS THE REQUIREMENTS FOR A CLASS C SURVEY AS SPECIFIED THEREIN. ALSO THERE ARE NO VISIBLE ENCROACHMENTS OR PROJECTIONS THEREON SHOWN.

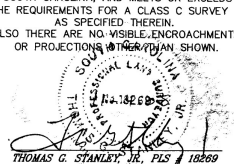

JOB # 0622882-08
DATE: NOVEMBER 4, 2008

TGS LAND SURVEYING
162 SECOND AVENUE
P.O. BOX 2023
RIDGELAND, S.C. 29936
Phone 843-726-9117 Fax 843-726-9129

201100000373
Filed for Record in
HAMPTON COUNTY, SC
03-10-2011 At 12:29 pm.
P-LARGE 10.00
Book 136 Page 8 - 8



GRAPHIC SCALE
100 0 100 200 400
SCALE 1"=200'

201100000374
Filed for Record in
HAMPTON COUNTY SC
MYLINDA NETTLES, COUNTY CLERK
03-10-2011 AT 12:29 PM.
P-LARGE 10.00
Book 136 Page 9 - 9

LEGEND:
CMF - CONCRETE FOUND
CMS - CONCRETE SET
RBS - 3/4" REBAR SET
RBF - REBAR FOUND
IPF - IRON PIPE FOUND
TP - TELEPHONE PEDESTAL
OPL - OVERHEAD POWER
NTS - NOT TO SCALE
R/W - RIGHT OF WAY
TM - TAX MAP
PB - PLAT BOOK
DB - DEED BOOK
RRIF - RAIL ROAD IRON FOUND
SPF - SQUARE PIPE FOUND
C/L - CENTERLINE
P - POWER POLE
P - PIPE LINE

This Plat is EXEMPT from the
requirements of the Hampton County
Subdivision Ordinance 3/10/11
Pat Heyman
Hampton County Building Official Date

JOB # 06228B1-08

DATE: SEPTEMBER 5, 2008



TGS LAND SURVEYING

162 SECOND AVENUE
P.O. BOX 2023
RIDGELAND, S.C. 29936

Phone 843-726-9117 Fax 843-726-9129



I HEREBY STATE TO THE BEST
OF MY KNOWLEDGE, INFORMATION & BELIEF,
THE SURVEY SHOWN HEREON WAS MADE
IN ACCORDANCE WITH THE REQUIREMENTS
OF THE MINIMUM STANDARDS MANUAL
FOR THE PRACTICE OF LAND SURVEYING
IN SOUTH CAROLINA, AND MEETS OR EXCEEDS
THE REQUIREMENTS FOR A CLASS C SURVEY
AS SPECIFIED THEREIN.
ALSO THERE ARE NO VISIBLE ENCROACHMENTS
OR PROJECTIONS OTHER THAN SHOWN.

SOUTH CAROLINA
Surveyor

THIS PLAT PREPARED AT THE REQUEST OF

STANFORD W. BOOZER, JR.

A BOUNDARY SURVEY OF TAX MAP # 197-00-00-058,
NORTHWEST OF YEMASSEE,
HAMPTON COUNTY, SOUTH CAROLINA

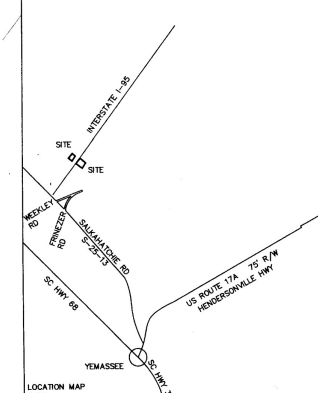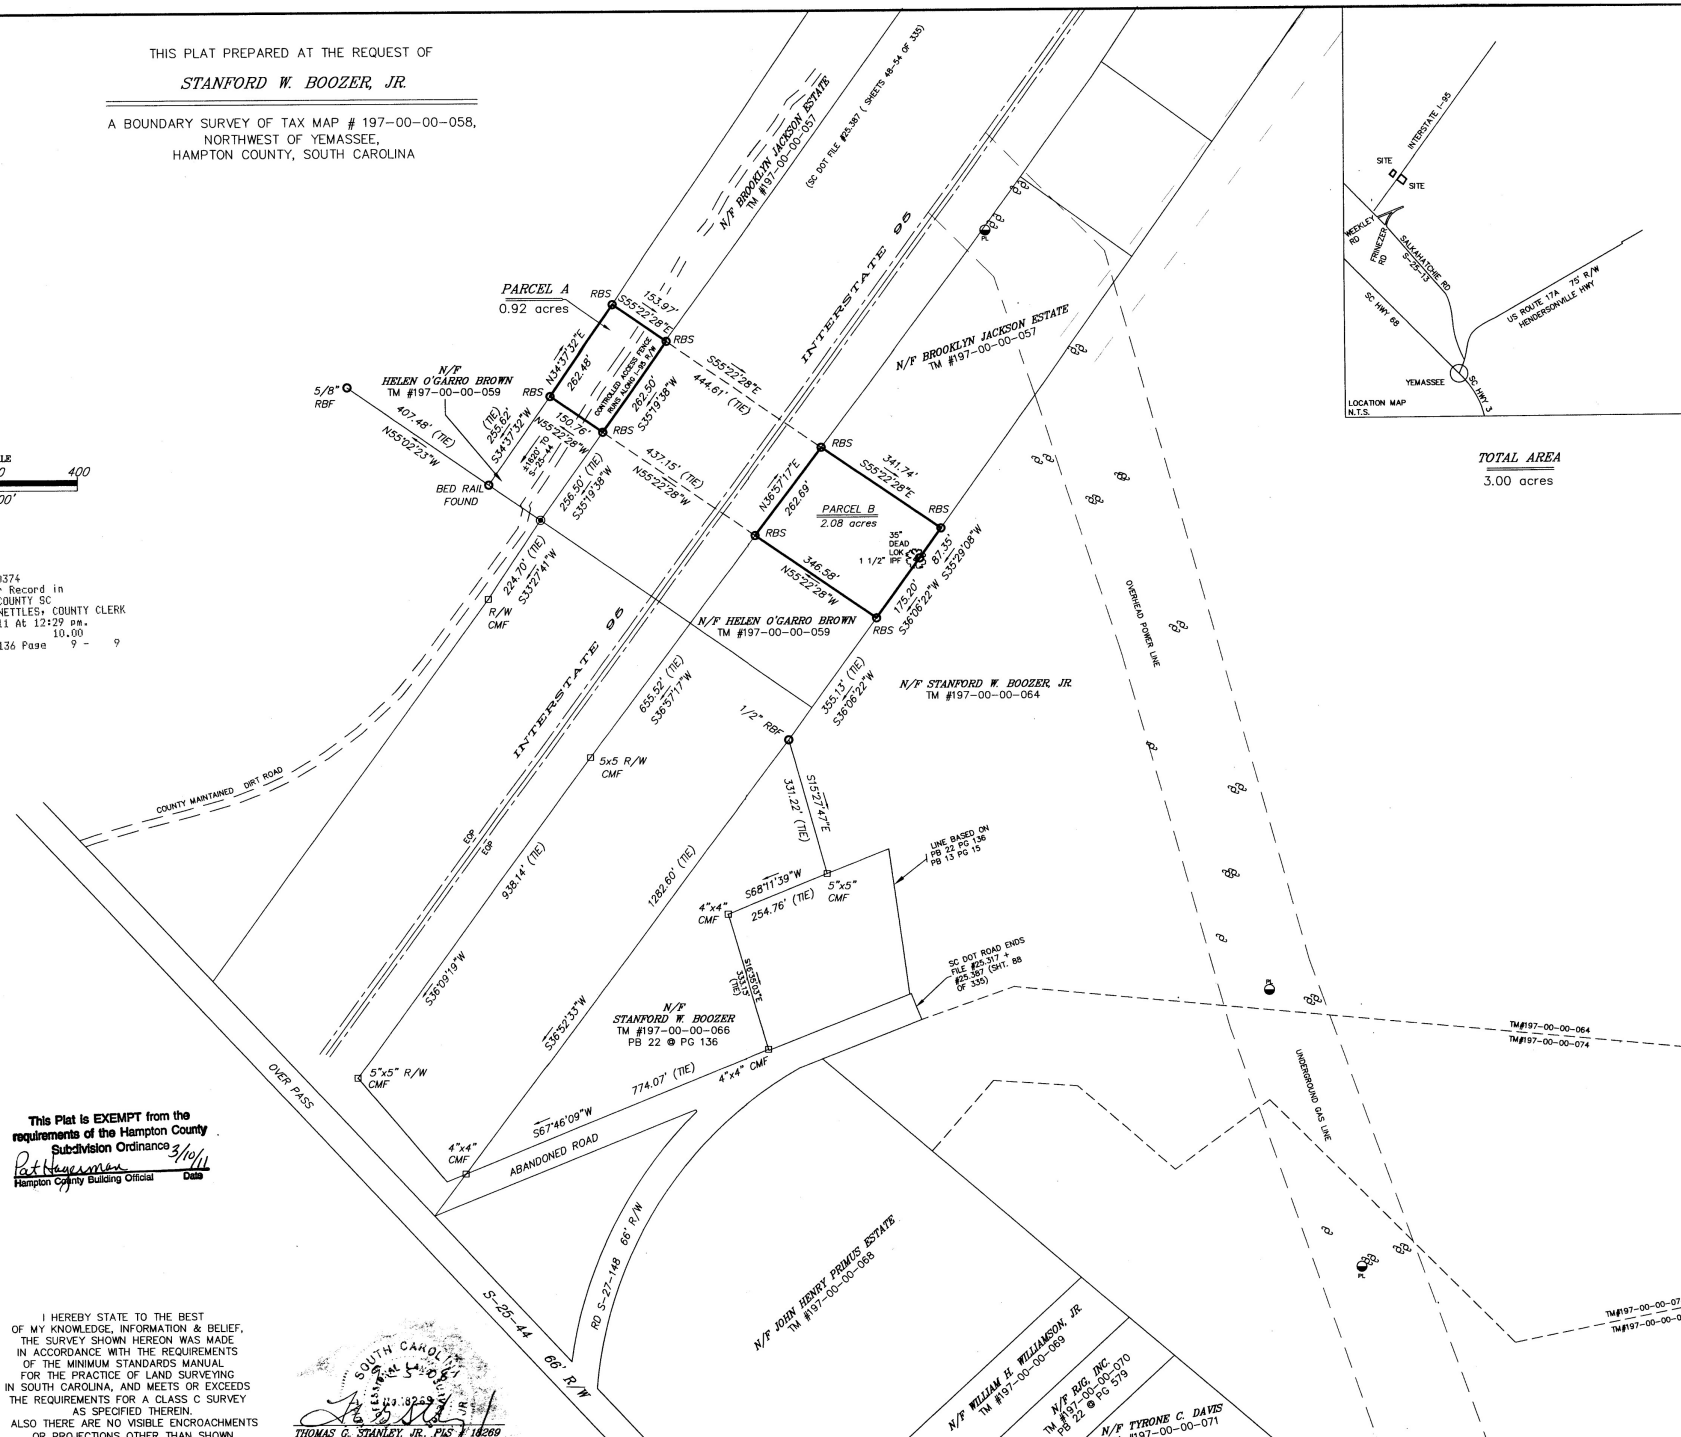

TOTAL AREA
3.00 acres