


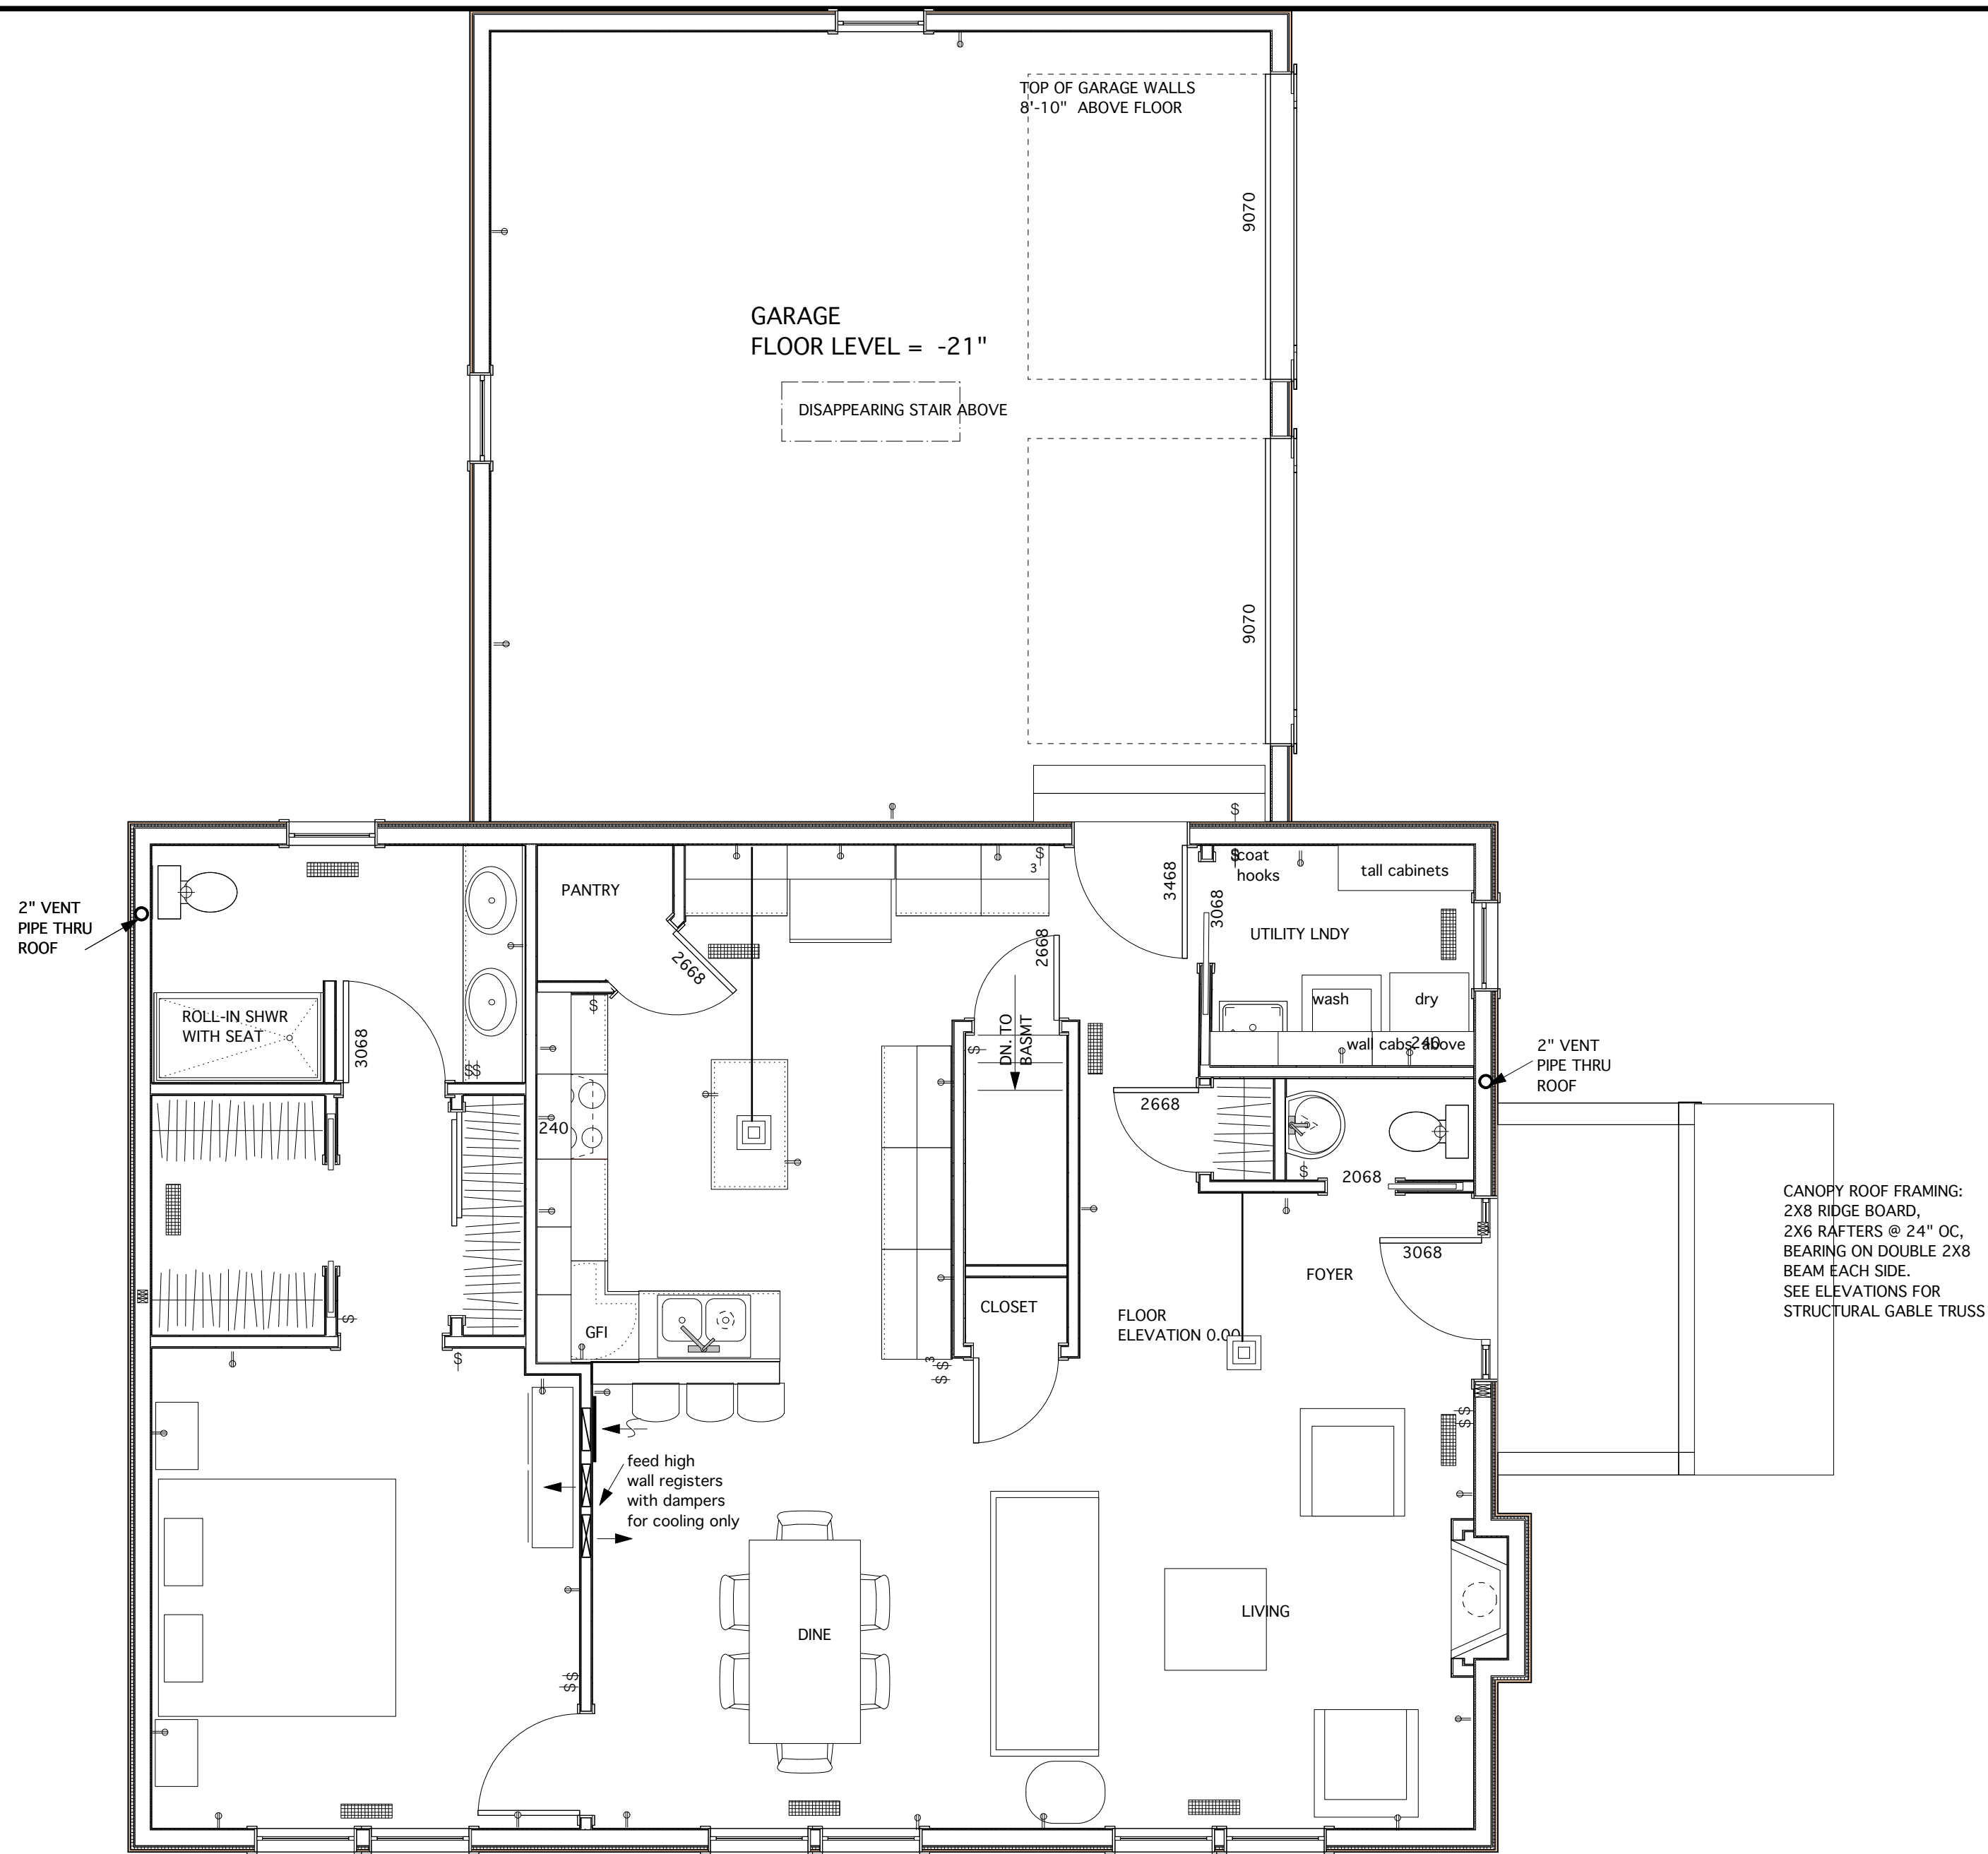

CONNELL RESIDENCE
EAST LAKE ROAD
DERUYTER, NY

Bruce Ward, Architect A.I.A.
7122 Spring Hill Rd.
Hamilton, NY 13346
(315) 824-1094
bruceward@earthlink.net

PROJECT NO.:

DATE:
MARCH 28, 2018

SCALE:
1/4" = 1'-0"

SHEET TITLE:

FIRST
FLOOR
PLAN M-E-P

SHEET NO.:

7