


DOOR NOTES:

PROVIDE DOORS AS SELECTED BY OWNER IN SIZES AS SHOWN ON PLANS. SIZES REPRESENT FEET-AND-INCHES, THUS: 2668 = 2'6" WIDE X 6'-8" HIGH.

WINDOW SCHEDULE: SIZES ARE NOMINAL AND APPROXIMATE

| ID | WIDTH    | HEIGHT | TYPE | HEAD  | REMARKS |
|----|----------|--------|------|-------|---------|
| W1 | 3'-0"    | 5'-0"  | HUNG | 6'-8" | EGRESS  |
| W2 | NOT USED |        |      |       |         |
| W3 | 2'-8"    | 4'-0"  | HUNG | 6'-8" |         |
|    |          |        |      |       |         |

PROVIDE WINDOWS WITH MANUFACTURER'S TESTED U-VALUE RATING OF 0.32 OR LESS, OR RATING OF 0.28 OR LESS IF EXTERIOR INSULATION IS OMITTED IN LIEU OF PROVIDING R25 IN WALL CAVITIES.

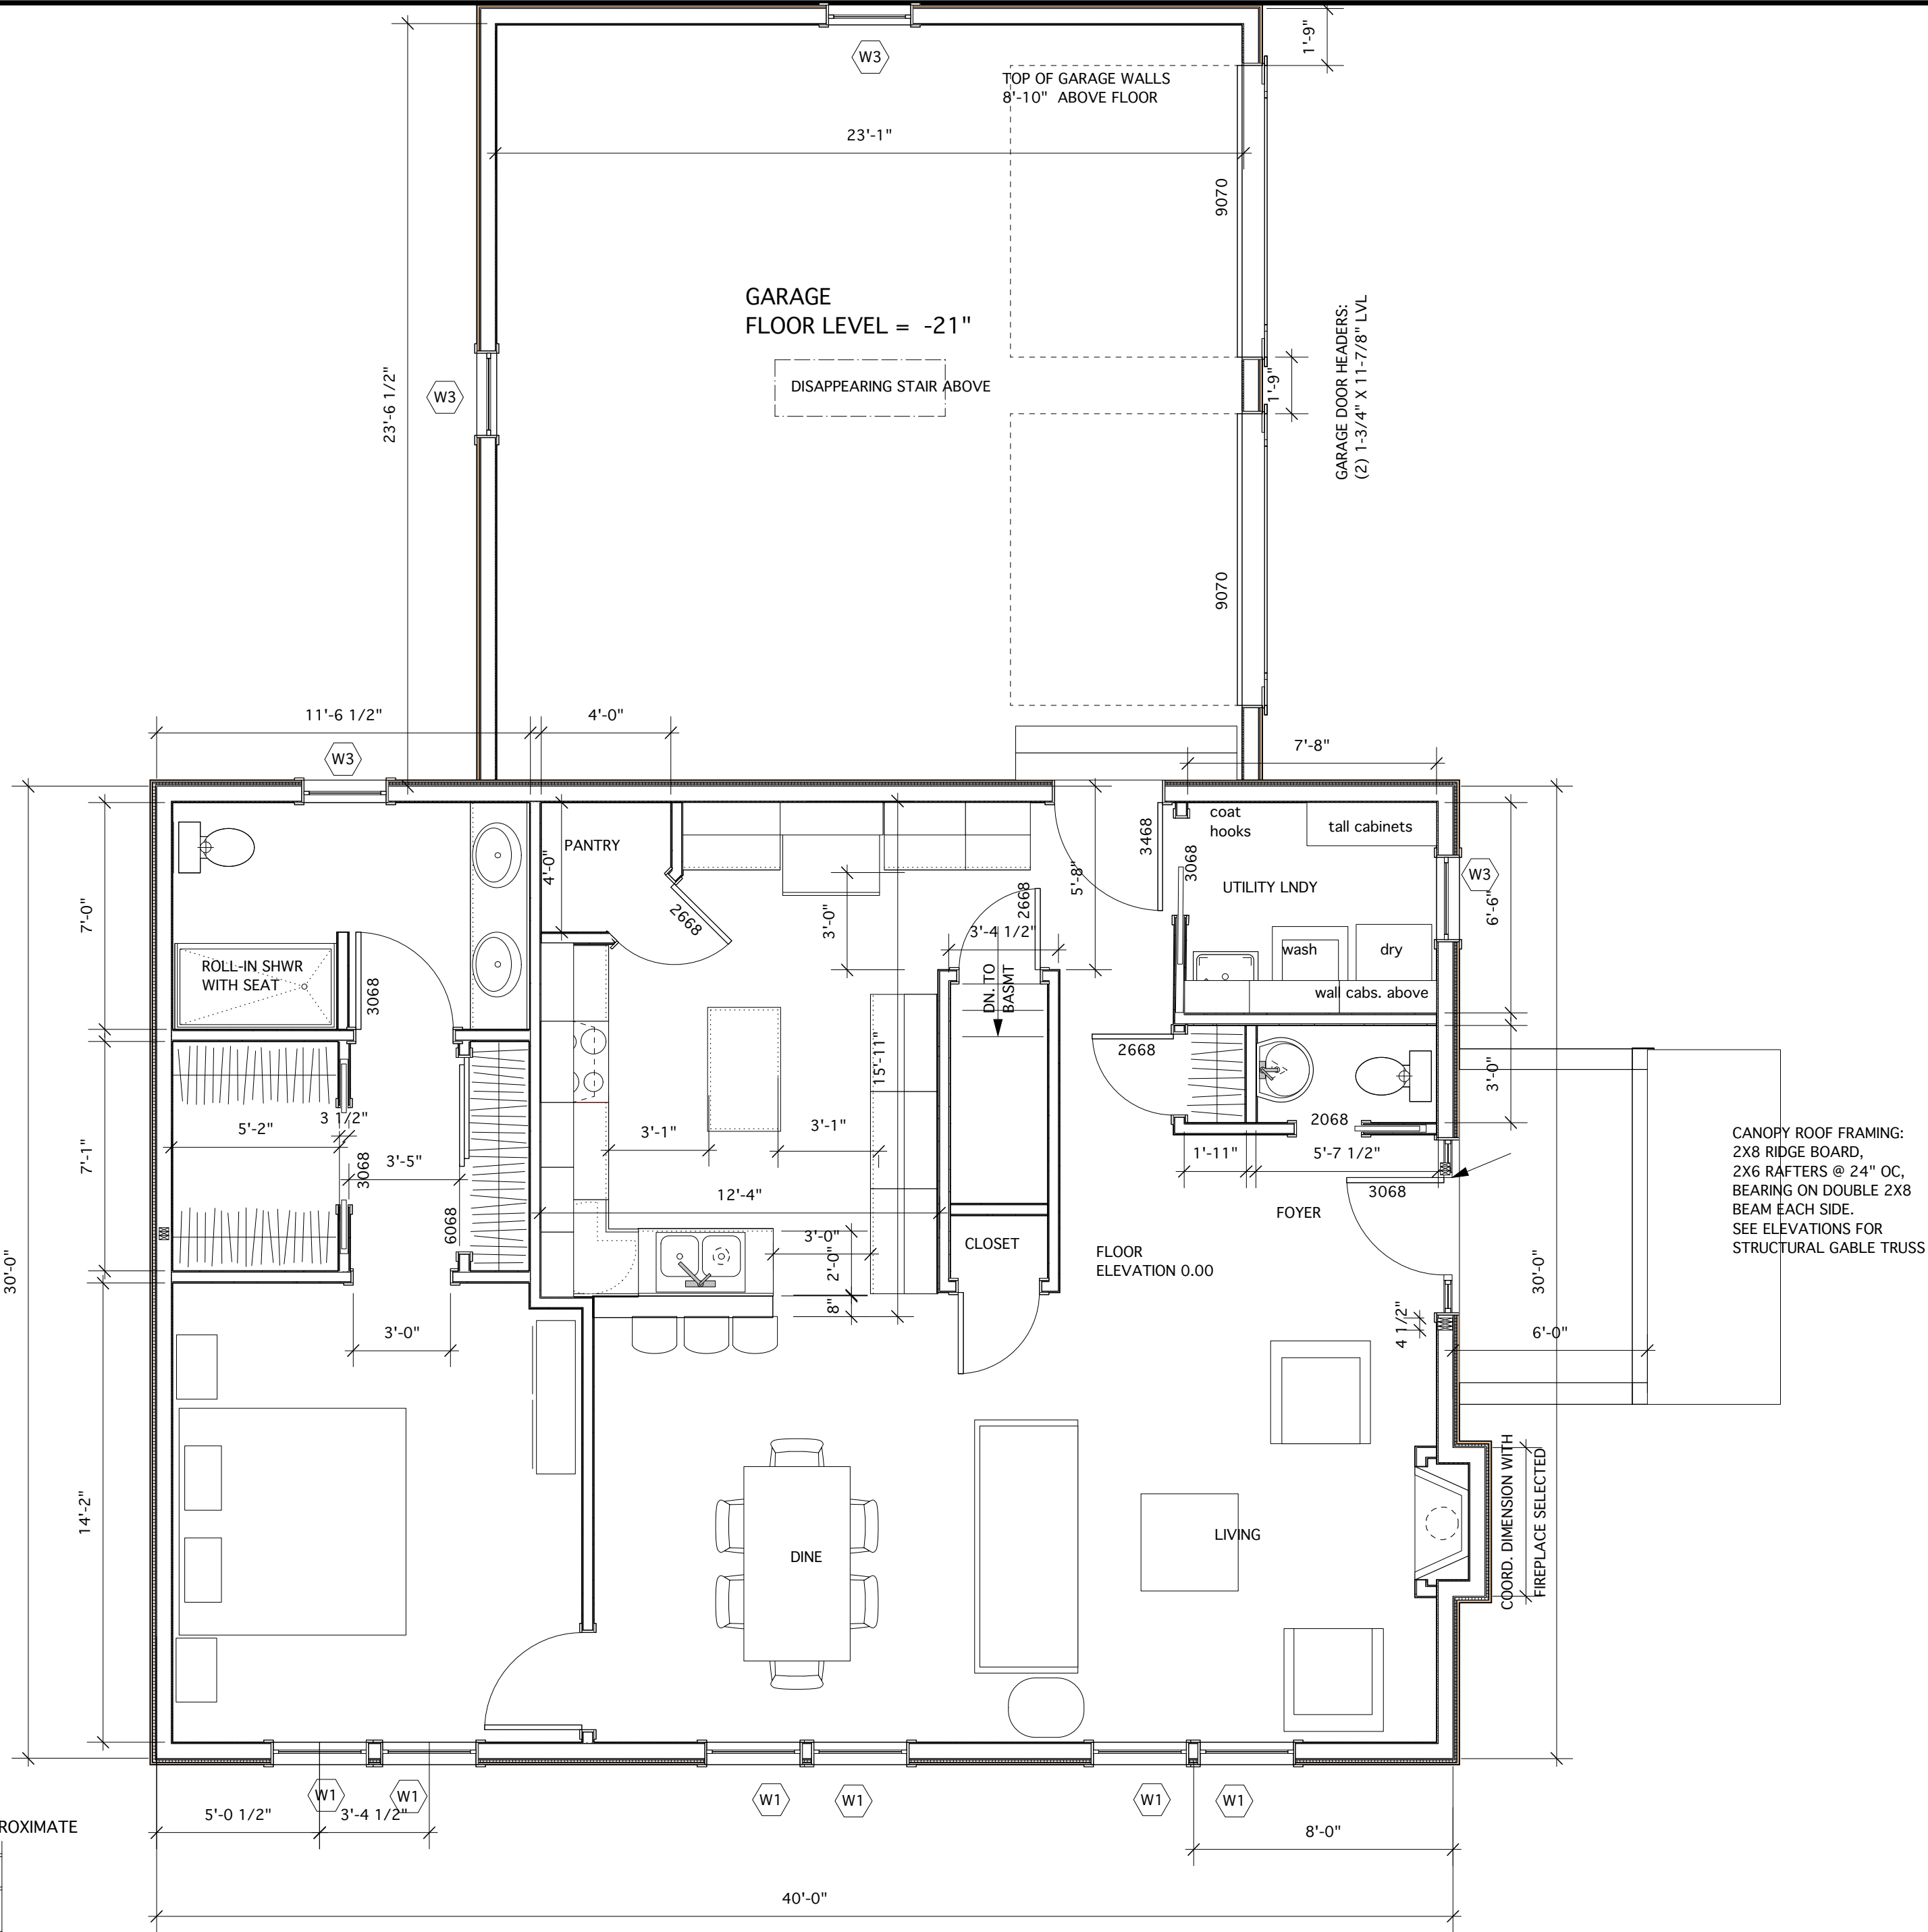

CONNELL RESIDENCE  
EAST LAKE ROAD  
DERUYTER, NY

**Bruce Ward, Architect A.I.A.**  
7122 Spring Hill Rd.  
Hamilton, NY 13346  
(315) 824-1094  
bruceward@earthlink.net

PROJECT NO.:

DATE:  
MARCH 28, 2018

SCALE:  
1/4" = 1'-0"

SHEET TITLE:

FIRST  
FLOOR  
PLAN

SHEET NO.:

2