
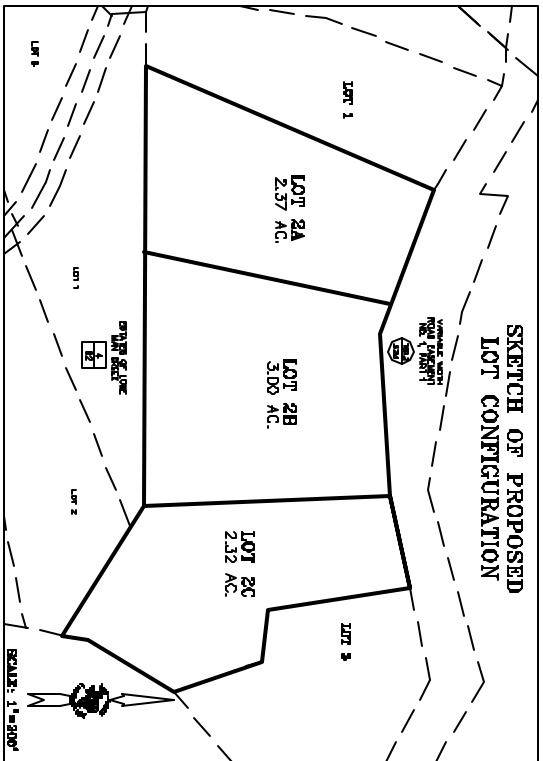
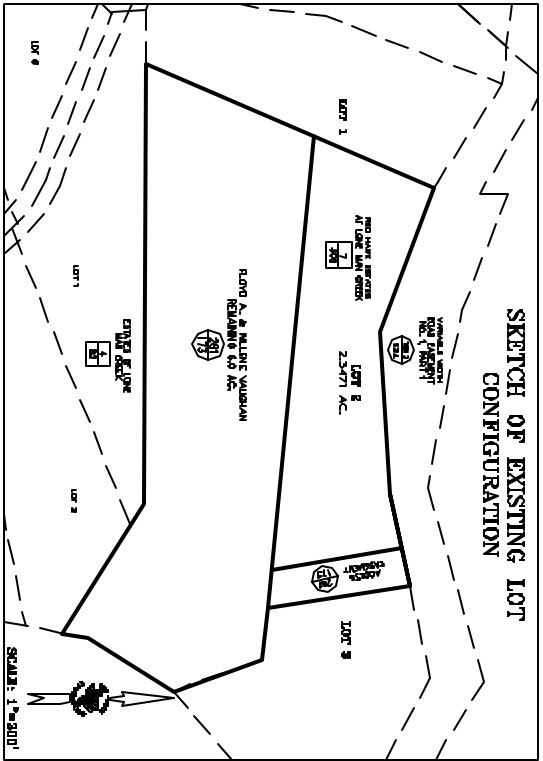


LEMMASTER RESUBDIVISION AT
RED HAWK ESTATES
ETJ CITY OF WIMBERLEY
HAYS COUNTY, TEXAS
3 LOTS

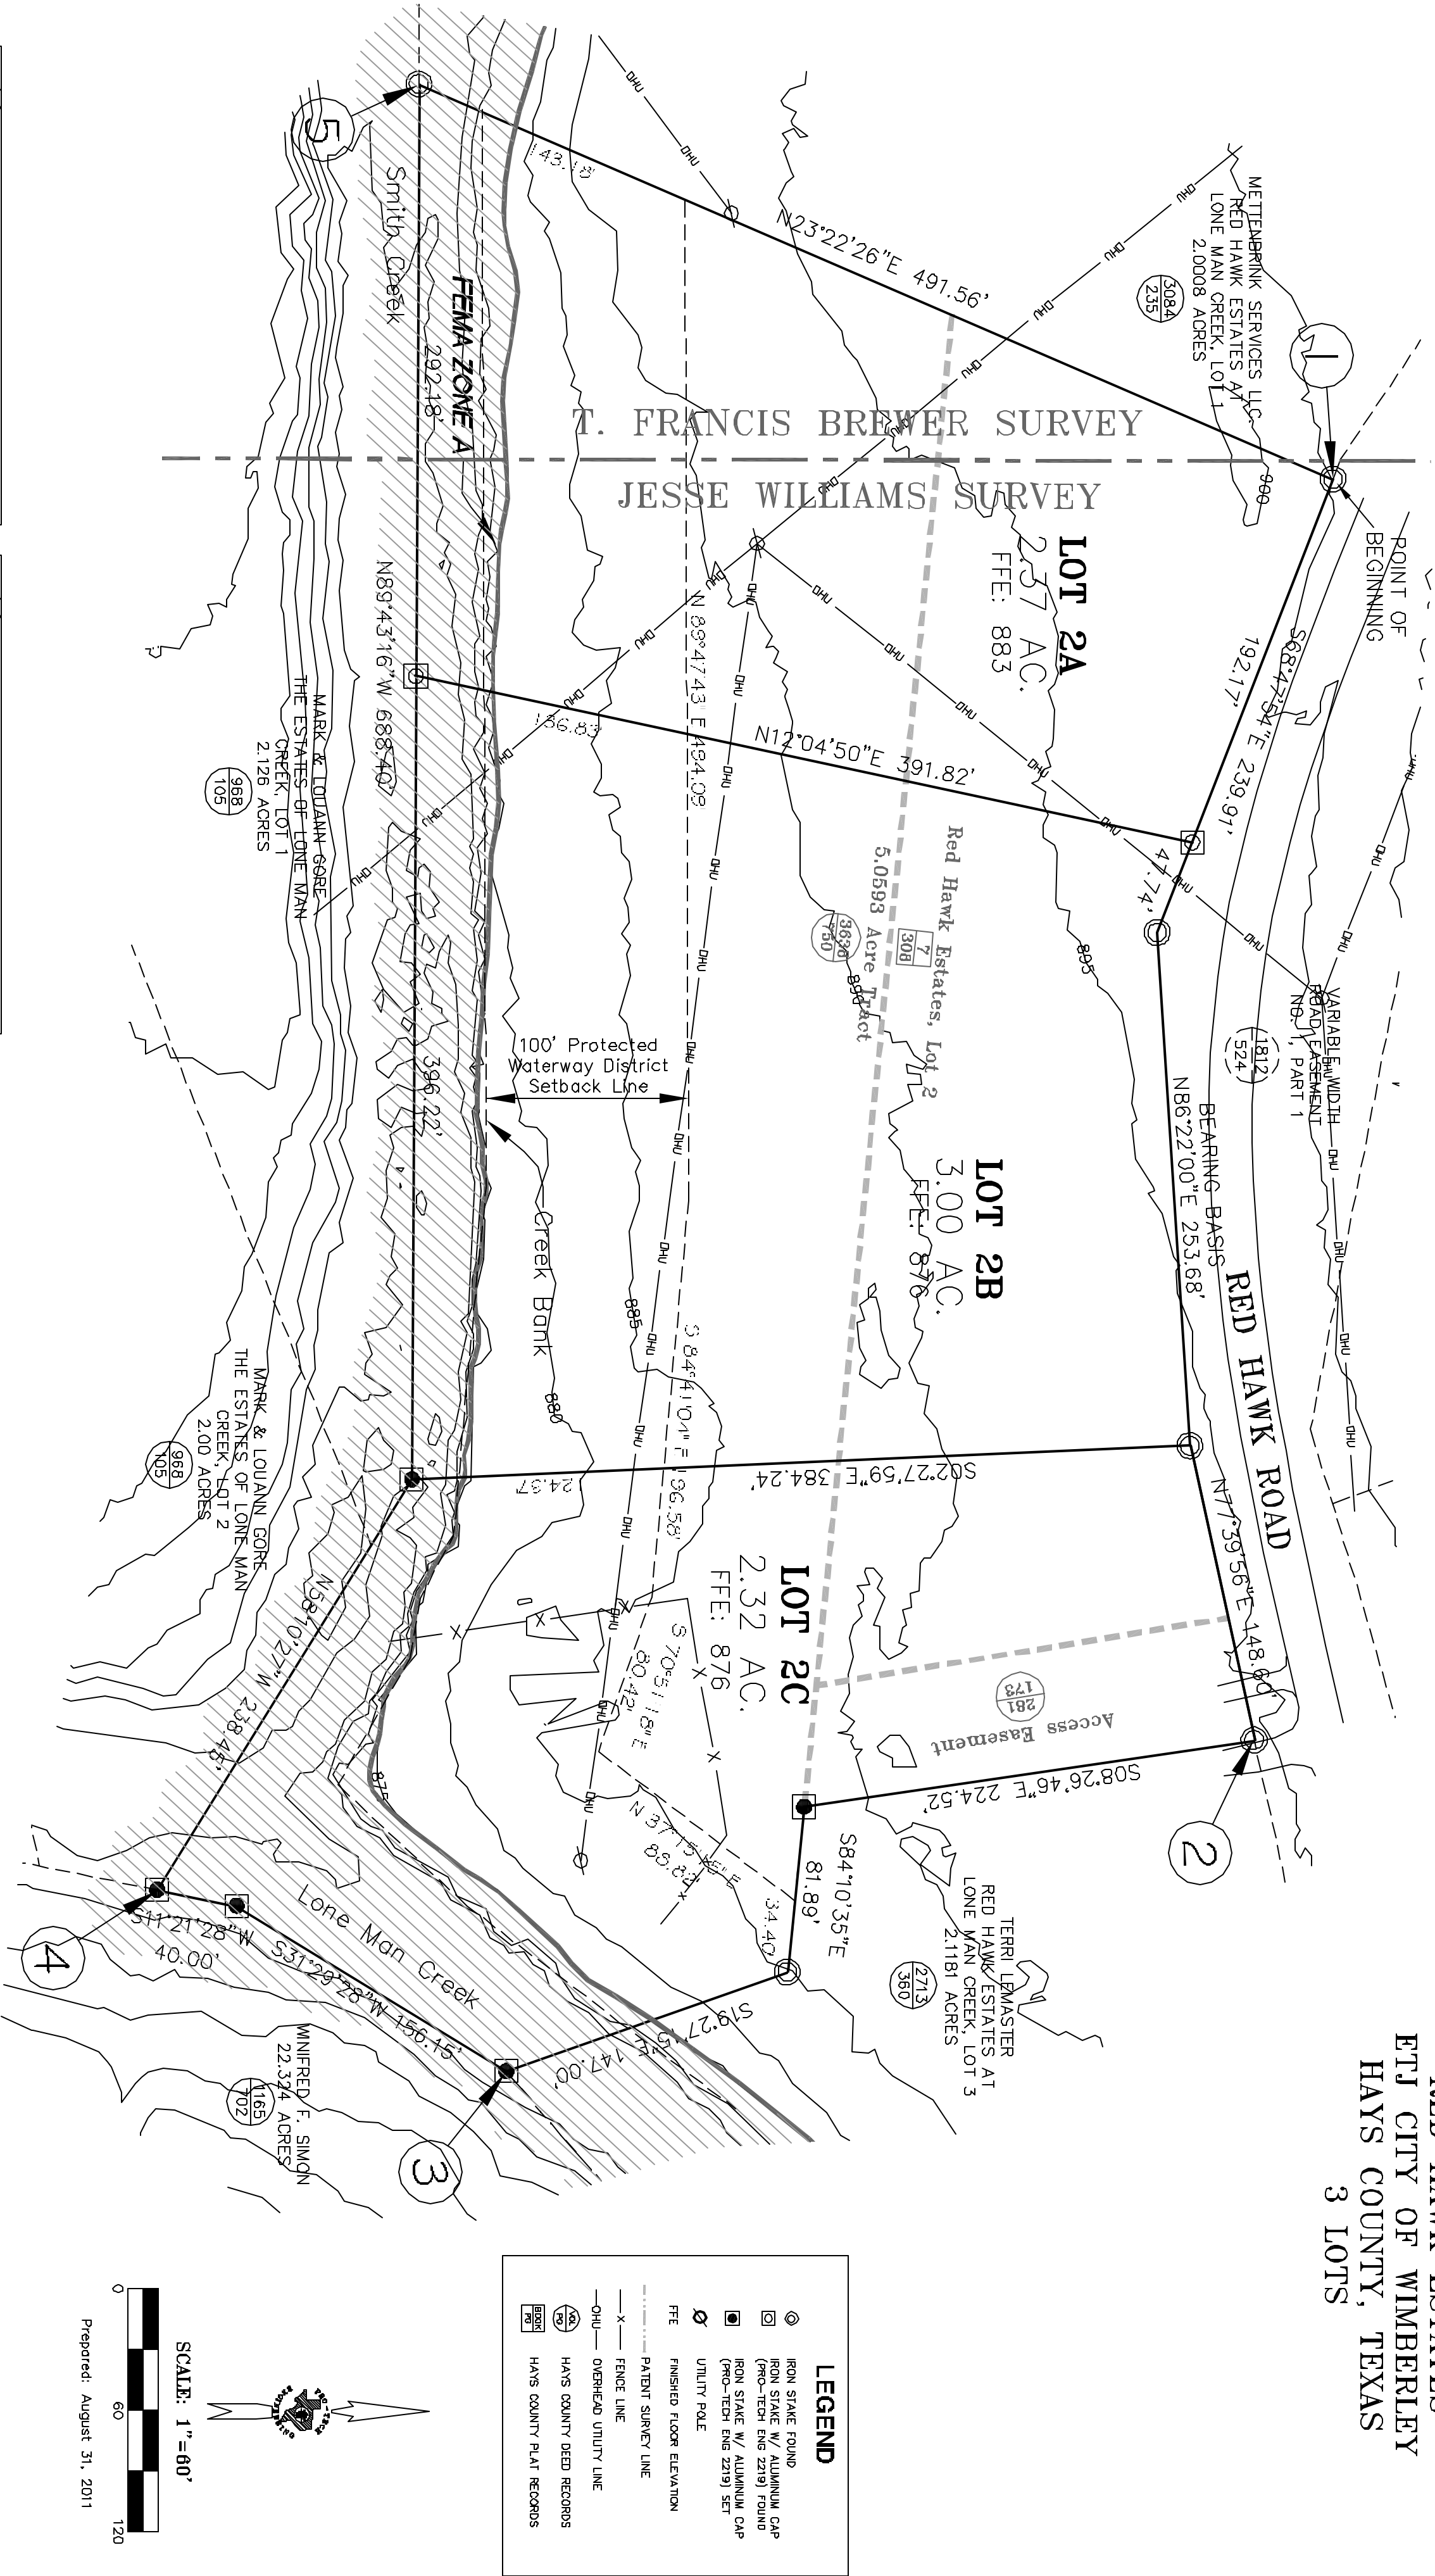

GEOGRAPHIC COORDINATES:


1.	N 139°15'24.9" E 4220
	E 2269184.4583
2.	N 139°15'21.0" E 4791
	E 2269806.4721
3.	N 139°14'84.1" E 4774
	E 2269969.8766
4.	N 139°14'66.9" E 1083
	E 2269800.4318
5.	N 139°14'39.8" E 2023
	E 2269893.4409

PLAN 5627

..\\13697\\DWG\\13697-Red Hawk Re-Plot Base.dwg

OWNER:
Terri Lemaster
220 Red Hawk Road
Wimberley, Texas 78676

SURVEYOR/ENGINEER:
Kelly Kilber, R.P.L.S.
PRO-TECH ENGINEERING GROUP, Inc.
100 E. San Antonio St., Suite 100
San Marcos, Texas 78666

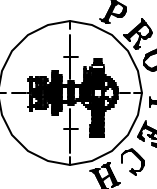

ENGINEERING
GROUP
INCORPORATED
100 E. San Antonio St., Suite 100
San Marcos, TX 78666
(512) 353-3335

SHEET 2 OF 2