
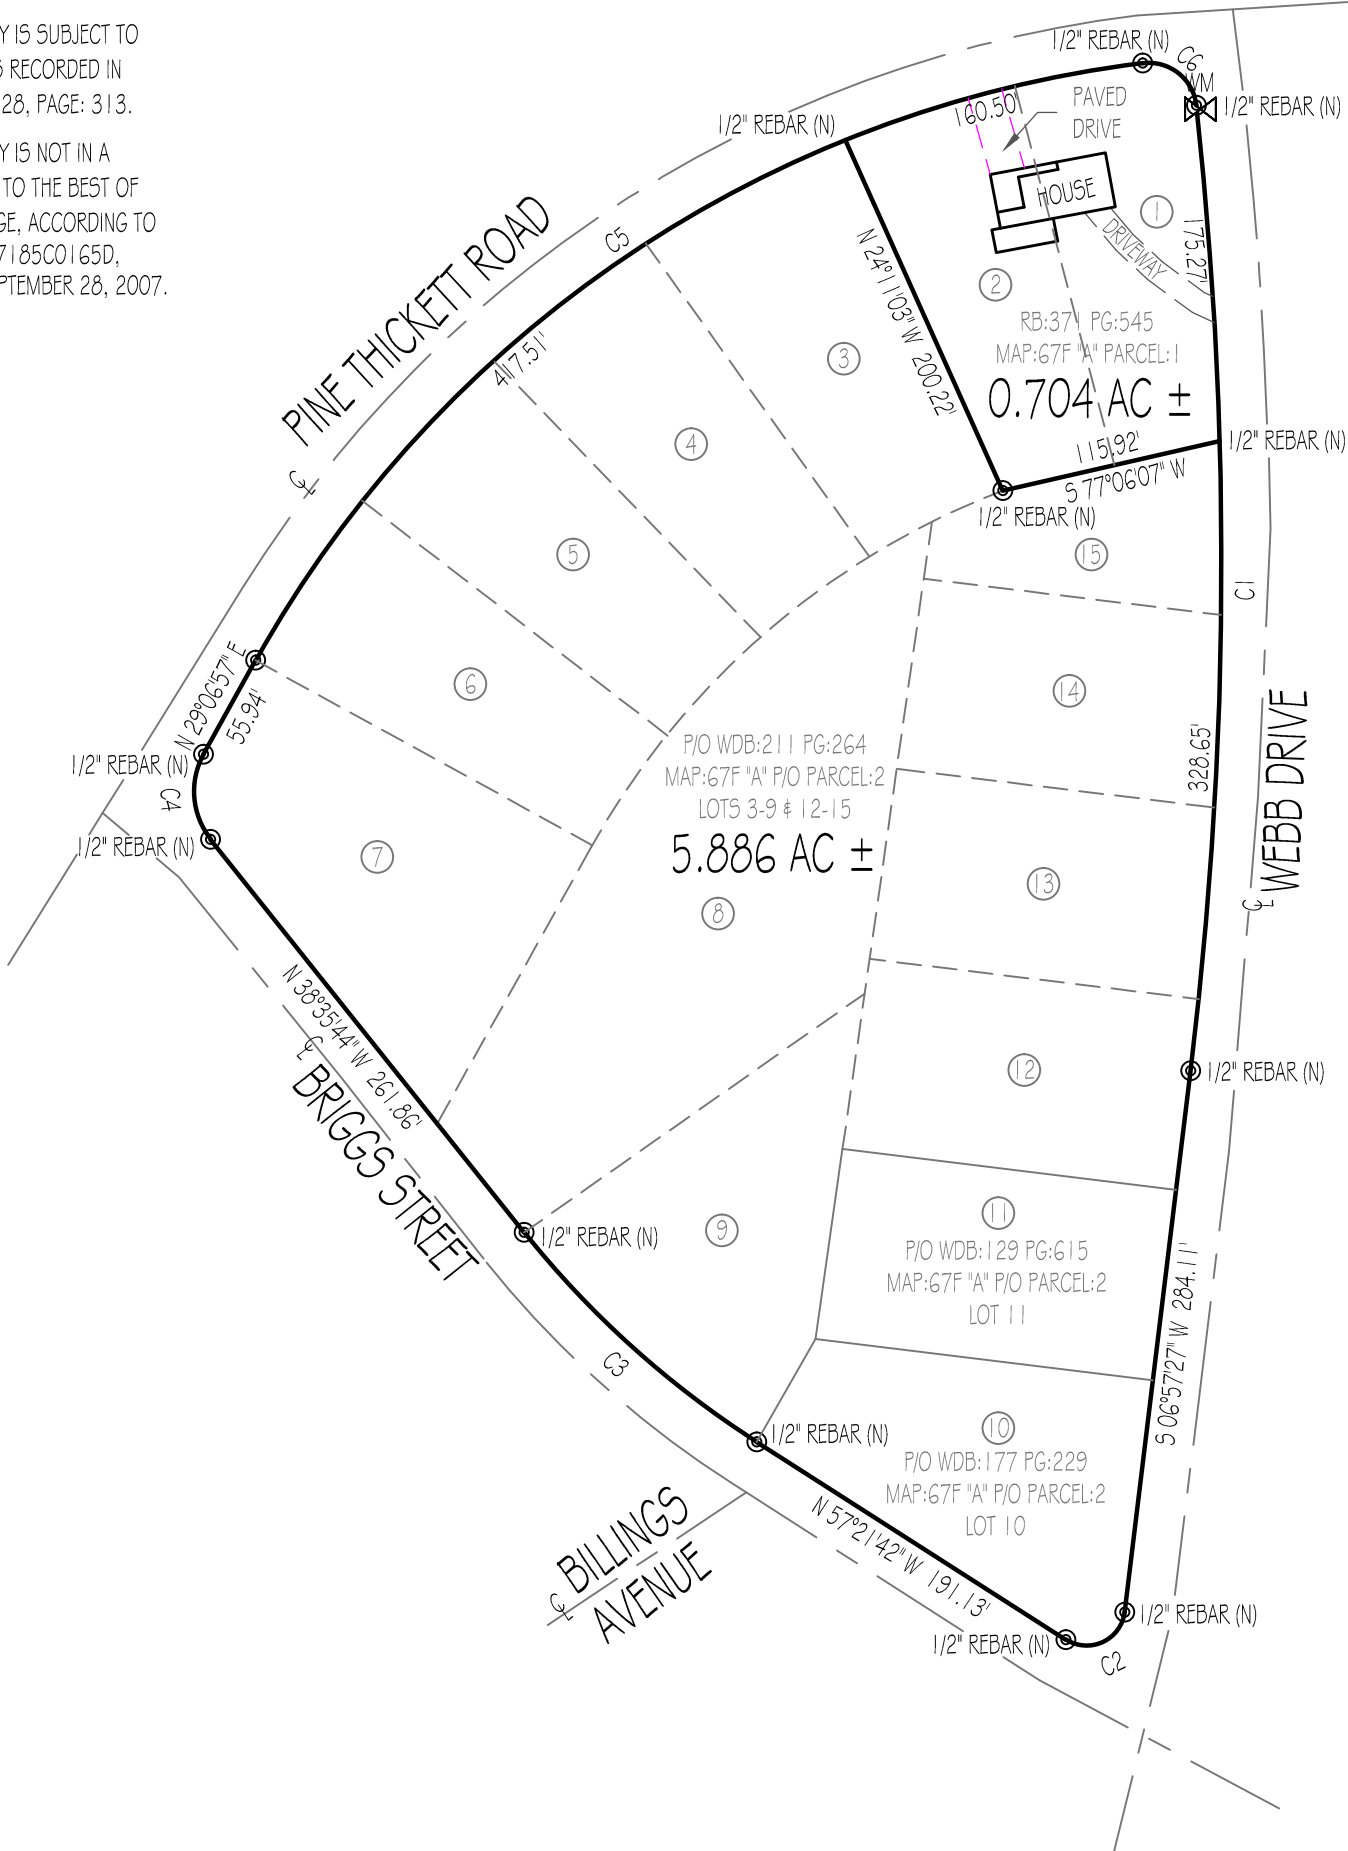


NOTES:

1. THIS SURVEY WAS CONDUCTED FROM THE CURRENT DEED OF RECORD AND IS SUBJECT TO ANY INFORMATION WHICH A TITLE SEARCH WOULD REVEAL.
2. THIS SURVEY IS SUBJECT TO ANY EASEMENTS, RIGHTS OF WAYS, AND/OR LEASES WHICH COULD AFFECT THE PROPERTY.
3. BEING LOTS 1 THRU 15 OF GREEN ACRES SUBDIVISION, RECORDED IN PLAT CABINET: 1, PAGE: 63.
4. THIS PROPERTY IS SUBJECT TO RESTRICTIONS RECORDED IN MISC. BOOK: 28, PAGE: 313.
5. THIS PROPERTY IS NOT IN A FLOOD ZONE, TO THE BEST OF MY KNOWLEDGE, ACCORDING TO FIRM MAP #47185C0165D, EFFECTIVE SEPTEMBER 28, 2007.

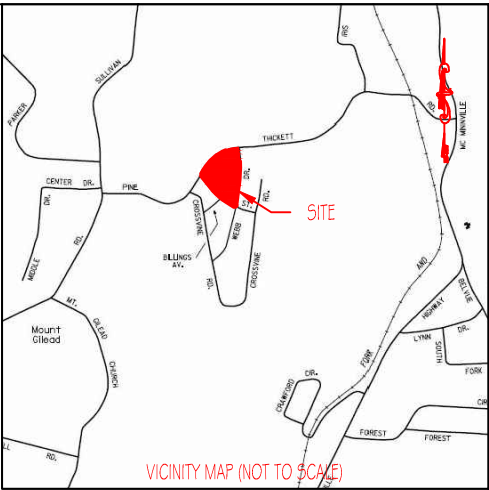

CURVE	RADIUS	ARC LENGTH	CHORD LENGTH	CHORD BEARING	DELTA ANGLE
C1	2179.99'	503.92'	502.80'	S 00°20'07" W	13°14'40"
C2	20.00'	40.38'	33.86'	S 64°47'53" W	115°40'51"
C3	500.00'	163.76'	163.03'	N 47°58'43" W	18°45'57"
C4	40.00'	47.27'	44.57'	N 04°44'24" W	67°42'41"
C5	615.00'	578.01'	556.97'	N 56°02'26" E	53°50'59"
C6	25.00'	39.60'	35.59'	S 51°39'39" E	90°44'52"

LEGEND

- (N) (NEW)
(O) (OLD)
℄ CENTERLINE

I HEREBY CERTIFY THAT THIS IS A CATEGORY 1 SURVEY AND THE RATIO OF PRECISION OF THE UNADJUSTED SURVEY IS AT LEAST 1:10,000.

ALLEN MAPLES, JR
RLS#2171



Allen Maples
Land Surveying

38 Mayberry Street
Sparta, TN 38583
Phone: (931) 837-5446

CORA SIMPSON HEIRS
PINE THICKET ROAD, BRIGGS STREET & WEBB DRIVE

1 ST CIVIL DISTRICT	TOTAL ACRES: 6.590±
WHITE COUNTY, TN	SCALE: 1"=100'
P/L: SEE PLAT	DATE: 2/23/2016
TAX MAP: SEE PLAT	DRAWING #16-031 A3