


MAPLE GROVE
 A PART OF THE N. 1/2 OF SEC. 32, T. 4 N., R. 7 W.
 OF THE 3RD P.M.
 MADISON COUNTY, ILLINOIS.

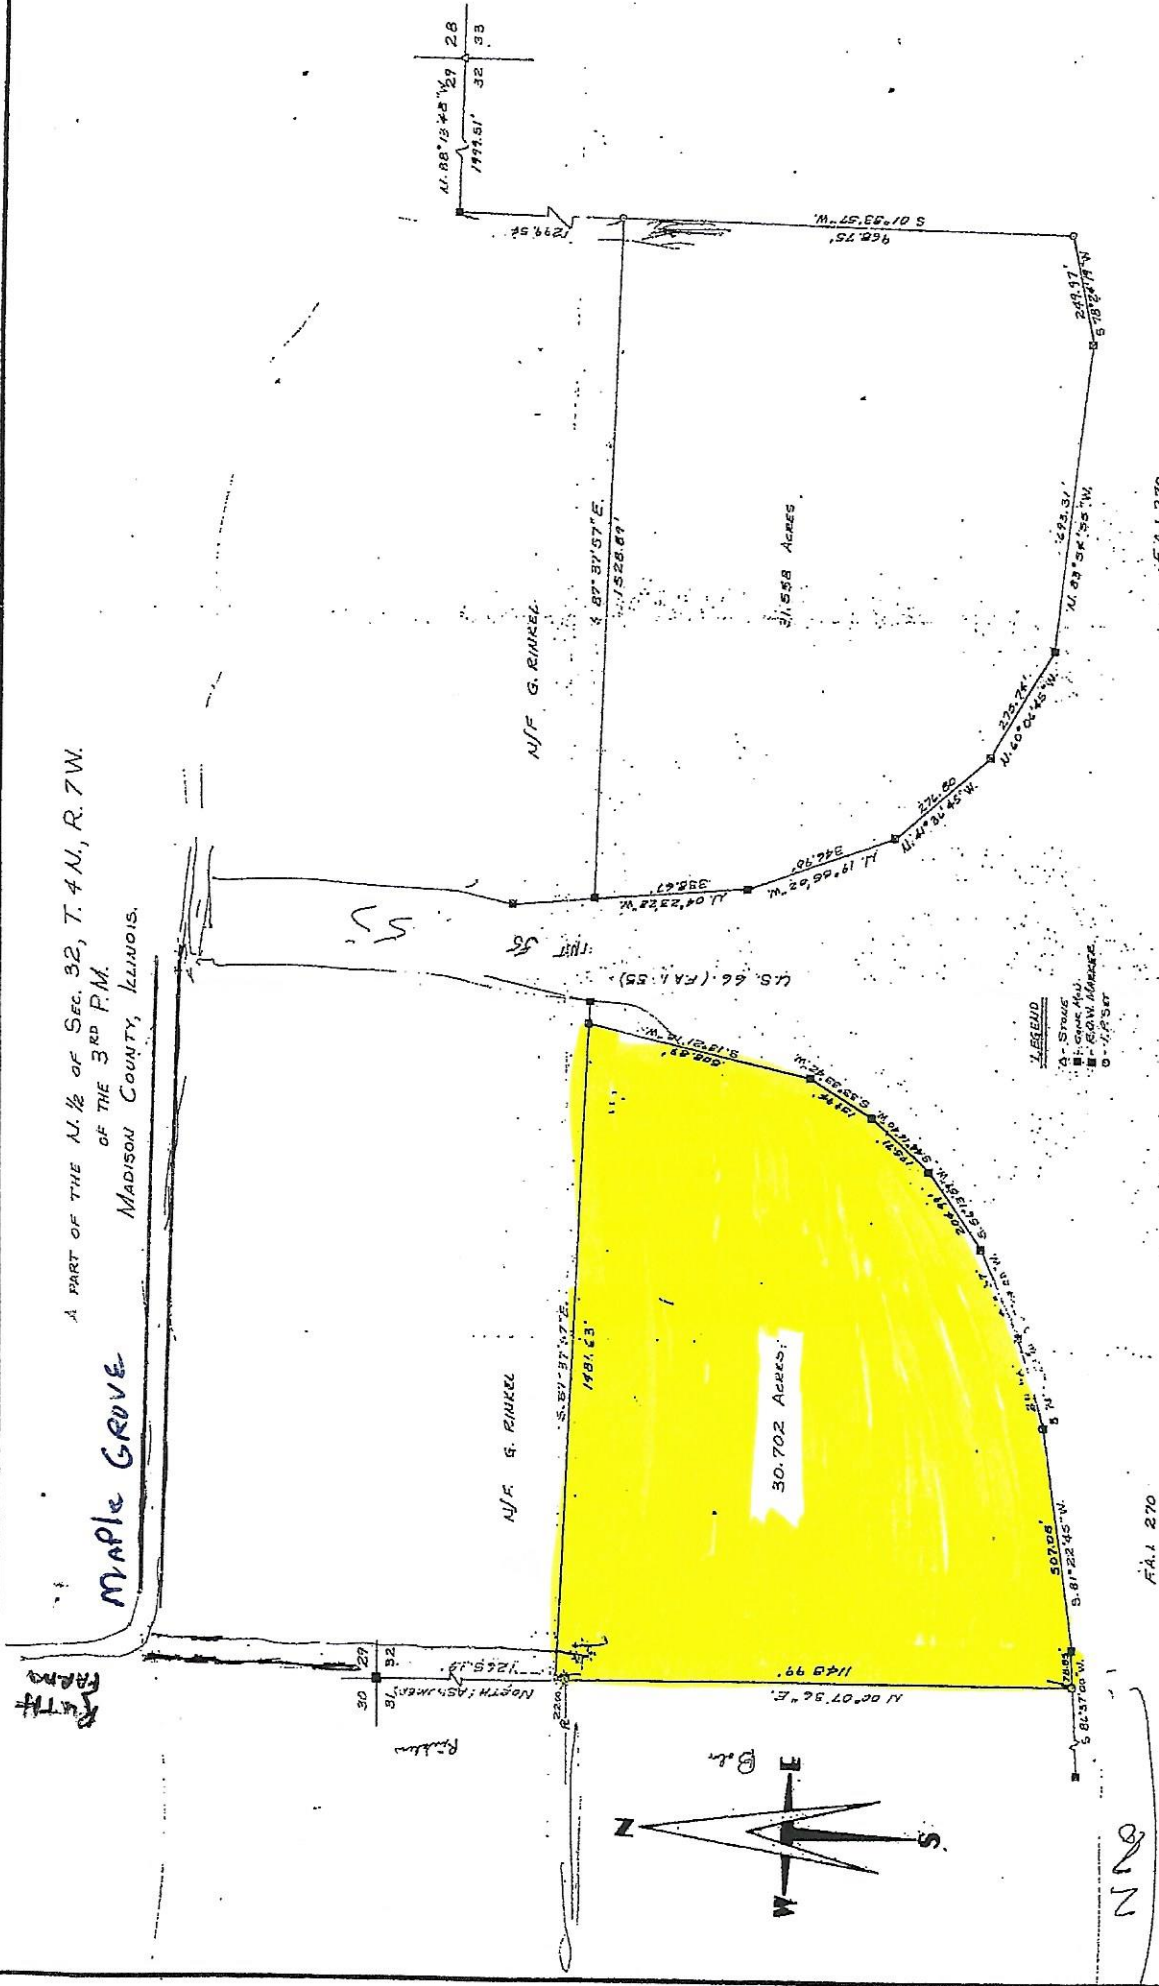

THIS IS TO CERTIFY THAT MR. FLAGG, SCHEIBAL, SHERBUT & ASSOCIATES, INC.
 HAVE COMPLETED APRIL 1975, AT THE REQUEST OF MR. FRED LYONS, PERFORMED A
 PROPERTY LINE SURVEY AS SHOWN ON THE ADJACENT PLAT AND SAID PLAT IS TRUE
 REPRESENTATION OF SURVEY.



BY: J. G. SCHEIBAL
 J. G. SCHEIBAL, SHERBUT & ASSOCIATES, INC.

DATE	LOCATION	APPROVED	REVISIONS	REMARKS

FLAGG, SCHEIBAL, SHERBUT & ASSOC., INC.
 CONSULTING ENGINEERS AND SURVEYORS
 1166 ST. LOUIS STREET, EDWARDSVILLE, ILLINOIS 62025
 TELEPHONE 618-656-4166

TITLE: SURVEY PLAT

DESIGNED	SCALE 1"=200'	SHEET 1	OF 1
DRAWN J.F.V.			
CHECKED P.G.A.	DATE 4-28-75	JOB NO. 75-435	