


GEORGIA BLECKLEY COUNTY
FILED AND RECORDED

MAR 11 2008 10:20am

Noted by *Wanda H. H. H.* Since 10-14-11
Diane Gillman, Clerk
BLECKLEY SUPERIOR COURT

MAGNETIC

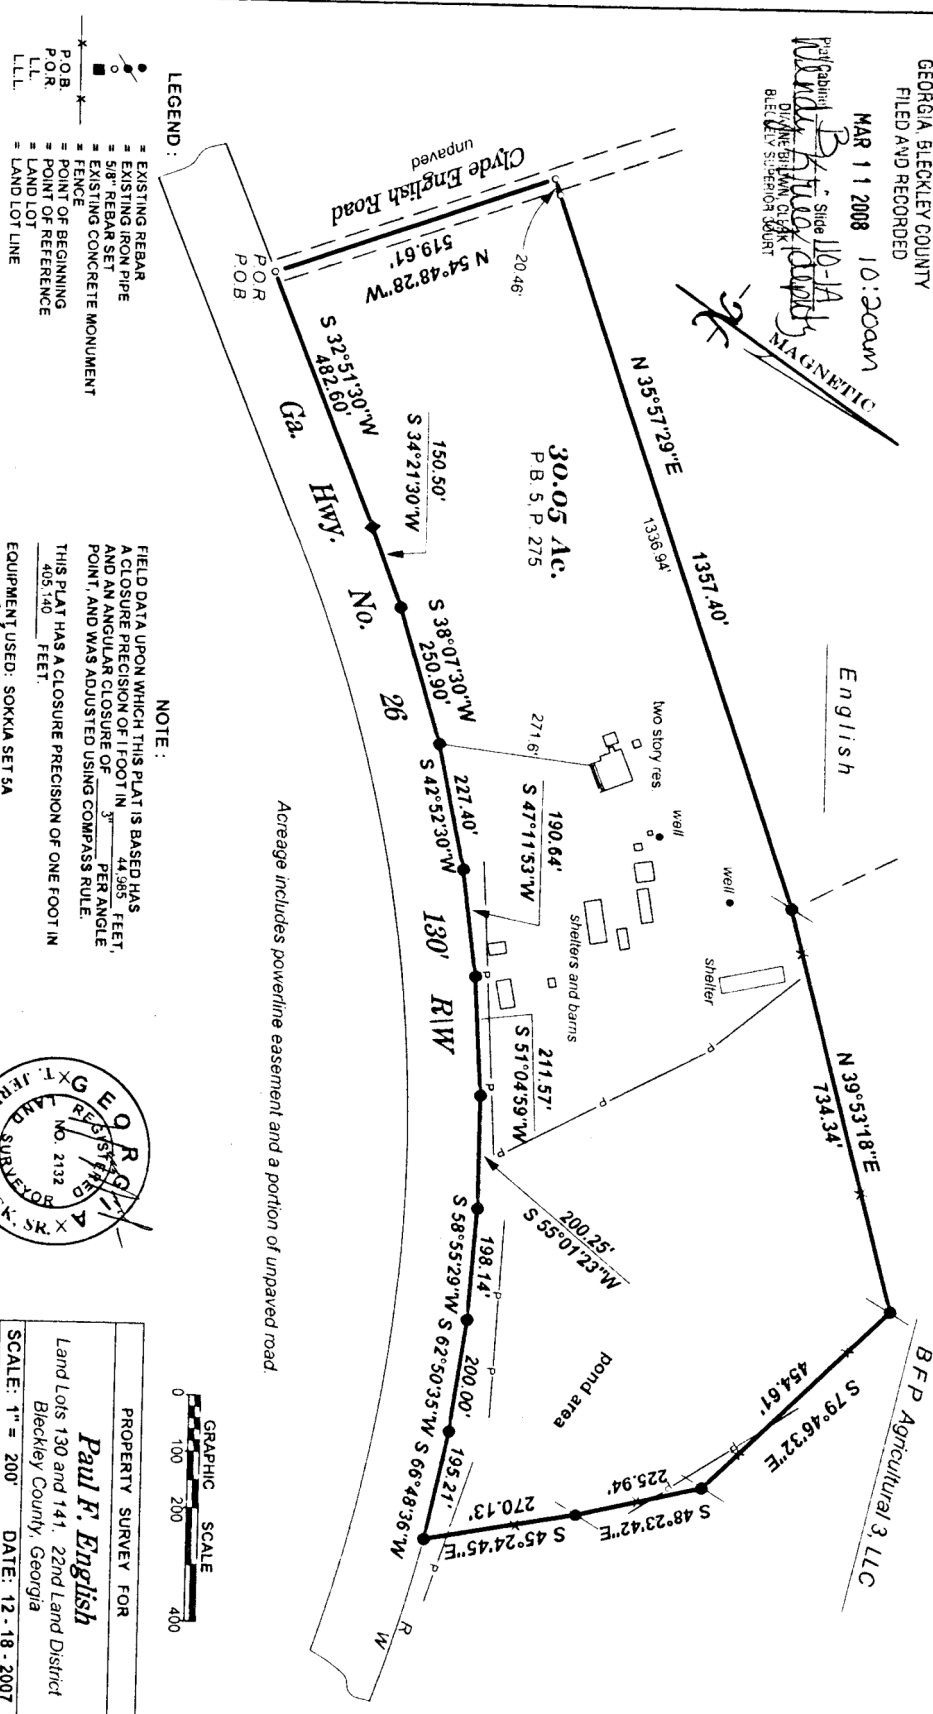

LEGEND :

- EXISTING REBAR
- EXISTING IRON PIPE
- 5/8" REBAR SET
- EXISTING CONCRETE MONUMENT
- FENCE
- POINT OF BEGINNING
- POINT OF REFERENCE
- LAND LOT
- LAND LOT LINE

NOTE :

FIELD DATA UPON WHICH THIS PLAT IS BASED HAS A CLOSURE PRECISION OF 1 FOOT IN 4585 FEET, AND AN ANGULAR CLOSURE OF 3" PER ANGLE. THIS PLAT HAS A CLOSURE PRECISION OF ONE FOOT IN 405.140 FEET.

EQUIPMENT USED: SOKKIA SET 5A

T. JERRY PEACOCK, SR., G.R.L.S. NO. 2132



PROPERTY SURVEY FOR

Paul F. English

Land Lots 130 and 141, 22nd Land District
Bleckley County, Georgia

SCALE: 1" = 200' DATE: 12-18-2007

Peacock Surveys

108 E. Cherry Street Cochran, GA 478-384-8825
MO737