



Hampshire Parcel Viewer

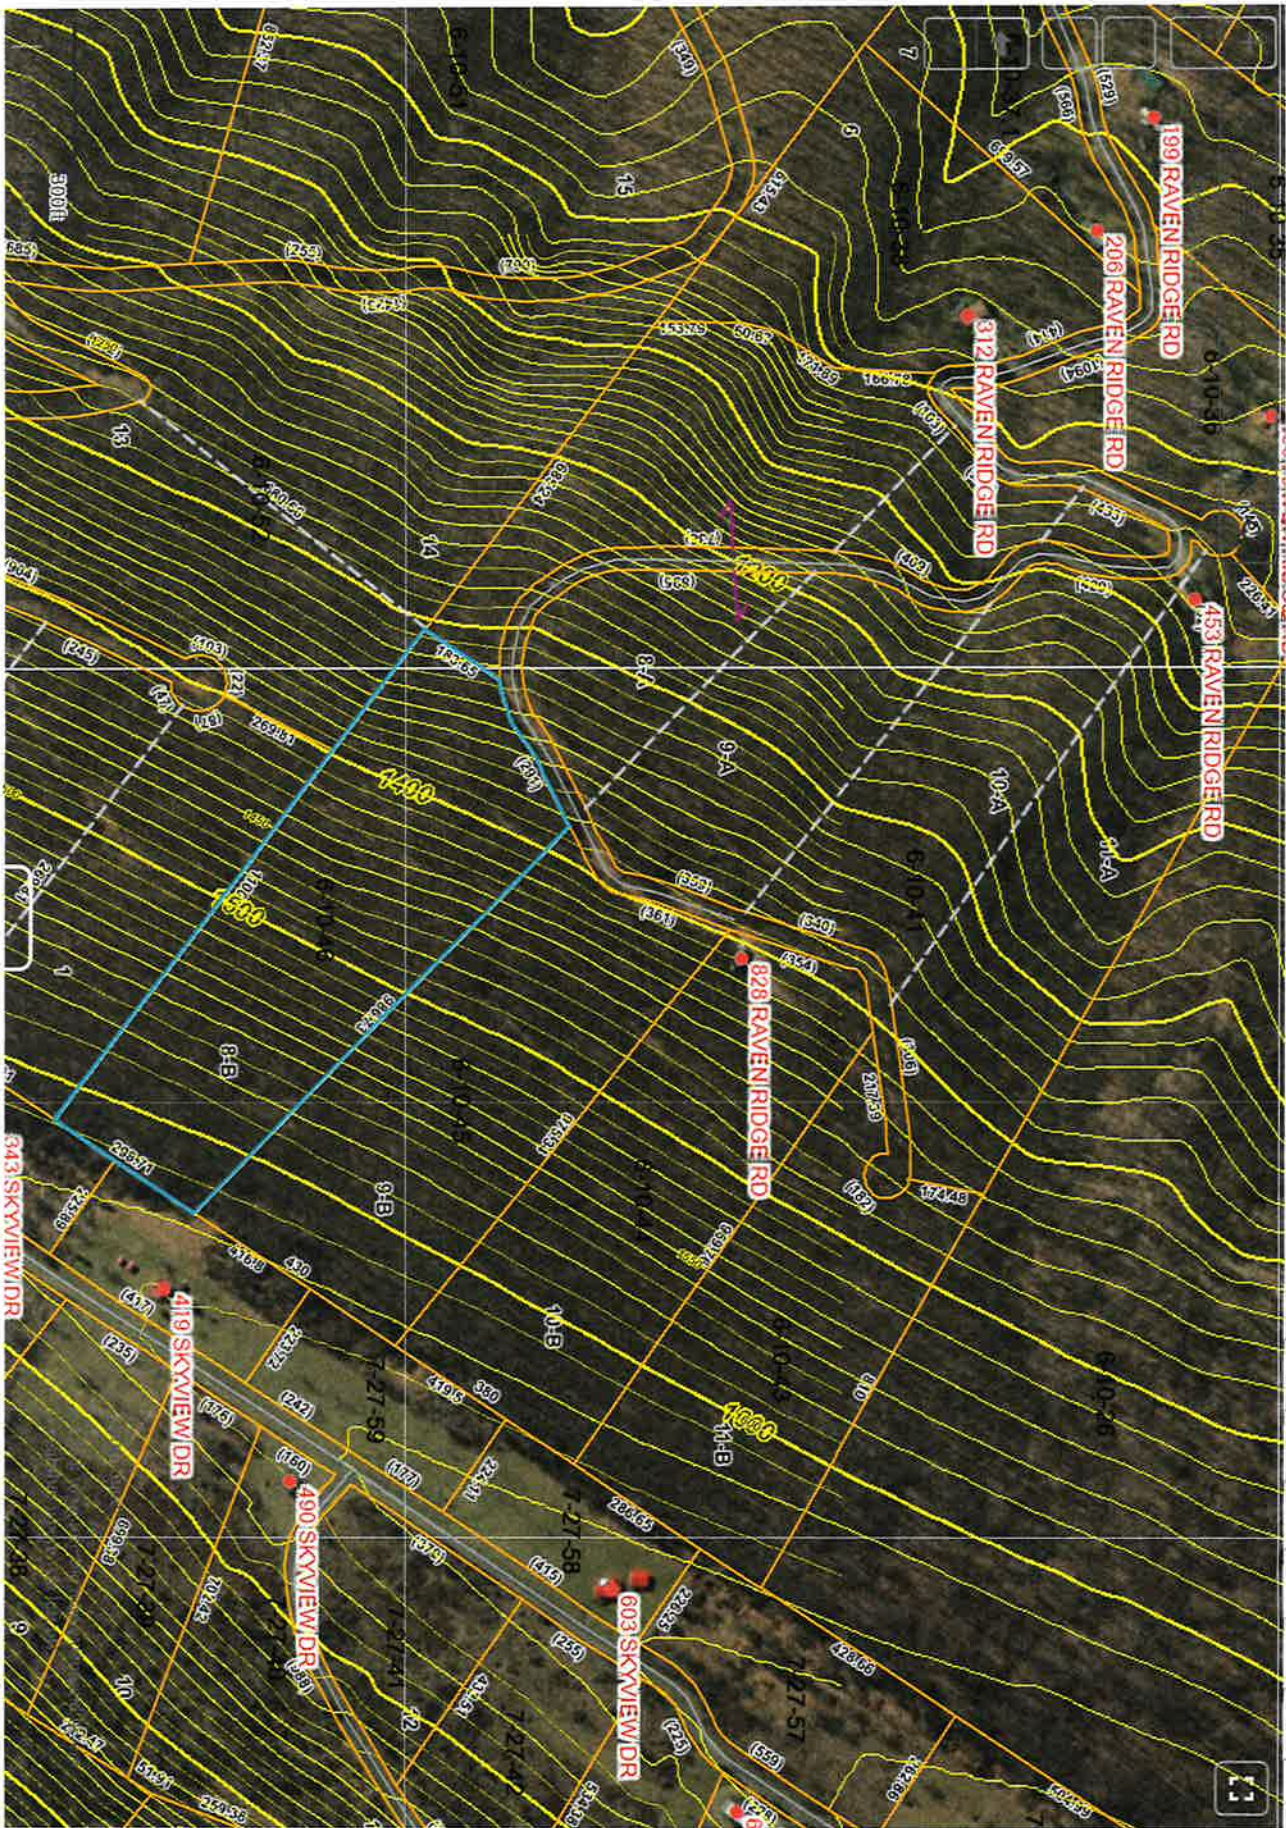

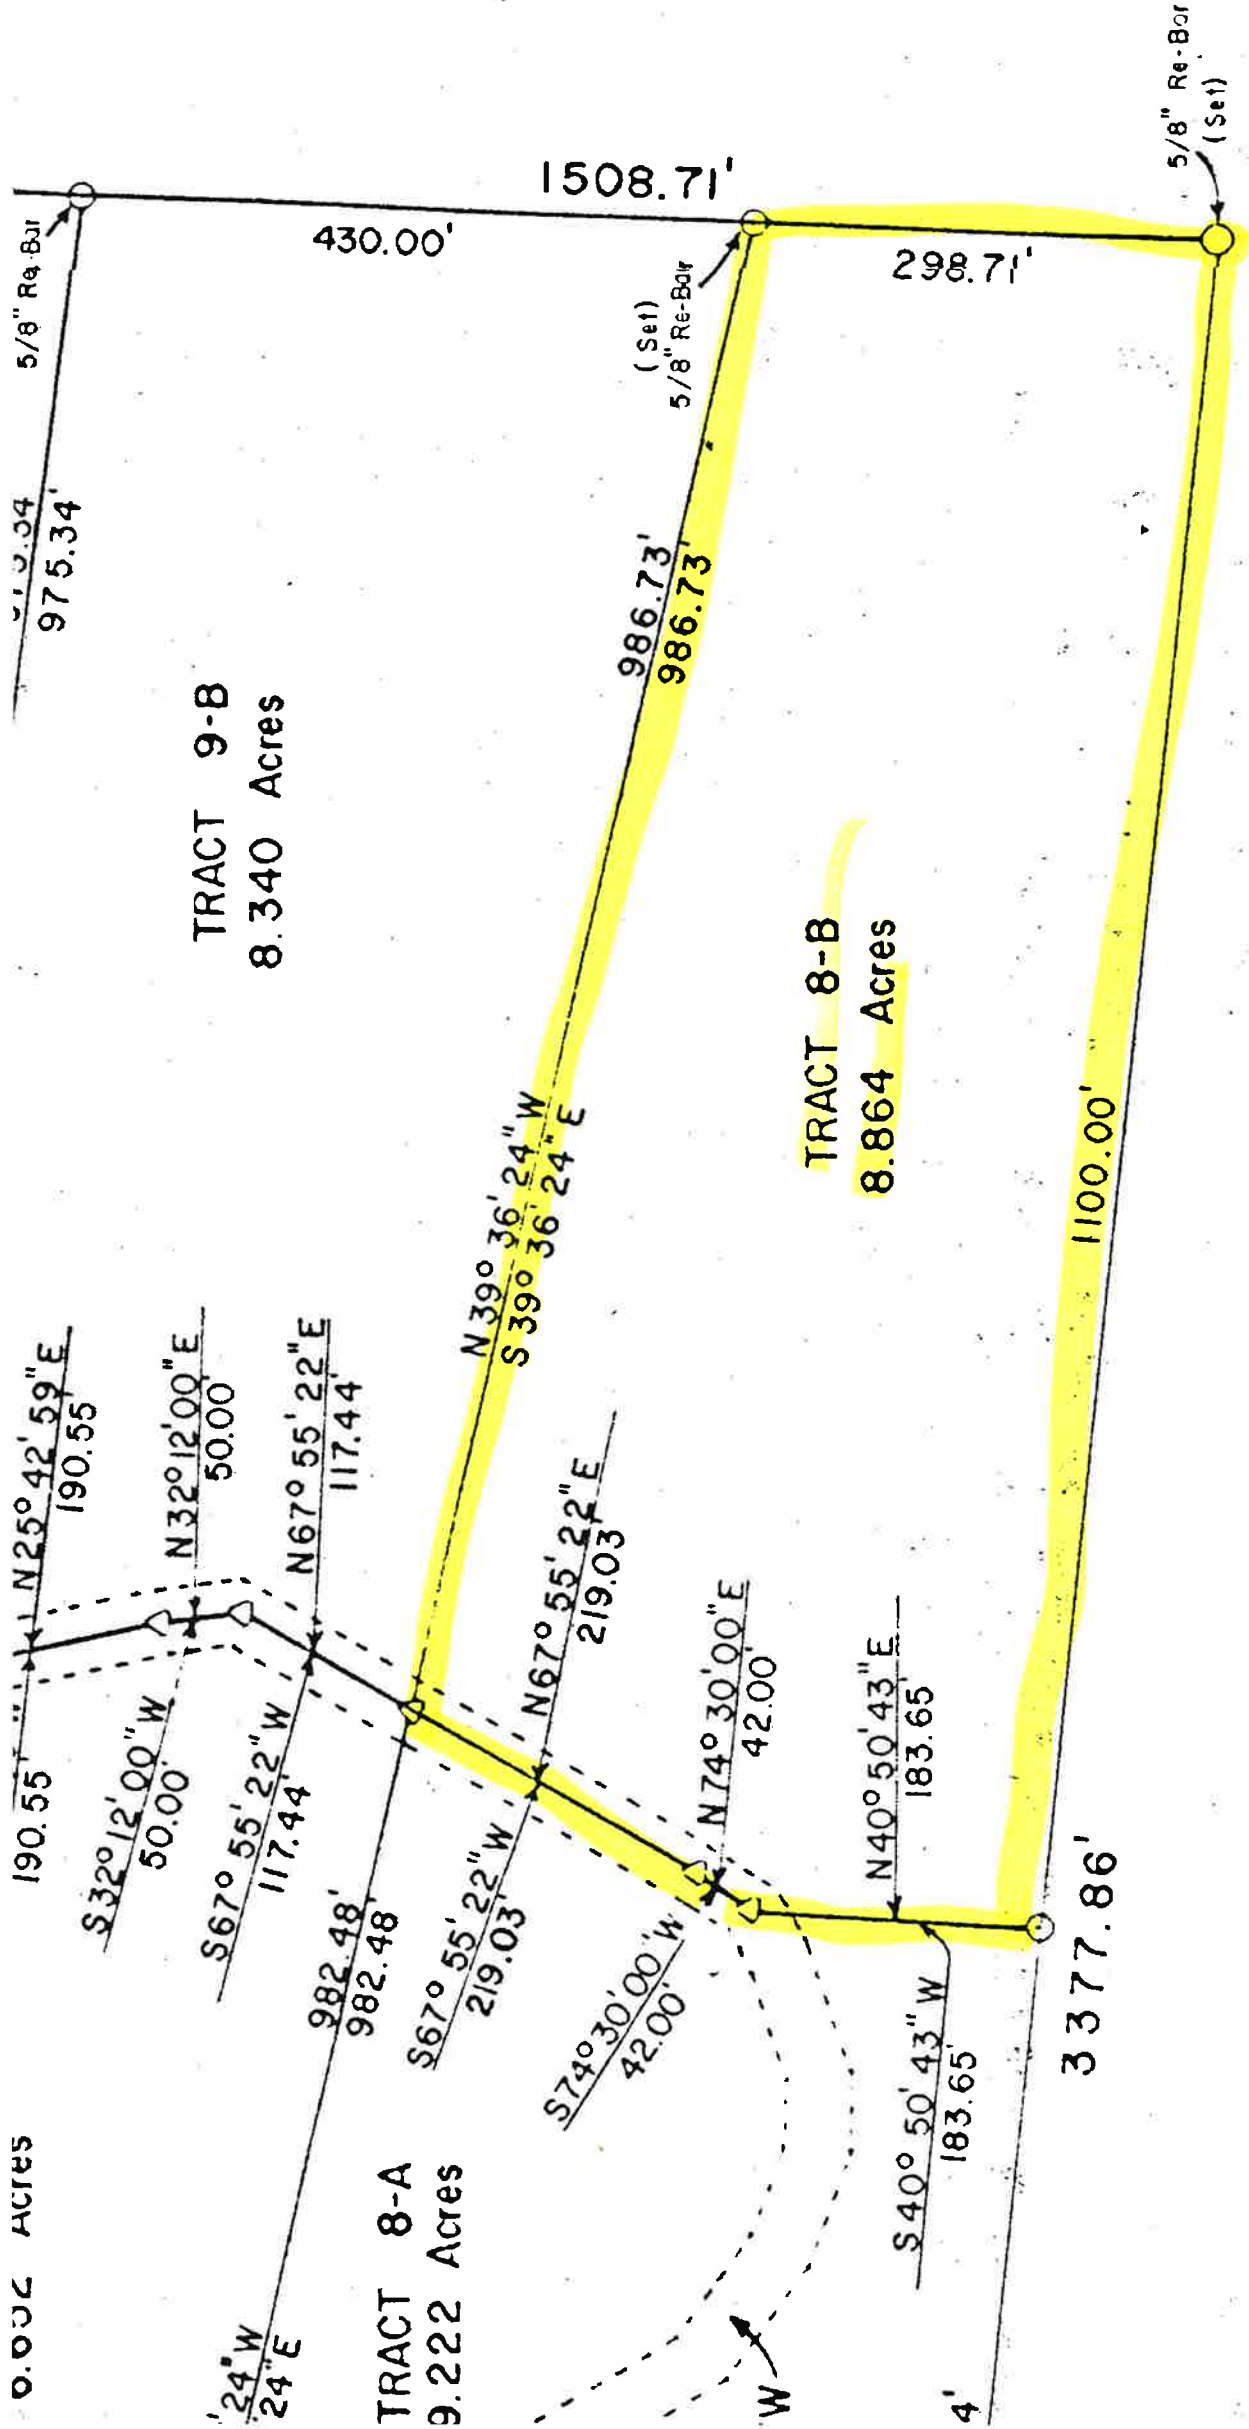

TAYLOR'S ACRES

Mill Creek District : West Virginia
Hampshire County

Reference: Deed Book 212 Page 199
Tax Map 9 Parcels 2 through 8
Total Area: 101.032 Acres
Surveyed for: McBride Investments Inc.
Tracts 8 through 11 revised July 1, 1976

Scale: 1" = 200'



LEGEND


- Indicated by dashed line & note
- Indicated by dashed line & note
- Indicated by dashed line & note

Line A'	N04°01'47"W	111.26'
Line B'	N13°45'04"E	76.39'
Line C'	S58°34'29"W	231.02'

STANLEY G. KELLER
04 BA 201 Pg 167

ELIZABETH WILLIAMS
Will BA 26 Pg 139

ELIZABETH WILLIAMS
Will BA 26 Pg 139

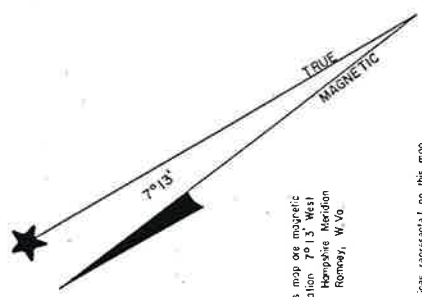

This map was prepared by
Stanley G. Keller
Hampshire County
Huntingdon, W. Va.

Lines represented on this map
and points where they pass
noted areas.

