


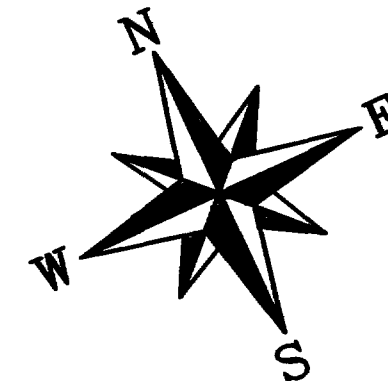


Magnetic 1996



N/F
CHARLIECO Holdings LLC
DB 783-193, PB 21-259
TMS 426-00-00-002

N/F
CHARLIECO Holdings LLC
DB 783-193, PB 21-259
TMS 426-00-00-002

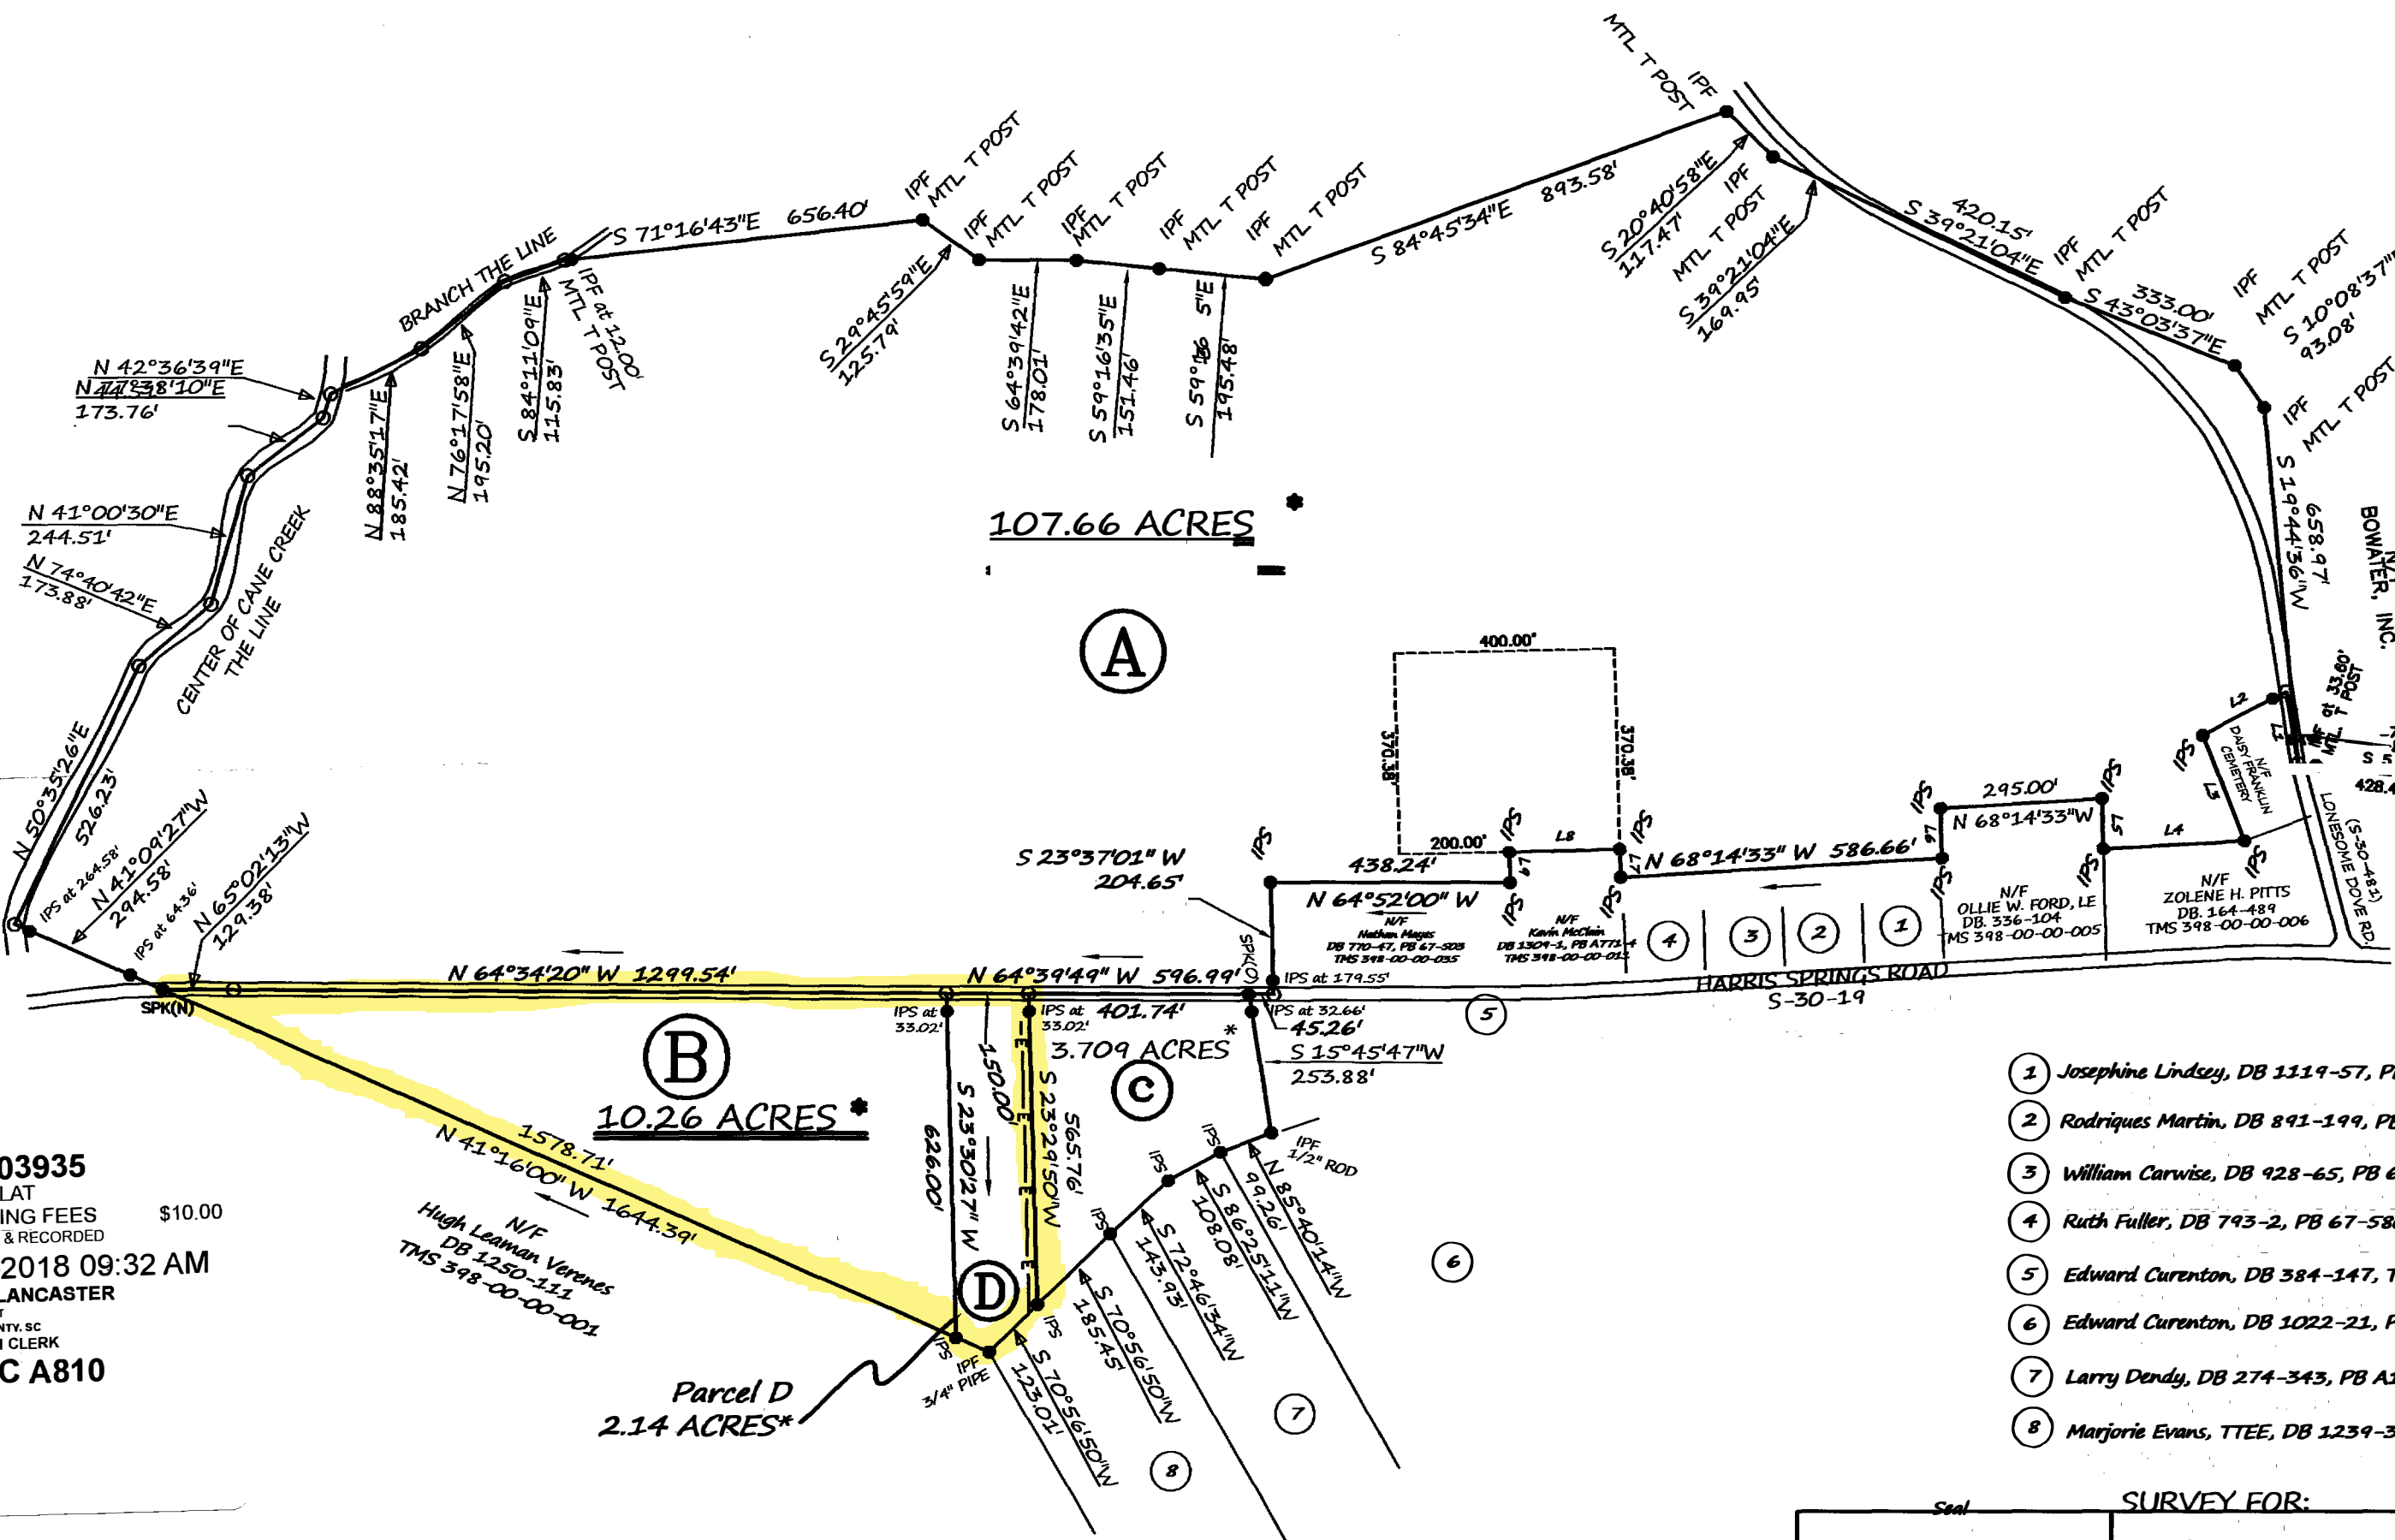

LINE	BEARING	DISTANCE
1	N 15°59'15" E	135.92'
2	S 86°59'43" W	172.85'
3	S 03°28'39" W	207.22'
4	N 68°14'33" W	258.73'
5	N 23°35'55" E	91.81'
6	S 23°48'36" W	91.81'
7	N 23°35'57" E	91.43'
8	N 66°09'05" W	200.00'
9	S 23°35'55" W	55.92'

Laurens County Planning Commission
& E911 Office Approval


Designated Official
5/18/18

2018003935
LARGE PLAT
RECORDING FEES \$10.00
PRESENTED & RECORDED
05-09-2018 09:32 AM
LYNN W. LANCASTER
CLERK OF COURT
LAURENS COUNTY, SC
BY: CLERK 1 CLERK
BK: PC A810
PG: 1


- 1 Josephine Lindsey, DB 1119-57, PB 67-596, TMS 398-00-00-037
- 2 Rodrigues Martin, DB 891-199, PB 68-46, TMS 398-00-00-039
- 3 William Carwise, DB 928-65, PB 65-67, TMS 398-00-00-041
- 4 Ruth Fuller, DB 793-2, PB 67-580, TMS 398-00-00-036
- 5 Edward Curenton, DB 384-147, TMS 398-00-00-033
- 6 Edward Curenton, DB 1022-21, PB A19-21 TMS 398-00-00-025
- 7 Larry Dendy, DB 274-343, PB A19-1, TMS 398-00-00-026
- 8 Marjorie Evans, TTEE, DB 1239-319, TMS 398-00-00-009

*Acreages include any & all right-of-way of S-30-19 and S-30-481.

I hereby state that to the best of my knowledge, information, and belief, the survey shown hereon was made in accordance with the requirements of the Minimum Standards Manual for the Practice of Land Surveying in South Carolina, and meets or exceeds the requirements for a Class C survey as specified therein.

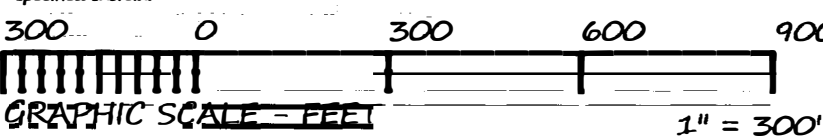

LEGEND
IPF IRON PIN FOUND
IPS IRON PIN SET, 5/8" ROD
SPK SPIKE
N/C NAIL & CAP
C.M. CONC. MONUMENT
PK "PK" NAIL
—E— OVERHEAD UTILITIES
—X— FENCE

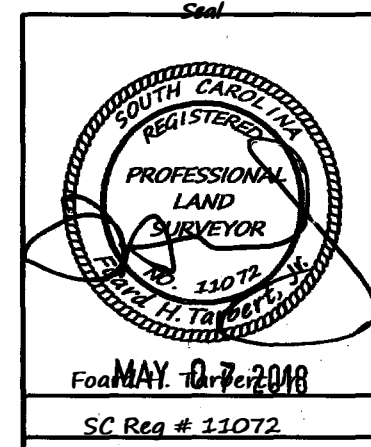

SURVEY FOR: DAVID KELLER & SAMMY SCHRIMSHER

STATE OF SOUTH CAROLINA COUNTY: LAURENS

Date: Various TMS 398-00-00-002 & 398-00-00-032 Dwg. No.
Ref PB: A 144-8 Ref DB Party Chief 96237 D
ADTECH SURVEYING, INC.
Professional Land Surveyor
27640 Hwy 76 E
phone (864) 833-0263 Clinton, SC 29325 So. Car. COA C00392