


MAGNETIC NORTH
AUGUST 2000

RESERVED
ORCHARD VIEW ESTATES, LLC
TM 410/PR 6 & TM 430/PR 1
DB 212/PN 716

Total Area 51.00 Acres
Milroy District, Grant County,
Deed Book 212 / Page Nur
P/O TM 410 / Parcel 6 & TM 4

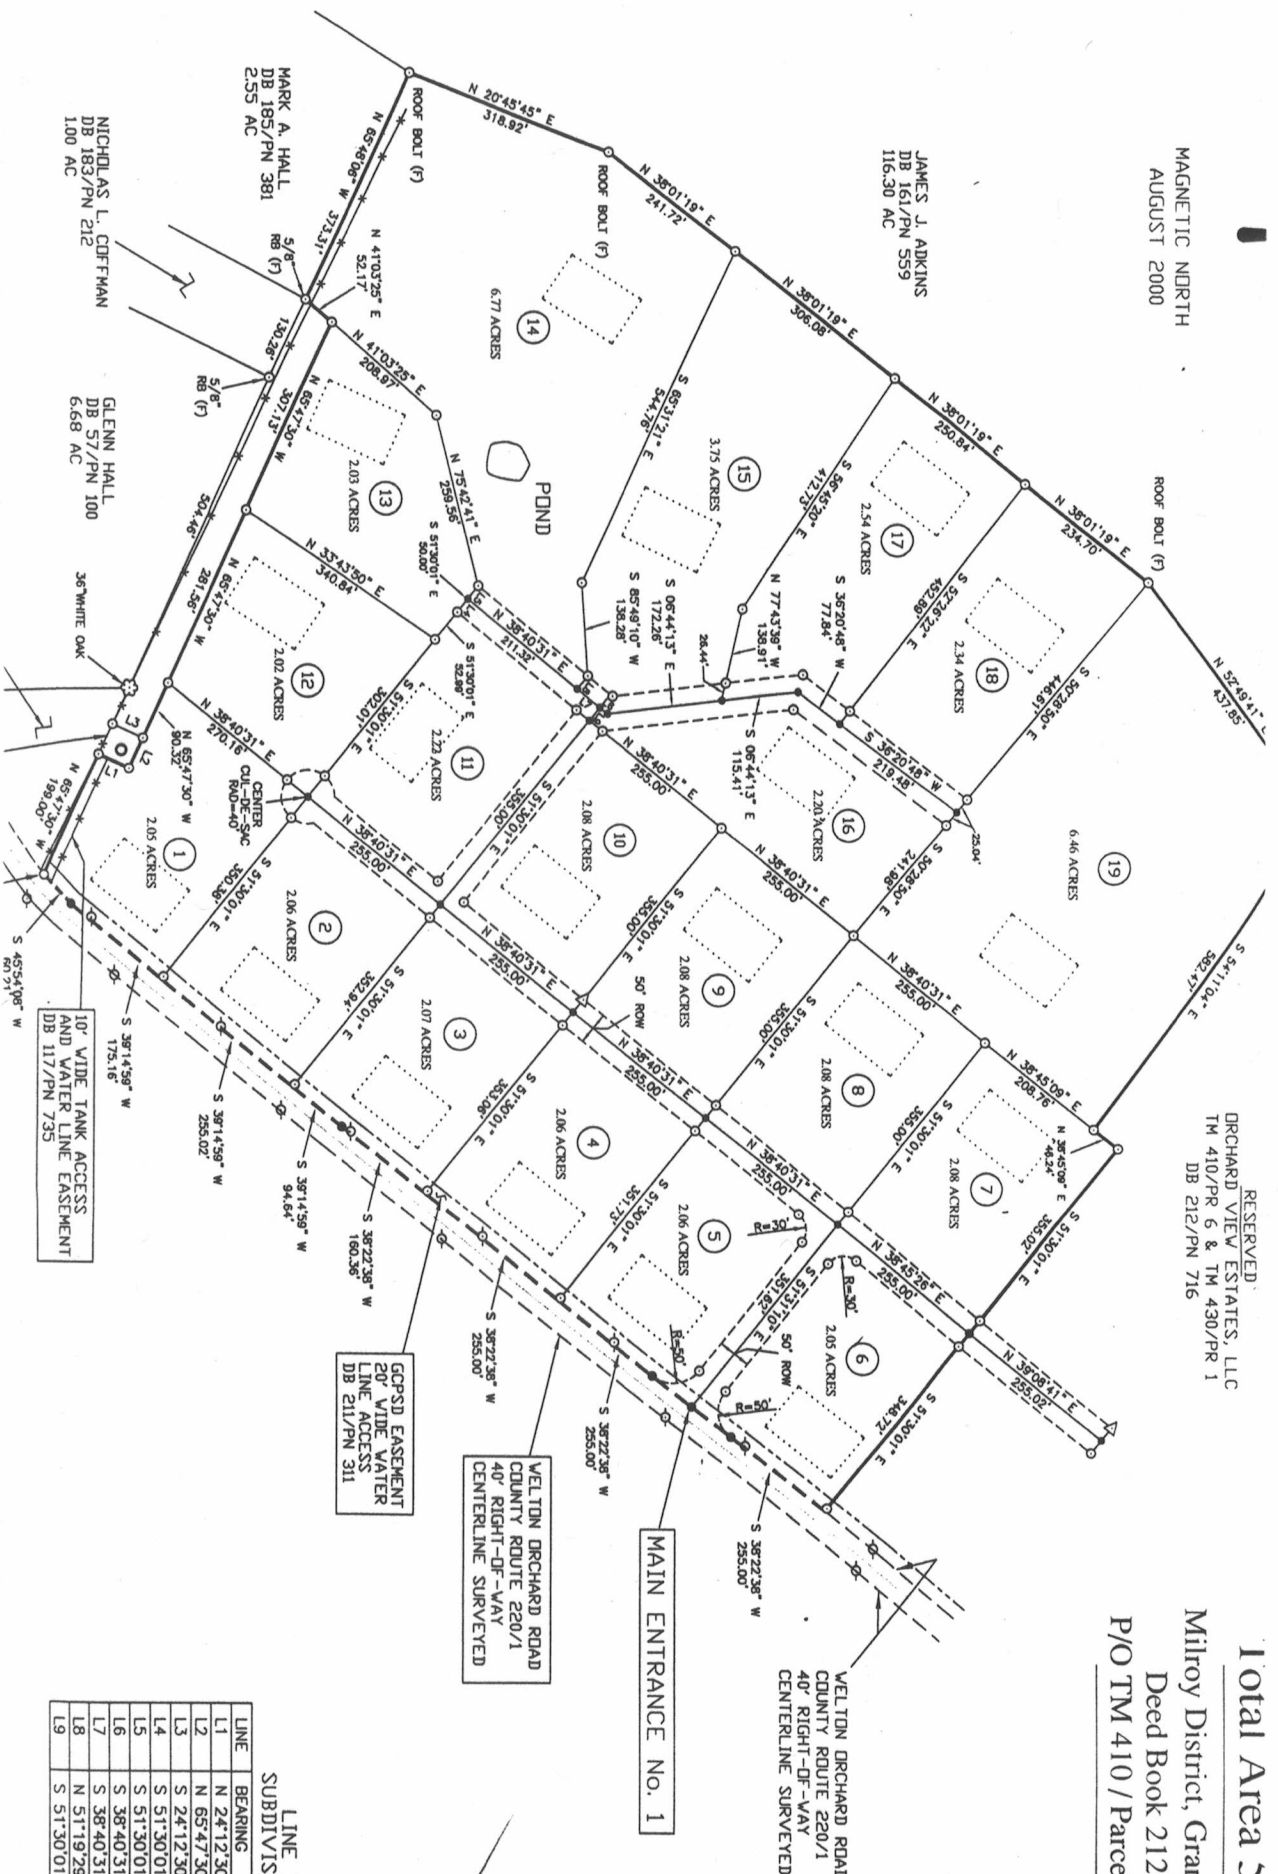

LINE TABLE SUBDIVISION LOTS		
LINE	BEARING	DISTANCE
L1	N 24°12'30" E	50.0
L2	N 65°47'30" W	50.0
L3	S 24°12'30" W	50.0
L4	S 51°30'01" E	25.0
L5	S 51°30'01" E	25.0
L6	S 38°40'31" W	14.6
L7	S 38°40'31" W	43.6
L8	N 51°19'29" W	25.0
L9	S 51°30'01" E	25.0