
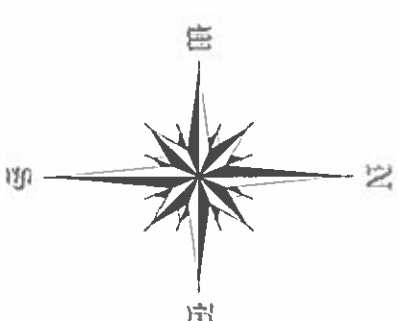



SEE ATTACHED SHEET FOR LEGAL DESCRIPTIONS.

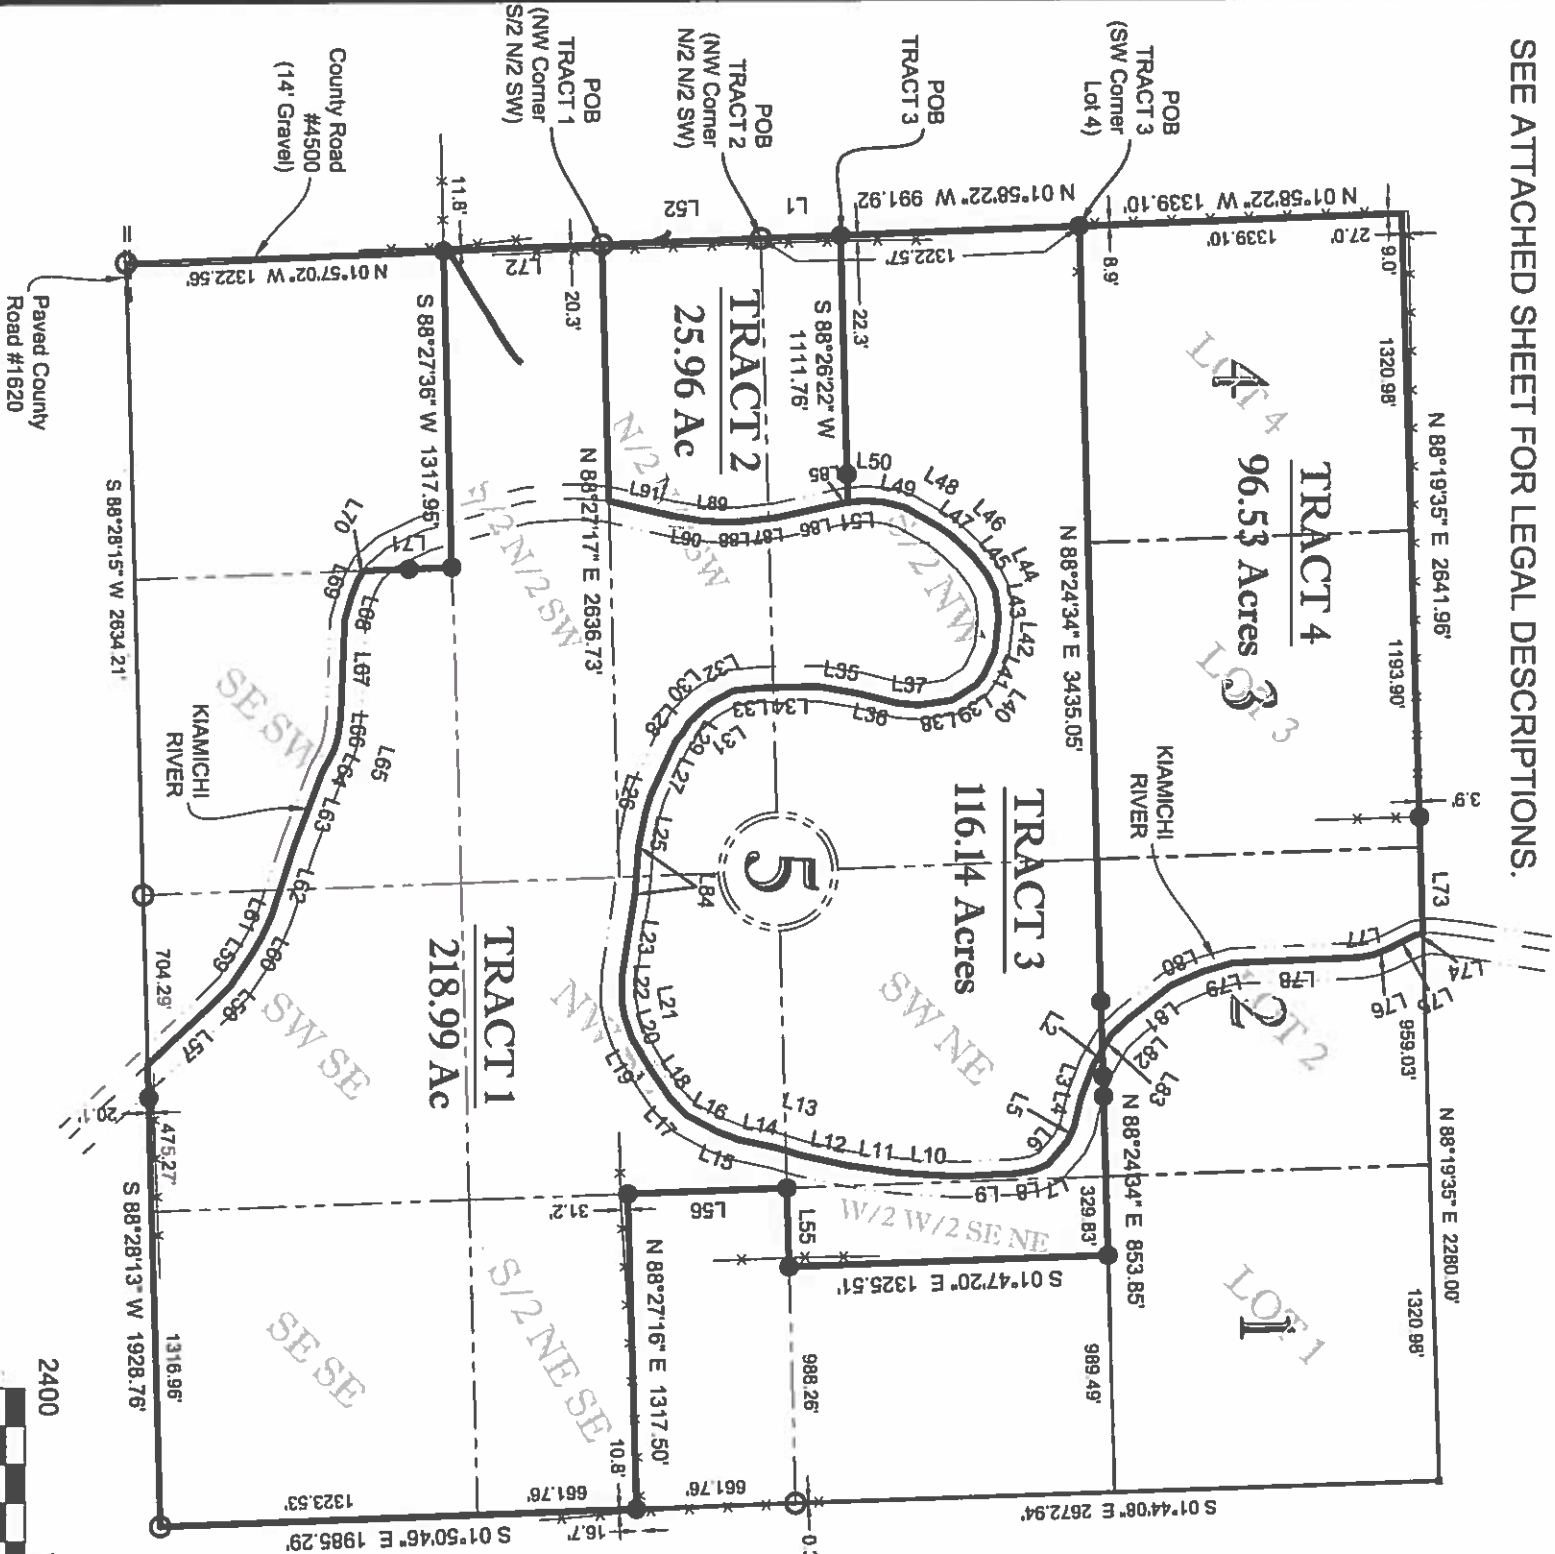

LEGEND	
○	Indicates iron pin found
●	Indicates stone found
□	Indicates monument found
△	Indicates railroad spike
⊙	Indicates 60d nail set

BASIS OF BEARINGS:
GEODETIC BEARINGS FROM GPS.
WGS84 STATE PLANE
COORDINATES, OKLAHOMA
SOUTH ZONE. ALL DISTANCES
ARE GROUND DISTANCES.

VICINITY MAP

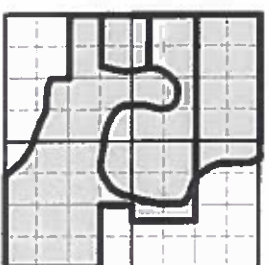

LINE	BEARING	DISTANCE	L46	S 43°11'58" W	120.56'
L1	N 01°58'22" W	330.64'	L47	S 36°53'13" W	67.62'
L2	S 59°12'51" E	67.06'	L48	S 29°49'13" W	160.52'
L3	S 68°36'13" E	146.37'	L49	S 14°02'41" W	94.78'
L4	S 77°15'45" E	126.03'	L50	S 03°52'51" W	79.96'
L5	S 64°33'02" E	67.53'	L51	S 05°48'37" E	66.05'
L6	S 49°20'34" E	122.49'	L52	S 01°57'02" E	661.28'
L7	S 24°14'28" E	82.30'	L53	N 01°52'40" W	71.29'
L8	S 09°08'09" E	63.65'	L54	S 85°44'56" E	75.29'
L9	S 02°25'51" E	236.58'	L55	S 88°26'57" W	329.42'
L10	S 04°02'25" W	247.28'	L56	S 01°51'43" E	661.64'
L11	S 08°06'52" W	207.41'	L57	N 42°52'21" W	397.00'
L12	S 12°42'37" W	202.41'	L58	N 46°11'13" W	81.90'
L13	S 17°19'34" W	108.94'	L59	N 55°41'52" W	159.29'
L14	S 12°00'02" W	159.67'	L60	N 60°07'44" W	79.06'
L15	S 21°21'47" W	95.56'	L61	N 65°24'30" W	92.72'
L16	S 28°36'55" W	144.13'	L62	N 71°47'16" W	317.02'
L17	S 46°02'49" W	95.61'	L63	N 69°08'01" W	315.71'
L18	S 55°47'36" W	153.35'	L64	N 61°52'24" W	106.59'
L19	S 59°09'42" W	148.03'	L65	N 72°39'22" W	54.96'
L20	S 71°34'33" W	88.73'	L66	N 82°30'32" W	83.78'
L21	S 79°34'08" W	63.78'	L67	N 87°35'01" W	409.58'
L22	N 89°08'29" W	112.26'	L68	N 73°47'57" W	99.05'
L23	N 81°02'57" W	339.48'	L69	N 69°01'09" W	70.51'
L24	N 85°44'56" W	200.28'	L70	N 60°33'42" W	50.36'
L25	N 78°19'25" W	140.07'	L71	N 01°54'51" W	369.01'
L26	N 73°52'55" W	80.69'	L72	N 01°57'02" W	661.28'
L27	N 65°10'09" W	247.60'	L73	N 88°19'35" E	361.95'
L28	N 48°40'12" W	39.62'	L74	S 09°57'31" E	32.45'
L29	N 58°38'35" W	57.13'	L75	S 26°52'35" E	123.46'
L30	N 43°53'40" W	85.82'	L76	S 22°15'42" E	68.00'
L31	N 35°00'32" W	43.56'	L77	S 09°28'05" E	60.90'
L32	N 28°05'14" W	101.10'	L78	S 02°12'43" E	524.54'
L33	N 05°22'15" W	115.05'	L79	S 15°40'17" E	126.56'
L34	N 00°51'27" W	236.50'	L80	S 23°08'54" E	145.65'
L35	N 09°53'39" E	167.65'	L81	S 37°58'18" E	216.70'
L36	N 14°32'35" E	169.06'	L82	S 43°18'29" E	107.99'
L37	N 05°06'19" E	85.19'	L83	S 59°12'51" E	70.90'
L38	N 07°40'42" W	142.08'	L84	N 85°44'56" W	124.99'
L39	N 32°05'24" W	119.69'	L85	S 05°48'37" E	14.14'
L40	N 52°49'57" W	49.24'	L86	S 12°02'08" E	283.53'
L41	N 64°23'54" W	109.52'	L87	S 06°26'49" E	138.54'
L42	N 83°32'43" W	144.33'	L88	S 01°57'13" E	94.80'
L43	S 82°16'16" W	110.59'	L89	S 04°56'32" W	87.54'
L44	S 63°54'01" W	76.83'	L90	S 09°28'05" W	124.43'
L45	S 52°33'43" W	98.96'	L91	S 13°27'16" W	266.43'

CERTIFICATION: TO RICHARD THOMPSON

I, Jeffrey A. Rogers, a Registered Professional Land Surveyor in the State of Oklahoma, do hereby certify to the named party shown hereon, that this plat is a true representation of a survey performed under my supervision on the date shown and that said survey meets the requirements of the "Oklahoma Minimum Standards for Land Surveying".

Jeffrey A. Rogers
Jeffrey A. Rogers
Registered Professional Land Surveyor #1800
Date Signed *1/17/2019*

RICHARD THOMPSON

LEGAL DESCRIPTIONS - MAPPING
PART OF SECTION 5, T2N R22E
PUSHMATAHA COUNTY, OKLAHOMA

McCLAIN
SURVEYING, P.C.

REGISTERED PROFESSIONAL LAND SURVEYORS
OKLAHOMA & ARKANSAS
109 Hulsey, Poteau, OK 74953
MCCLAINSURVEYING.COM | 918.647.2716

JOB#: 17807	DWG NAME: TH217807
DRAWING SCALE: 1" = 800'	SURVEY BY: KW
FIELD NOTES: 585+10.43	DRAWN BY: TKR
NO. 1	DATE OF SURVEY: 08/28/2018
REVISION	DATE BY
REVISED WITH NEW LEGAL DESCRIPTIONS	1/16/2019 CR

Certificate of Authorization #2338
Expires 6/30/2019

