

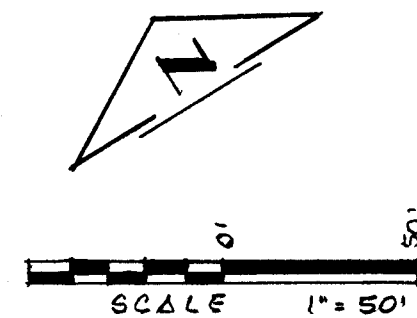


KANIS ROAD

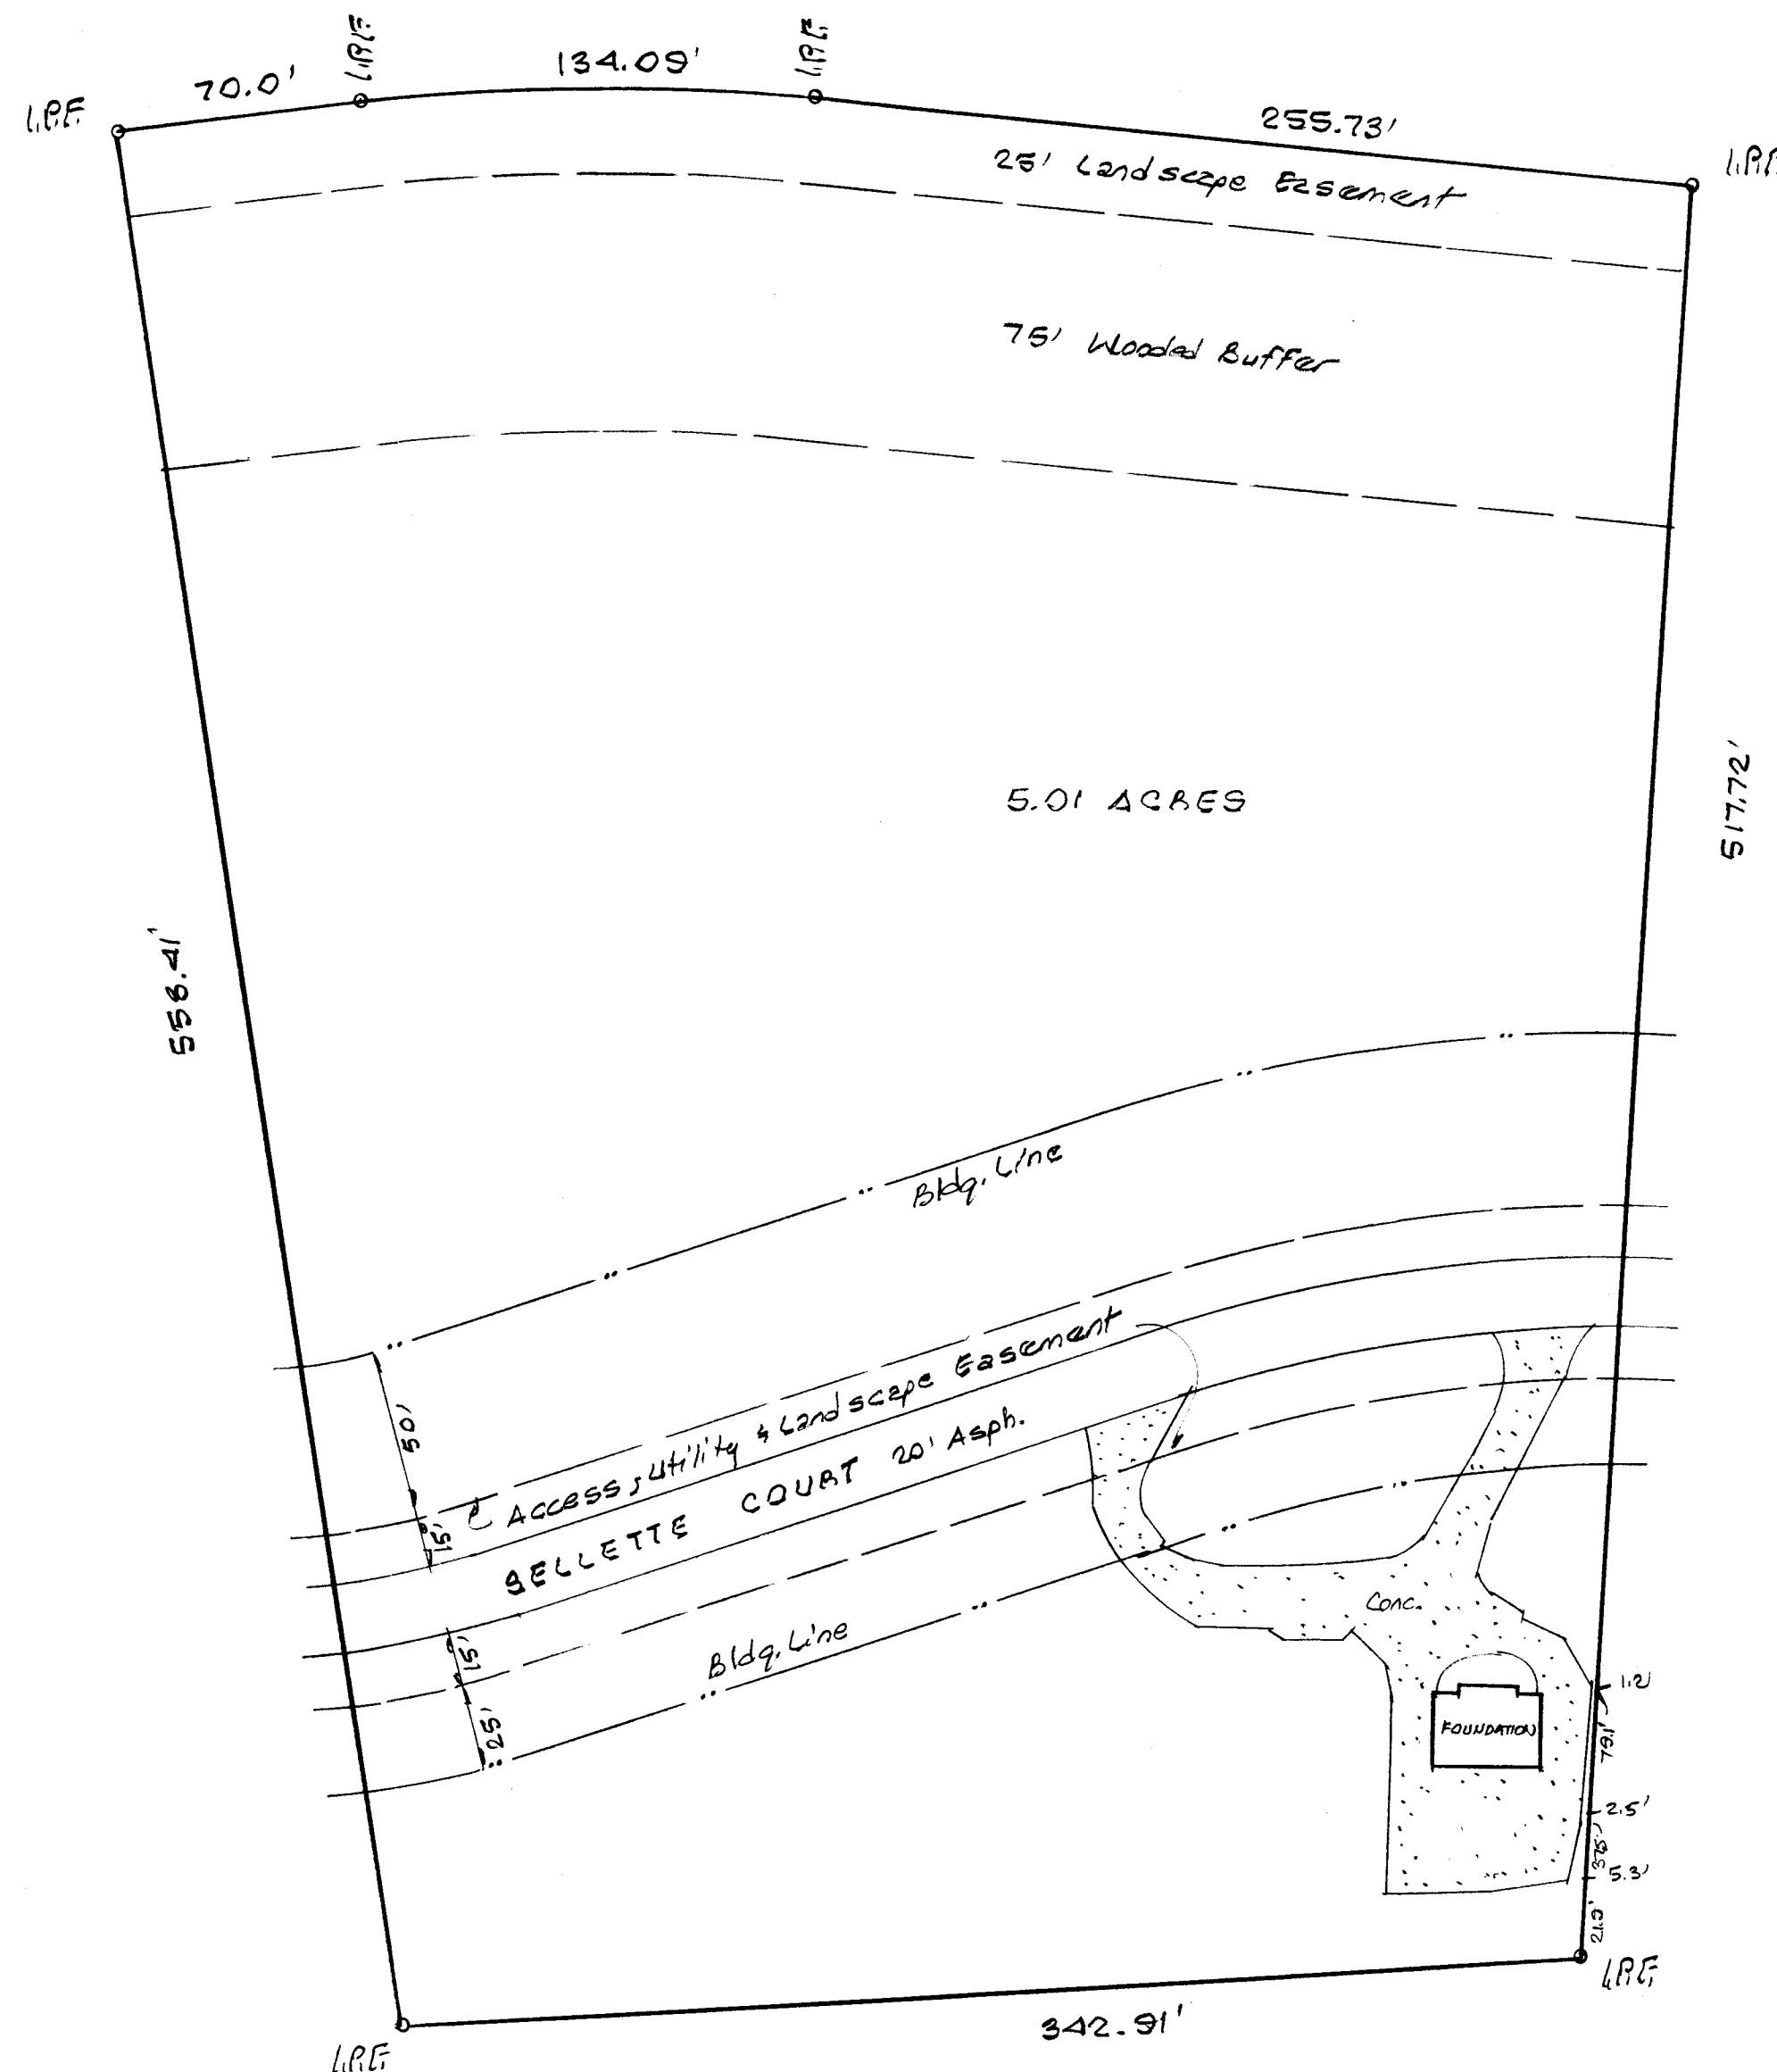

SURVEYOR'S CERTIFICATE

I hereby certify that this survey was made under my supervision on September 5, 2017, and is my opinion of the property lines of land indicated hereon. This survey was done to the standards set forth by the State of Arkansas Land Survey Office and does not represent a full title search. Survey makes no statement concerning flood status of said property. *The survey and the liability of this survey are for and limited to the parties shown hereon and are non-transferrable.*

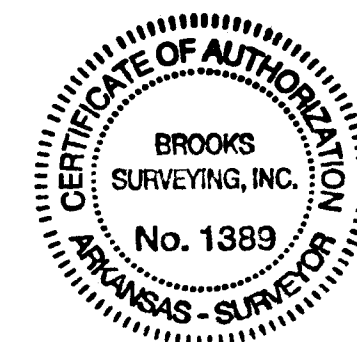

LEGAL DESCRIPTION

Lot 13, CHENAL DOWNS, an Addition to the City of Little Rock, Pulaski County, Arkansas.

PROPERTY SURVEY

For Use & Benefit:
Brian Alan Wittenberg
Commerce Title & Closing Services, LLC

Property Address: 12 Sellette Court, Little Rock, AR

Date: September 5, 2017 **Scale:** 1" = 50'

Brooks Surveying, Inc.
 20820 Arch Street Pike
 Hensley, AR 72065
 501-888-5336
 Email: brookssurveying@att.net