


N COUNTY PLANNING AND
1998.

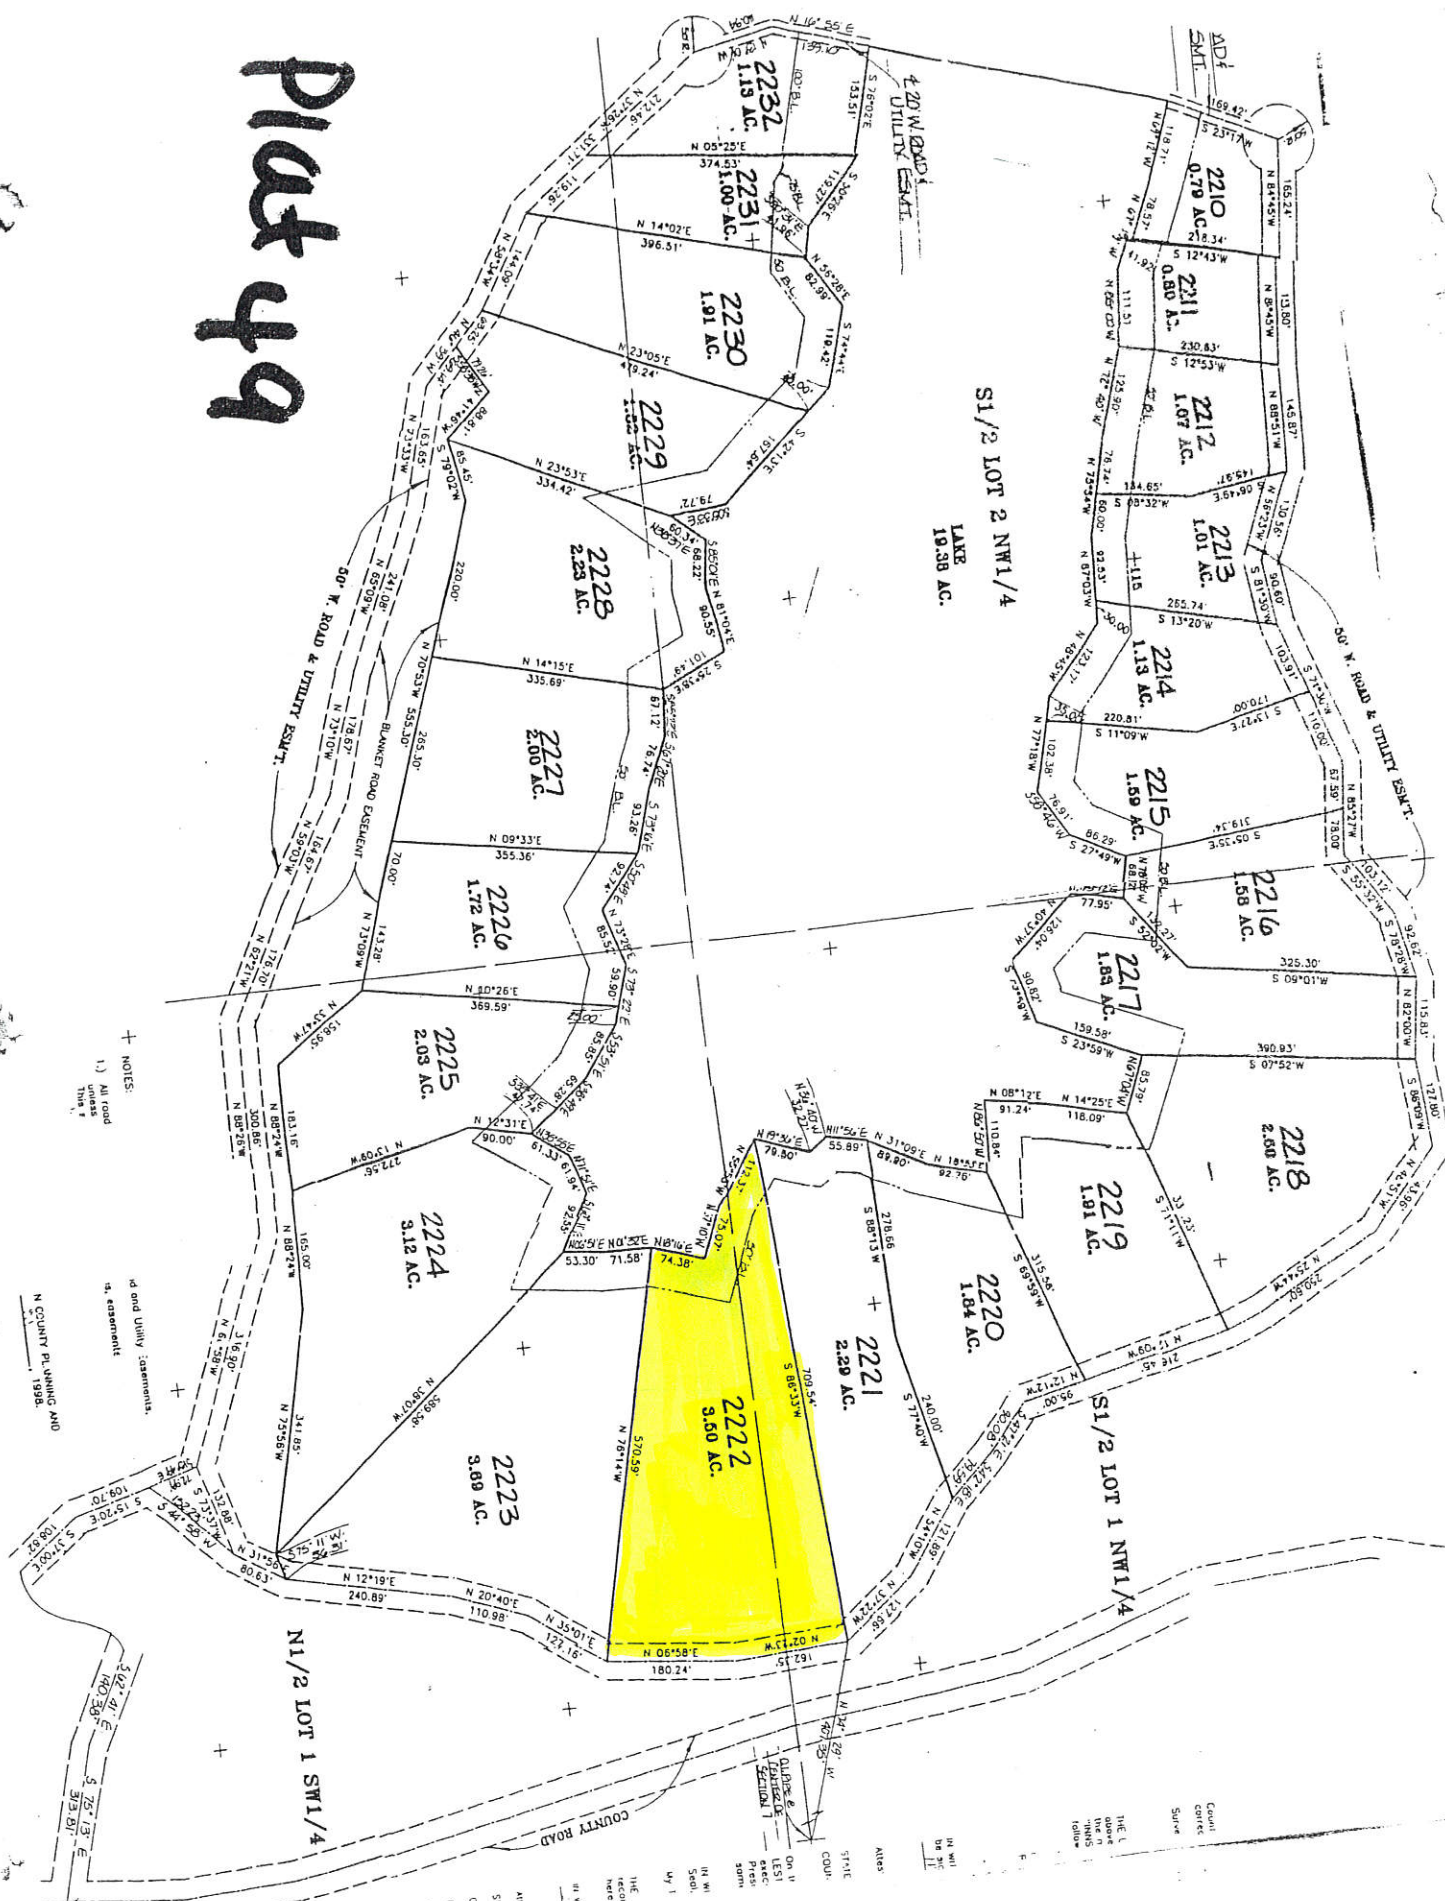

2218
2.60 AC.

2219
1.91 AC.

2220
1.84 AC.

2221
2.29 AC.

2222
3.50 AC.

S1/2 LOT 1 NW1/4

115.83' N 82°00'W 127.60' S 86°09'W 43.96' N 46°51'W 250.60' N 25°44'W 390.93' S 07°52'W 85.79' N 67°04'W 118.09' N 14°25'E 91.24' N 08°12'E 110.84' N 86°50'W 92.75' N 18°55'E 89.90' N 31°09'E 55.89' N 11°56'E 79.50' N 19°36'E 75.07' N 37°10'W 74.38' N 08°16'E 53.30' N 06°51'E 51.00' N 71°51'E 61.94' 92.55' 570.59' N 76°14'W 180.24' N 06°58'E 162.35' N 02°23'W 127.16' N 35°01'E 127.65' N 37°22'W 121.89' N 54°10'W 19.59' 542°18'E 90.05' 547°21'E 95.00' N 12°12'W 216.45' N 12°09'W 315.58' S 69°59'W 240.00' S 77°40'W 278.66 S 88°13'W 709.54' S 86°33'W

COUNTY

2273