



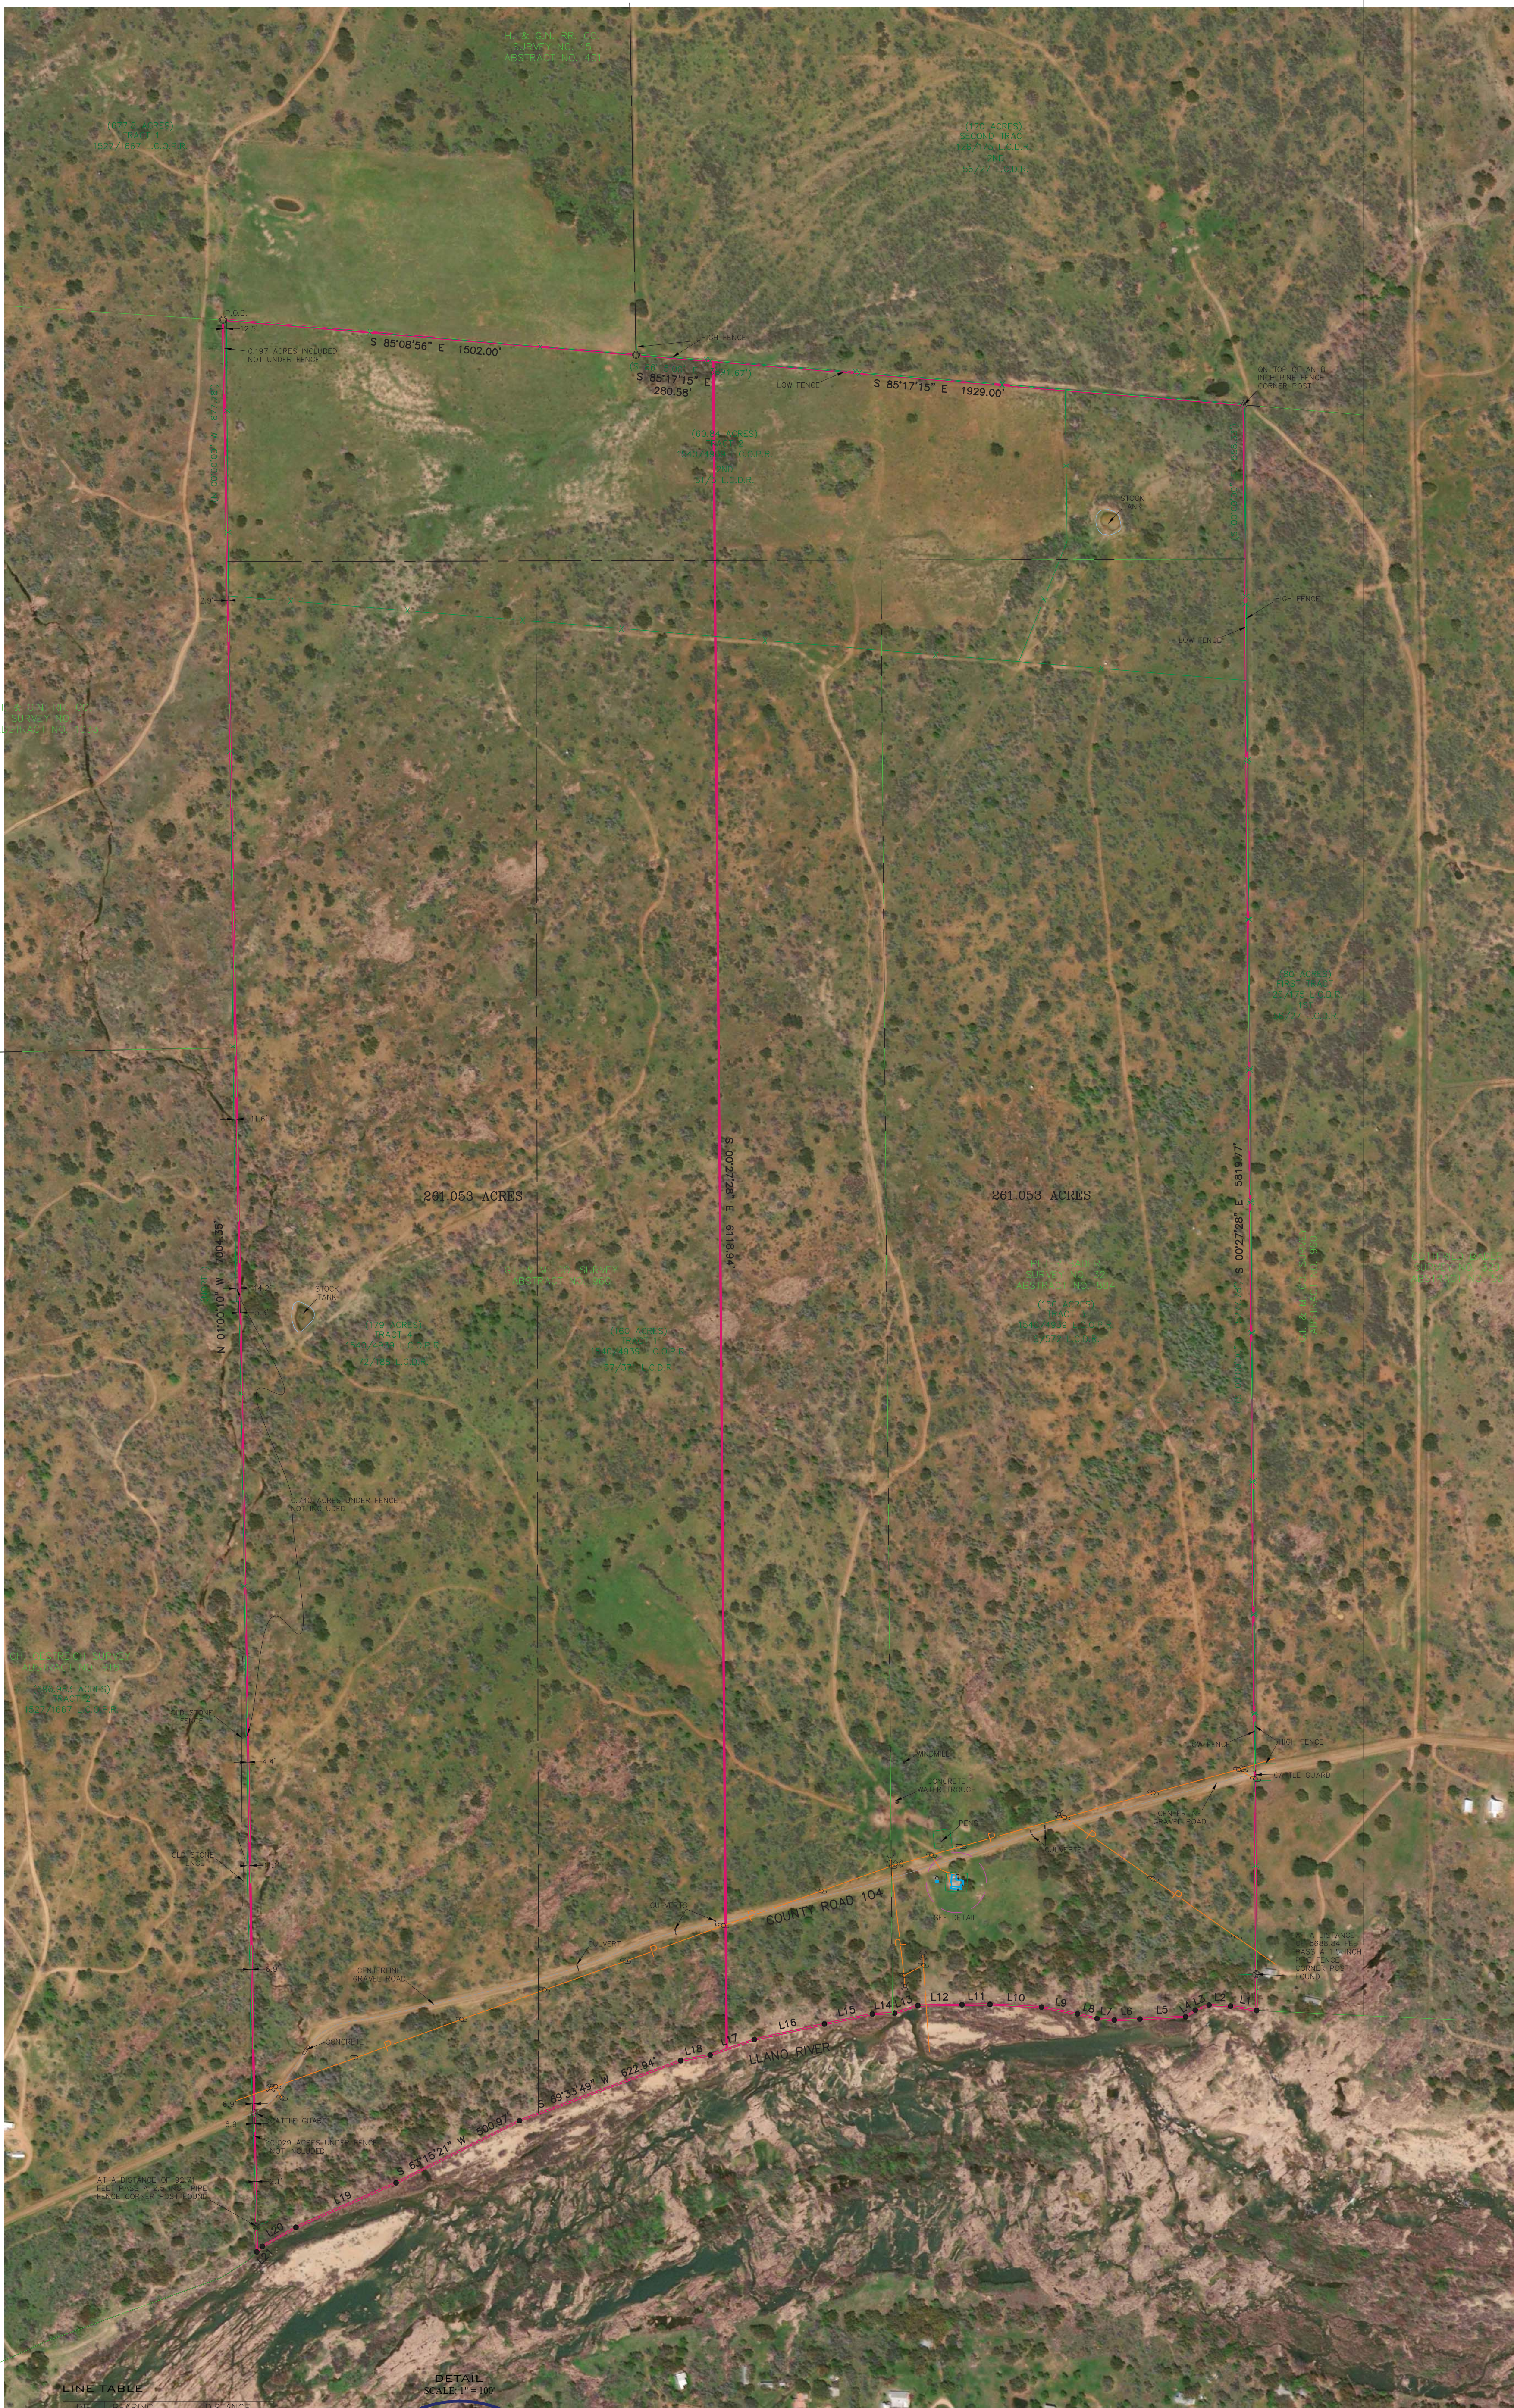


LINE TABLE		
LINE	MARKING	DISTANCE
L1	N 89°23'11" W	95.68'
L2	N 87°21'11" W	77.65'
L3	S 69°48'24" W	53.44'
L4	S 55°31'44" W	43.05'
L5	S 87°12'19" W	165.26'
L6	S 87°45'19" W	93.32'
L7	S 87°08'21" W	62.87'
L8	S 87°15'32" W	101.12'
L9	N 79°12'25" W	132.06'
L10	N 87°02'39" W	187.64'
L11	S 89°20'01" W	101.12'
L12	S 89°35'29" W	160.06'
L13	S 77°44'28" W	88.10'
L14	S 77°35'22" W	81.11'
L15	S 77°06'50" W	177.49'
L16	S 73°10'17" W	259.81'
L17	S 70°46'28" W	169.93'
L18	S 79°12'15" W	108.82'
L19	S 65°03'04" W	339.98'
L20	S 65°03'04" W	139.67'
L21	S 46°46'46" W	28.58'

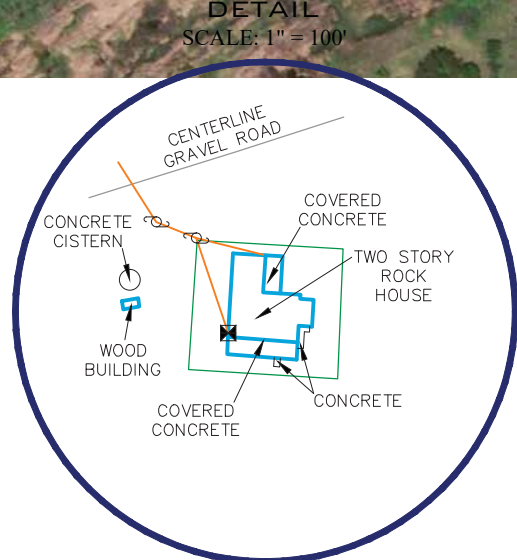


I, THE UNDERSIGNED, DO HEREBY CERTIFY THAT THE PLAT AS SHOWN HEREON WAS PREPARED FROM AN ON-THE-GROUND SURVEY PERFORMED BY ME OR UNDER MY SUPERVISION AND COMPLETED ON APRIL 1, 2020; NO WARRANTY IS MADE OR INTENDED FOR THE LOCATION OF ANY OR ALL EASEMENTS THAT MAY EXIST WITHIN THE BOUNDS OF THIS SURVEY.

PRELIMINARY, THIS DOCUMENT SHALL NOT BE RECORDED FOR ANY
PURPOSE AND SHALL NOT BE USED OR VIEWED OR RELIED UPON AS
A FINAL SURVEY DOCUMENT.

ABRAHAM J. LEAMONS
REGISTERED PROFESSIONAL LAND SURVEYOR #6275

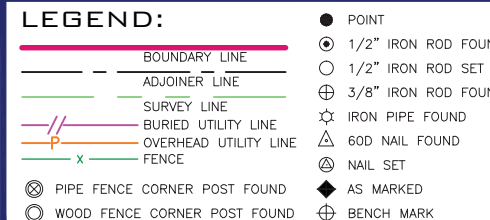

1. BEARINGS, DISTANCES & ACREAGE ARE GRID, NAD 83 US TX CENTRAL ZONE 4203.
2. THIS SURVEY WAS PREPARED WITHOUT THE BENEFIT OF A CURRENT TITLE REPORT/COMMITMENT. THERE MAY BE EASEMENTS, RESTRICTIONS, AND/OR COVENANTS AFFECTING THIS PROPERTY, NOT SHOWN HEREON.
3. A METES AND BOUNDS DESCRIPTION ACCOMPANIES THIS PLAT.
4. A "1/2 INCH IRON ROD SET" IS A 1/2 INCH REBAR WITH PLASTIC CAP MARKED "SEARCHERS RPLS 6275"

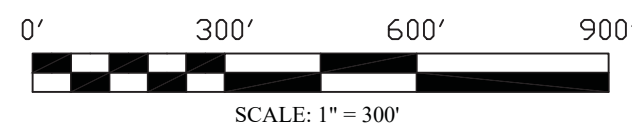

522.106 ACRES OUT OF THE G.I. & M. CO. SURV.
ABSTRACT NO. 960 AND THE PETER BADER SURV.
NO. 32, ABSTRACT NO. 884 IN LLANO COUNTY
TEXAS.

REFERENCE: -----	JOB NO. 20-4081
----- REV. 0	DRAWN BY: NJA