


LENNING LAND SURVEYING
2126 LEWISTON PLANK RD.
BURKEVILLE VA 23922
434-767-9940

R.F.=ROD FOUND
R.S.=ROD SET

DAVID R. WHITAKER
Notary Public
Commonwealth of Virginia
7052228
My Commission Expires Nov 30, 2018

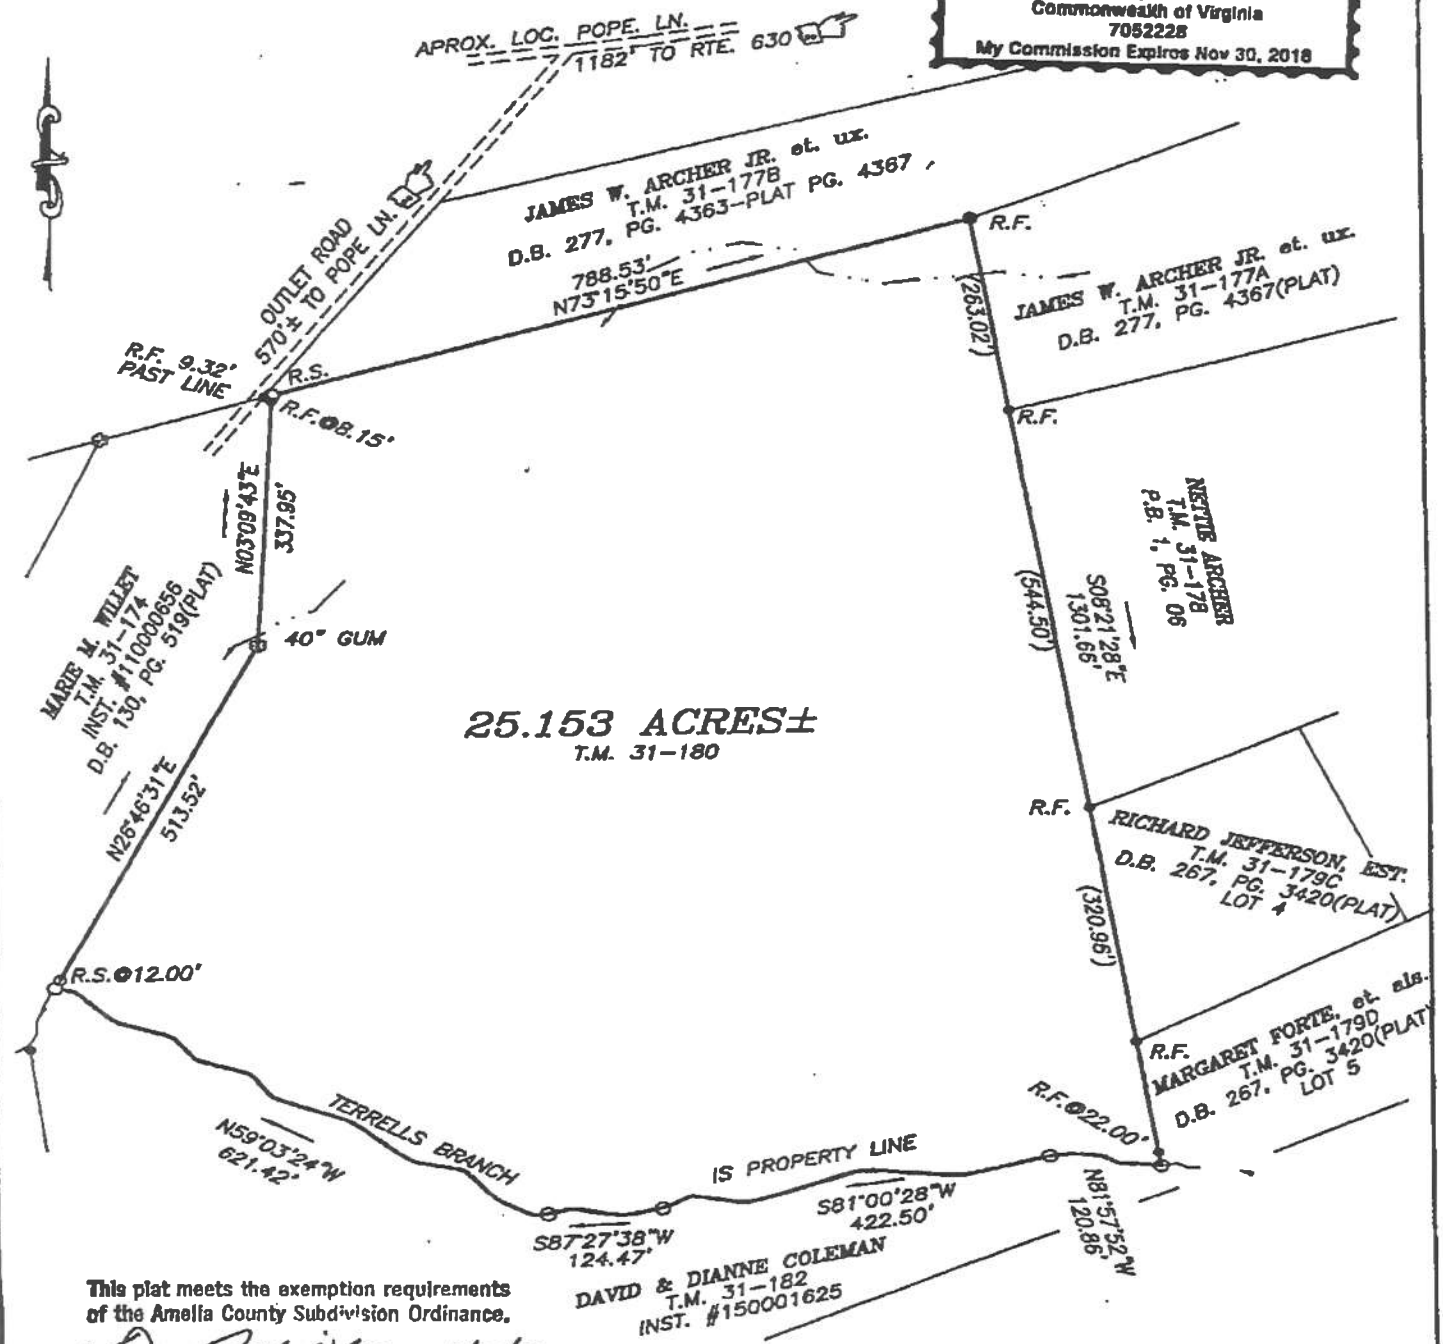

This plat meets the exemption requirements
of the Amelia County Subdivision Ordinance.

David R. Whitaker 2/15/19
Subdivision Agent/Designee Date

**BOUNDARY SURVEY SHOWING 25.153 ACRES±
TO BE CONVEYED TO ADOHI RESOURCES, LLC
BEING THE SAME PROPERTY
CONVEYED TO CASSANDRA CARTER EPPES, ET. ALS.
IN D.B. 157, PG. 463**

LOCATED IN GILES MAGISTERIAL DIST.
AMELIA CO., VA.
1"=200' JUNE 15, 2016

