


NOTES:

1. THIS SURVEY WAS CONDUCTED FROM THE CURRENT DEED OF RECORD AND IS SUBJECT TO ANY INFORMATION WHICH A TITLE SEARCH WOULD REVEAL.
2. THIS SURVEY IS SUBJECT TO ANY EASEMENTS, RIGHTS OF WAYS, AND/OR LEASES WHICH COULD AFFECT THE PROPERTY.



I HEREBY CERTIFY THAT THIS IS A CATEGORY 1 SURVEY AND THE RATIO OF PRECISION OF THE UNADJUSTED SURVEY IS AT LEAST 1:10,000.

ALLEN MAPLES, JR.
RLS#2171

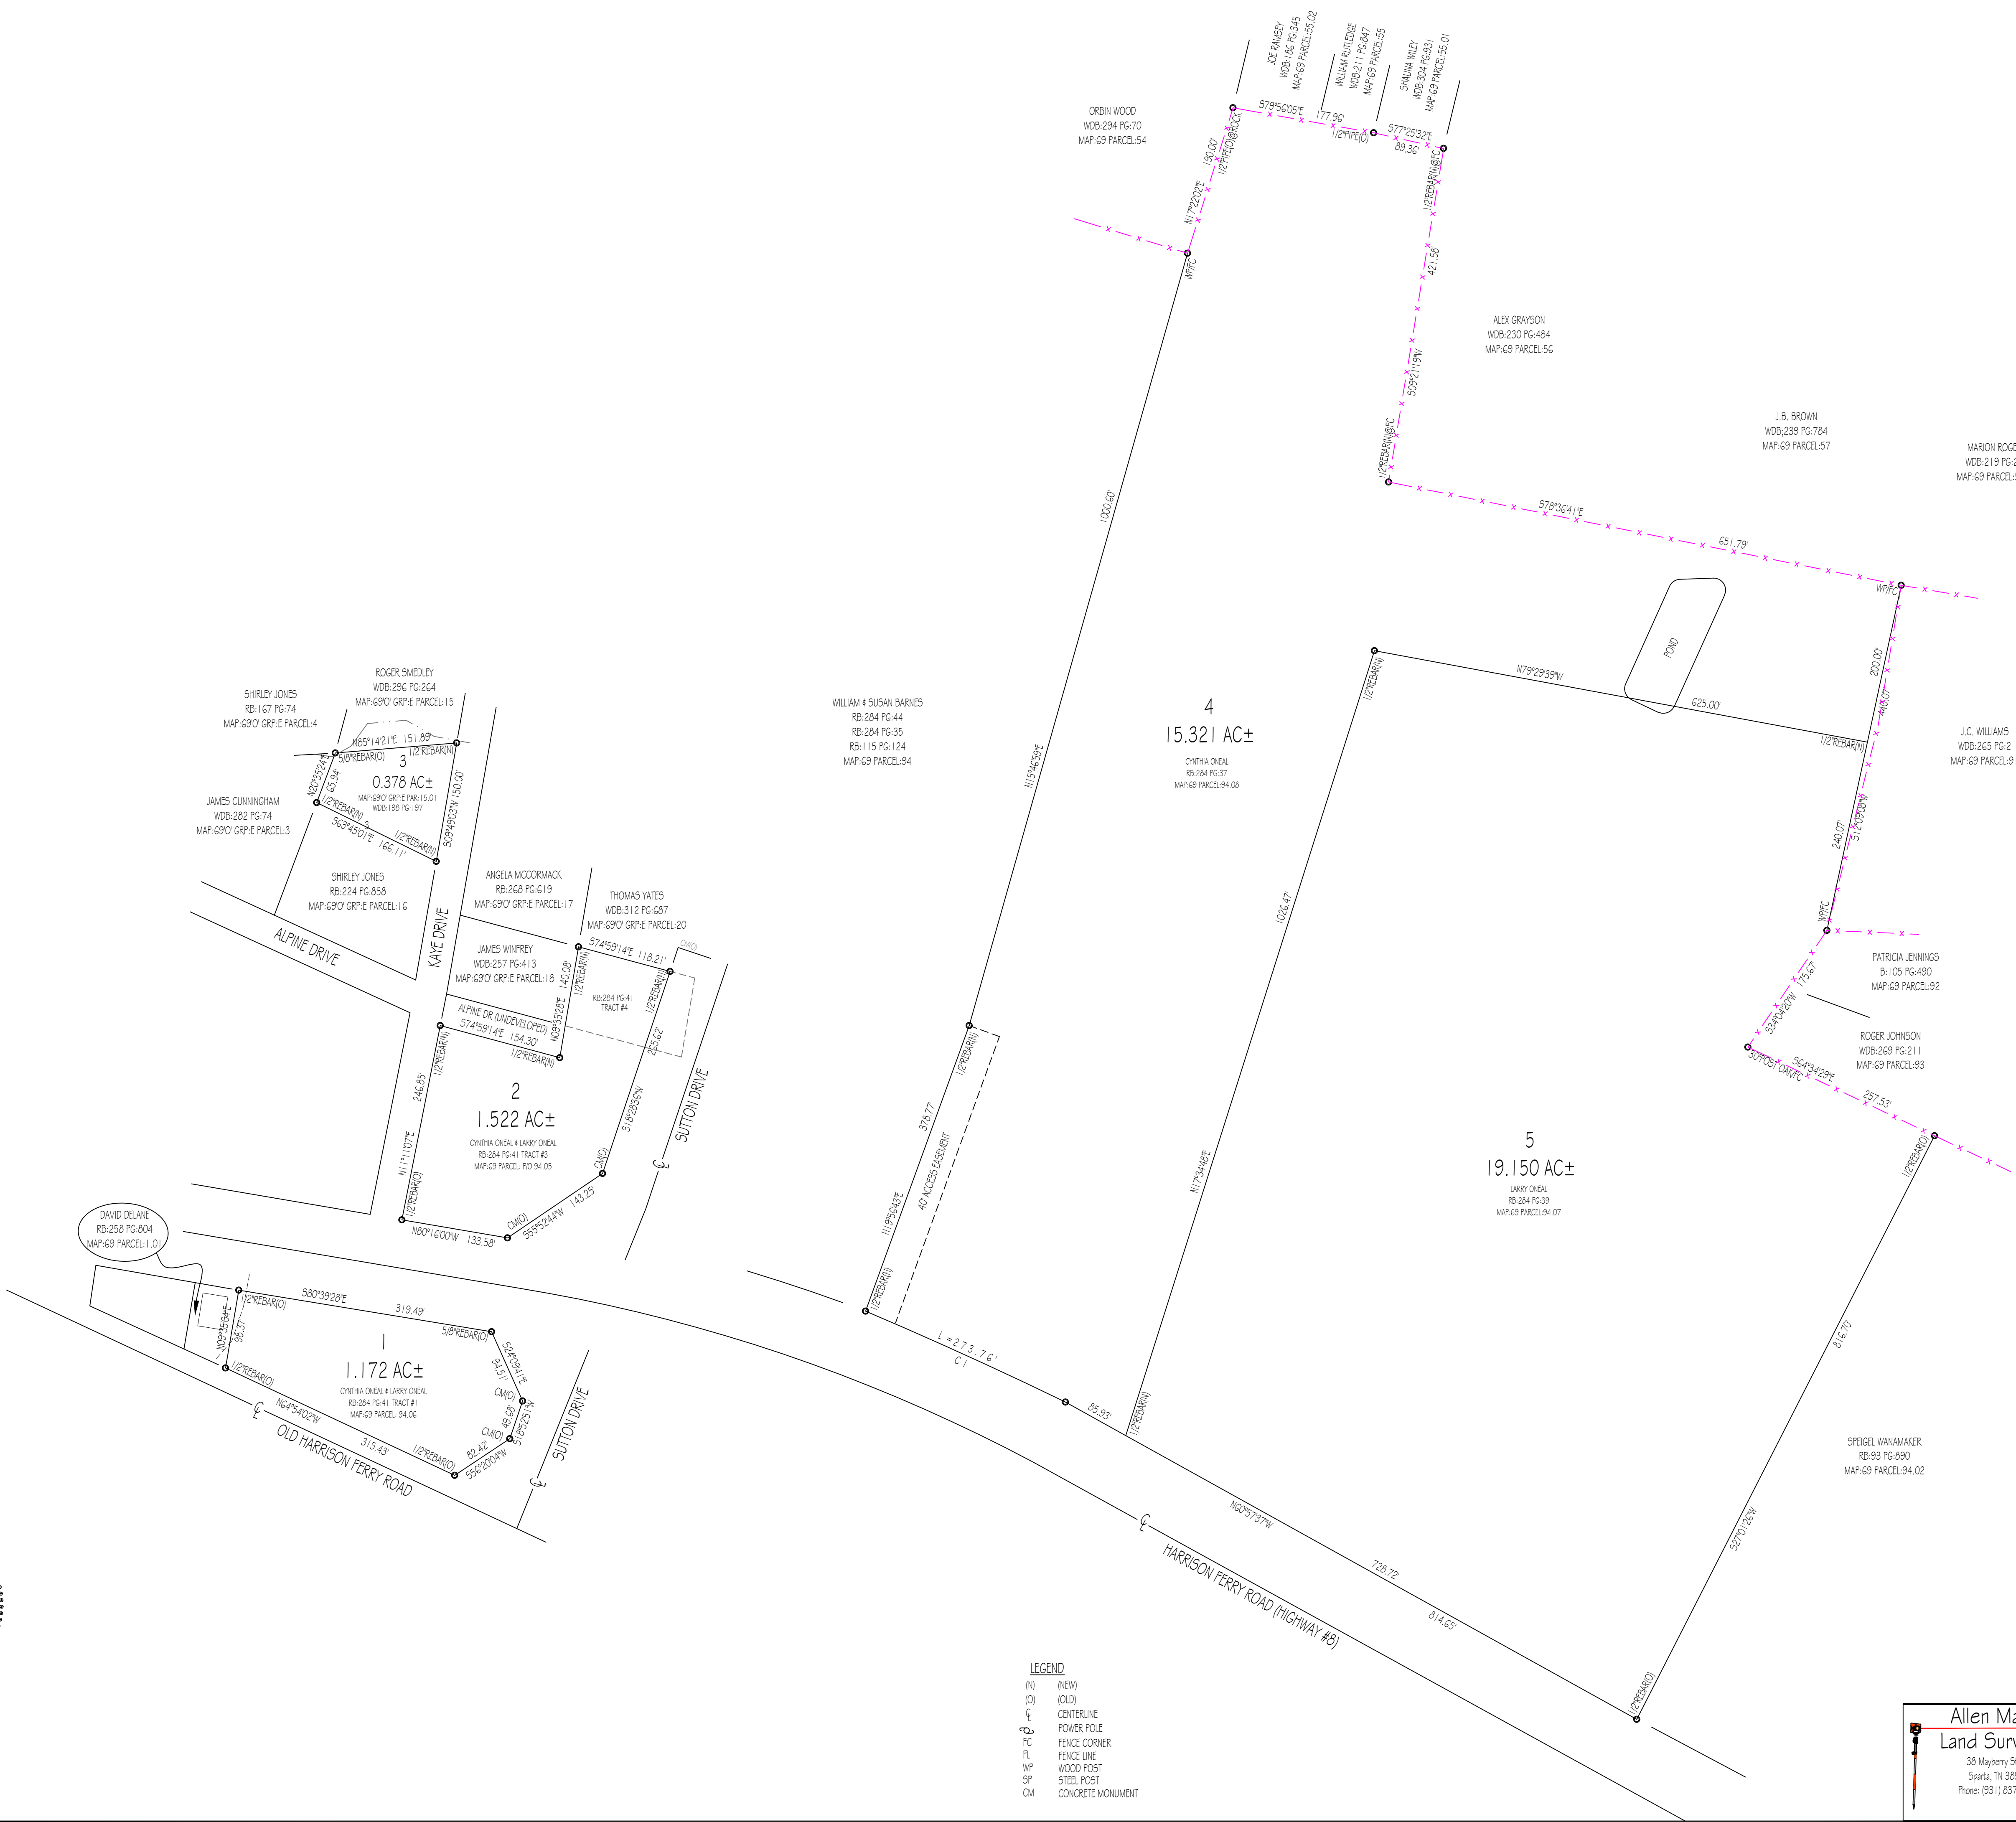

LEGEND

- (N) NEW
(O) OLD
— CENTERLINE
- - - POWER POLE
- - - FENCE CORNER
- - - FENCE LINE
WP WOOD POST
SP STEEL POST
CM CONCRETE MONUMENT

Allen Maples
Land Surveying
38 Mayberry Street
Sparta, TN 38583
Phone: (931) 837-5446

CYNTHIA ONEAL & LARRY ONEAL
HIGHWAY 6

1ST CIVIL DISTRICT	TOTAL ACRES: 37.543 ±
WARREN COUNTY, TN	SCALE: 1"=100'
P.L. SEE PLAT	DATE: 04/05/13
TAX MAP: SEE PLAT	DRAWING #13-042.D