



DOCK PERMIT SKETCH
PREPARED FOR
BRANDON HARTER

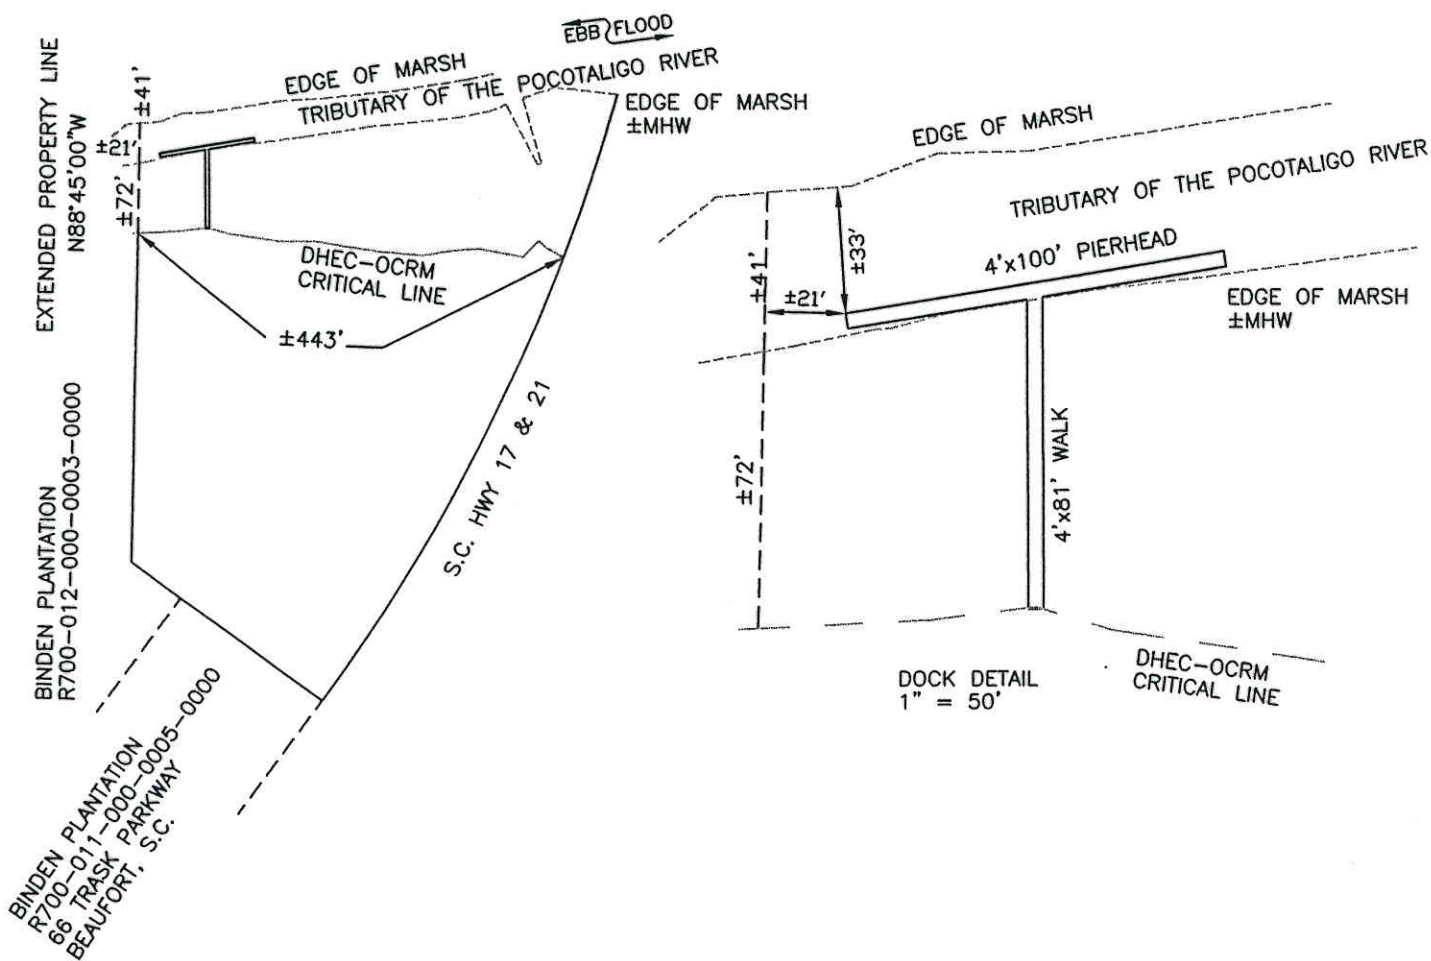

I HEREBY CERTIFY TO THE DIMENSIONS SHOWN
ON THIS SKETCH THAT PERTAIN TO CRITICAL LINE
AND MARSH LINE.

R700-011-000-0001-0000 PORTION OF

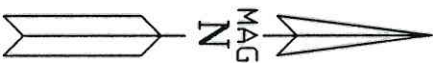

SCALE 1" = 200'

JUNE 17, 2008

P13775/JJ

DAVID S. YOUNMANS RLS 9765
BEAUFORT SURVEYING, INC.
1613 PARIS AVENUE
PORT ROYAL, S.C. 29935
PHONE (843) 524-3261

APPLICANT: BRANDON HARTER

ACTIVITY: PRIVATE DOCK

LOCATION: HWY 17 & 21
POCOTALIGO AREA
COUNTY: BEAUFORT

DATE: 06/17/08

ADJACENT PROPERTY OWNERS

BINDEN PLANTATION