


X

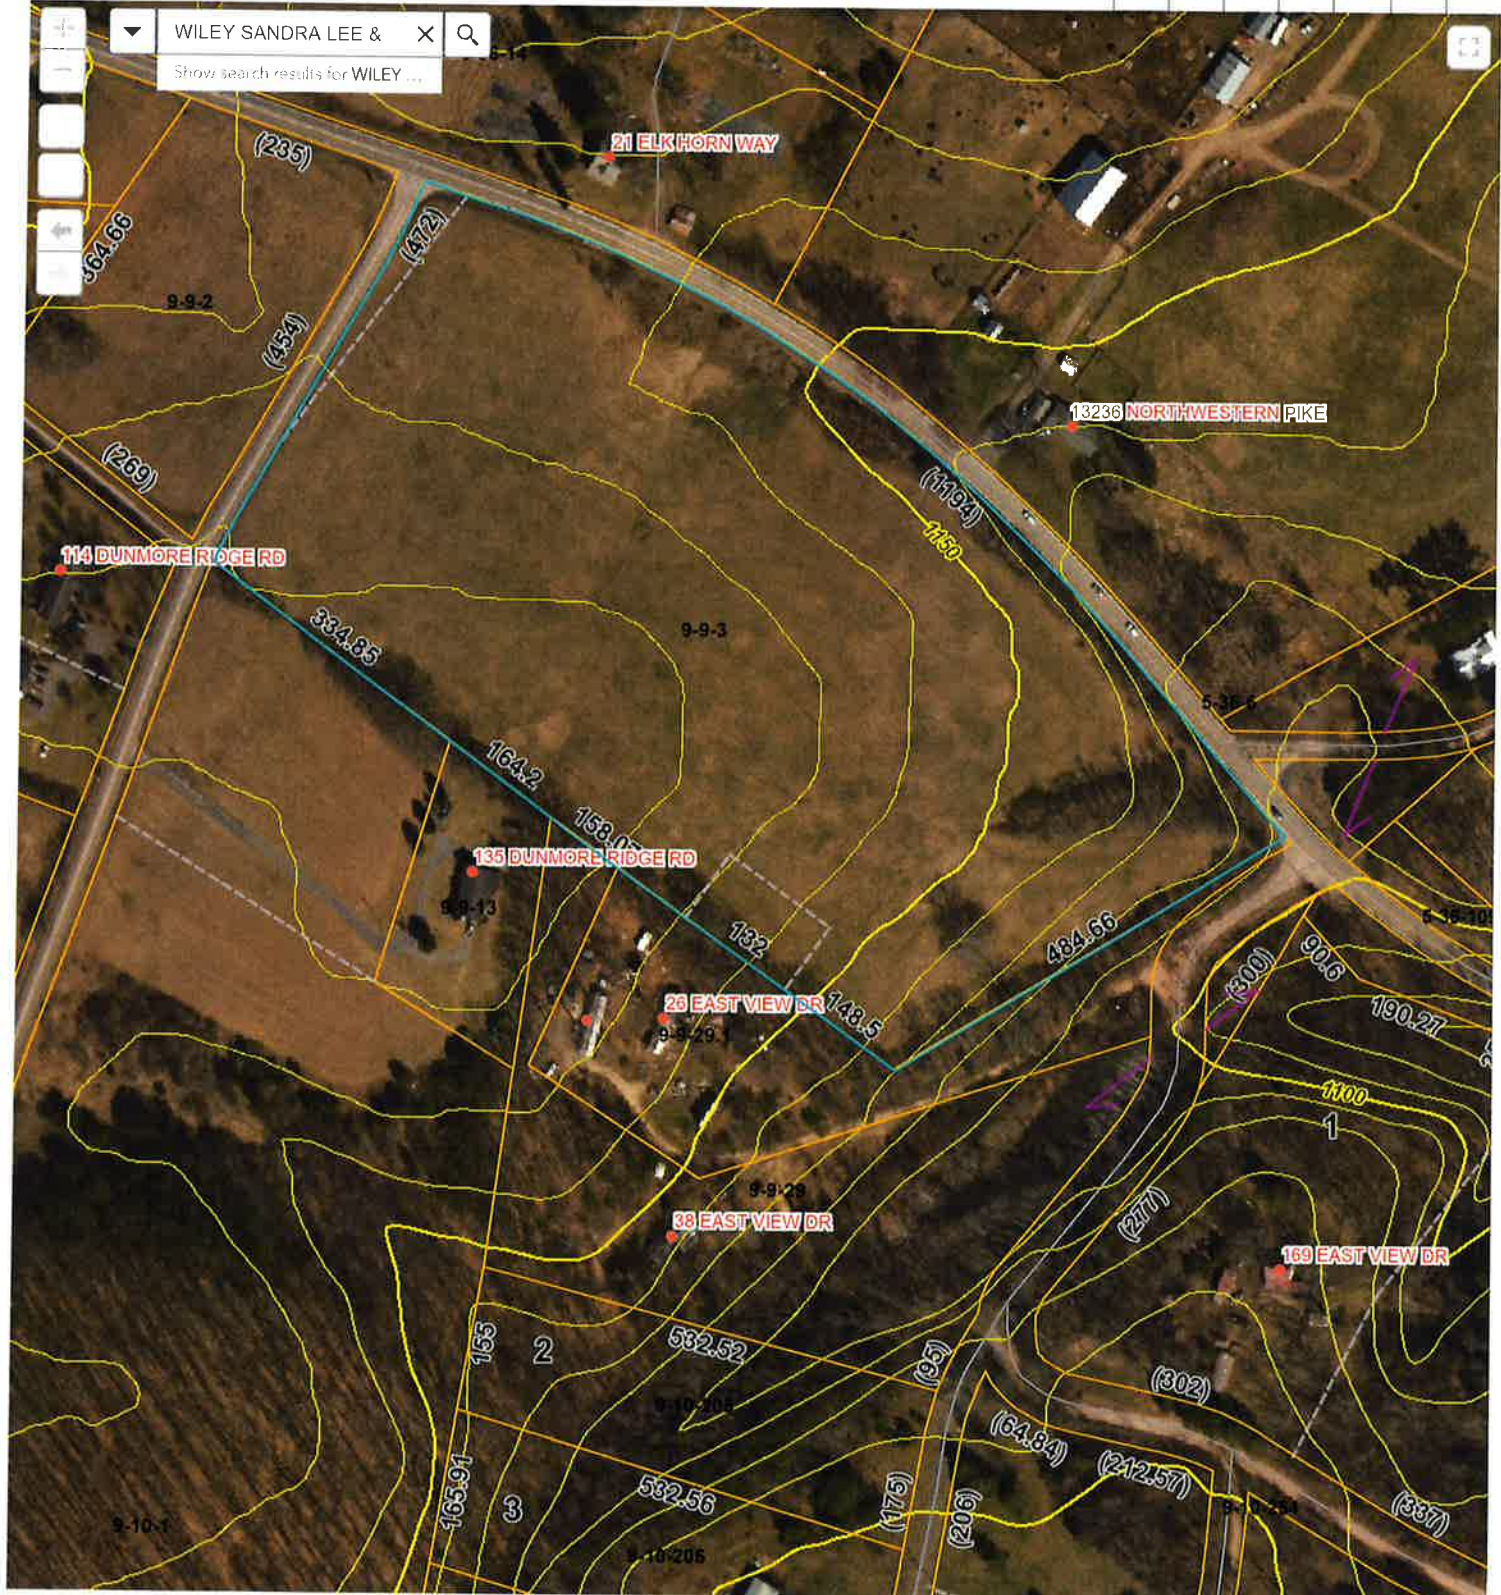

Show search results for WILEY ...




200ft

App State


109

See L. L. Thompson 8.25.00

Plat of Survey for
DELORIS B. MOWREY
 Sherman District Hampshire County
 West Virginia
 Reference: Deed Book 392 Page 337
 Deed Book 341 Page 53
 Deed Book 120 Page 270
 Tax Map 9 Parcels 2, 3

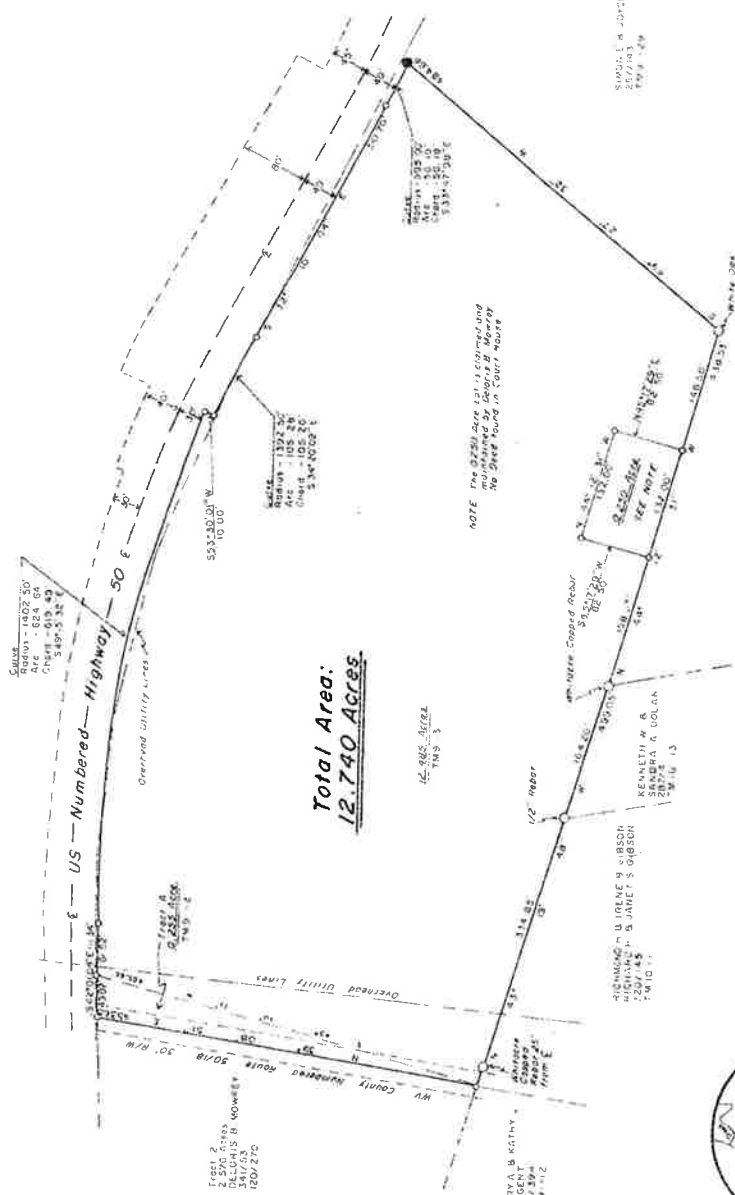

Total Area:
12.740 Acres

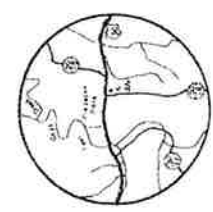

VICINITY MAP
 Scale 1" = 1 Mile

Survey
 From The
 Hampshire County Subdivision
 DEED BOOK
 392
 Page 337
 Deed Book 341
 Page 53
 Deed Book 120
 Page 270
 Tax Map 9
 Parcels 2, 3

1. CERTIFY THAT TO THE BEST OF MY KNOWLEDGE
 2. I am a duly qualified and licensed Surveyor in the State of West Virginia
 3. I am duly qualified and licensed in the County of Hampshire
 4. I am duly qualified and licensed in the District of Sherman
 5. I am duly qualified and licensed in the Township of ...

FRANK A. WHITACRE INC
 HC 64 Box 3420
 Romney, WV 26757
 Phone 430-899-9006

DATE May 18, 1999
 MSB No. 99-013-002

STATE OF WEST VIRGINIA, County of Hampshire, ss: on the 15th day of August, 2000, at 2:42 P. M.
 this Plat was presented to the Clerk's Office of the County Commission of said County
 and with the certificate thereof annexed, admitted to record.
 Sharon H. Rank
 County Commission, Hampshire County, W. VA.