


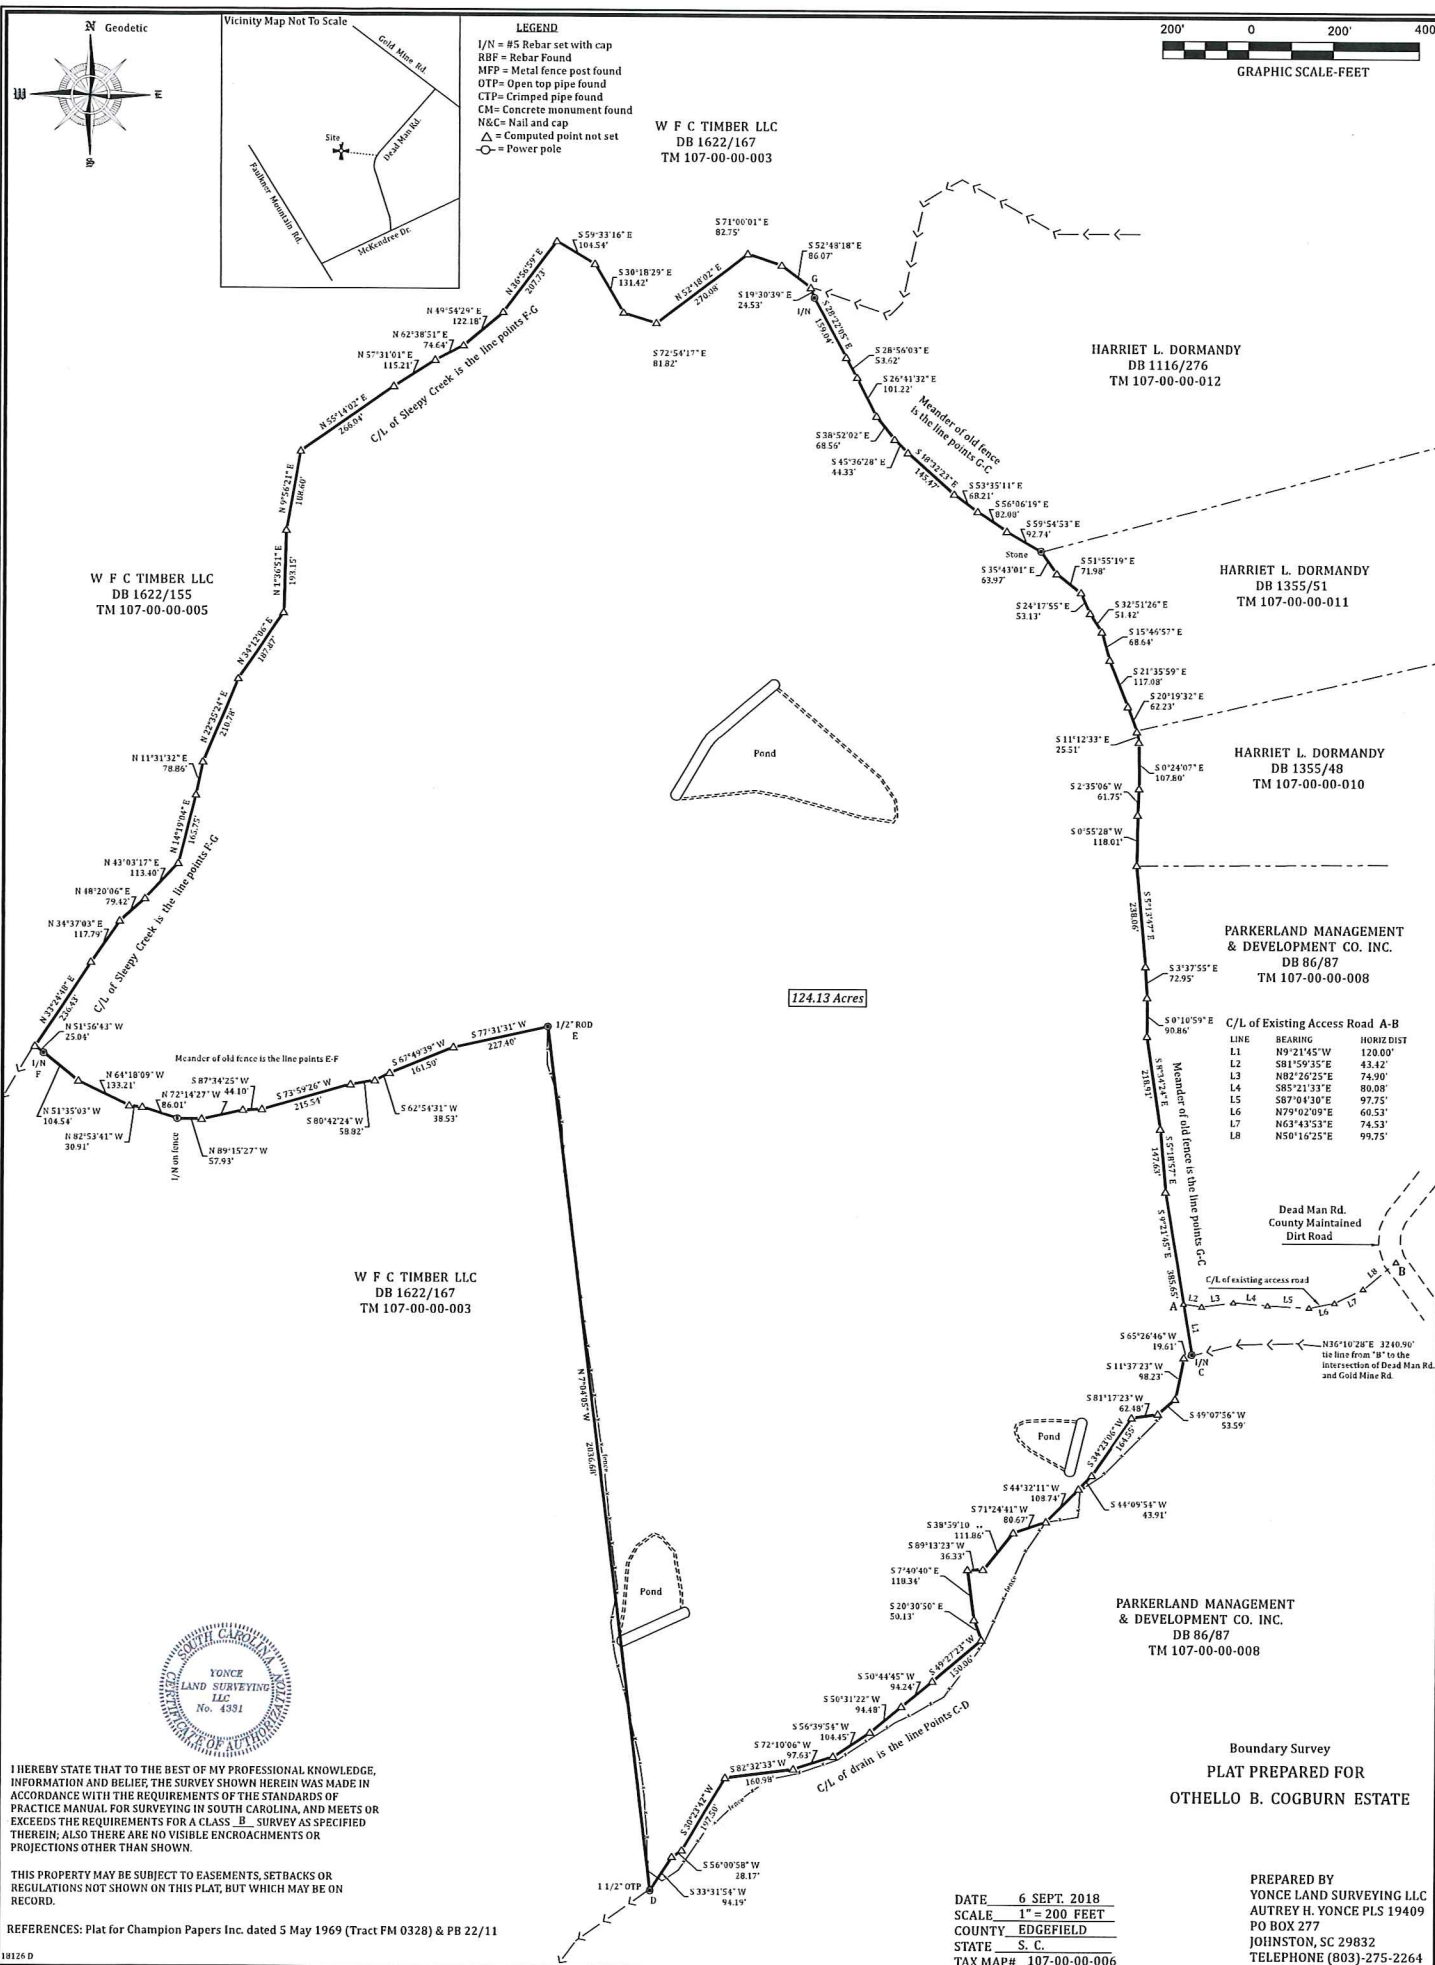

W F C TIMBER LLC
DB 1622/155
TM 107-00-00-005

W F C TIMBER LLC
DB 1622/167
TM 107-00-00-003

HARRIET L. DORMANDY
DB 1116/276
TM 107-00-00-012

HARRIET L. DORMANDY
DB 1355/51
TM 107-00-00-011

HARRIET L. DORMANDY
DB 1355/48
TM 107-00-00-010

PARKERLAND MANAGEMENT
& DEVELOPMENT CO. INC.
DB 86/87
TM 107-00-00-008

PARKERLAND MANAGEMENT
& DEVELOPMENT CO. INC.
DB 86/87
TM 107-00-00-008

Boundary Survey
PLAT PREPARED FOR
OTHELLO B. COGBURN ESTATE

PREPARED BY
YONCE LAND SURVEYING LLC
AUTREY H. YONCE PLS 19409
PO BOX 277
JOHNSTON, SC 29832
TELEPHONE (803)-275-2264

DATE 6 SEPT. 2018
SCALE 1" = 200 FEET
COUNTY EDGEFIELD
STATE S. C.
TAX MAP# 107-00-00-006

REFERENCES: Plat for Champion Papers Inc. dated 5 May 1969 (Tract FM 0328) & PB 22/11