

AUTHORIZATION TO CONSTRUCT
 BY: Cliff Woodward
 DATE: 8/24/05
 PERMIT# 9791
 Valid for Five (5) Years OP. Expiration Date of Permit: 8/24/10

Environmental Health Section
Beaufort County Health Department
 220 N. Market St.
 Washington, North Carolina 27889
 (252) 946-6048 / Fax (252) 946-2074

☒ New Construction
☐ Repair


IMPROVEMENTS PERMIT

-NOT
TO
SCALE-

Date: 8/24/05 964
 Owner: Bell & Ceech Properties, LLC Phone: 946-6840
 Address: 75 Edwards Dr. Belhaven, NC. 27817
 Subdivision: Creekside Landing Lot Number: 7
 State Road Number: South of S.R. 1717 Directions NC 99 - West
 10-DIGIT PIN 6694.22.4398
 Property Size: _____ Type Structure: House
 No. Bedrooms: 3 No. People: 5
 Water Supply: Community (Maintain minimum _____ feet separation from any part of septic system and repair area.)

Classification: ☒ Suitable ☐ Provisionally Suitable ☐ PS with fill
 Additional Drainage: _____
 Seasonal Wetness Condition: 36" Soil Type: I / II / III
 Septic Tank: 1000 gal. Pump Tank: _____ gal.
 Nitrification Field: 1200 square feet trench bottom
 Trench Depth: 18" Fill Depth: _____
 Comments: Tanks out 2"-4" - lines shallow.
Paper over lines to prevent shifting.
House to be built to allow system to be
50' from back/right hand property line
Repair area on side also.

Additional for all systems: Landscape system area for surface water runoff and grass.
 Do not place drive or any building over the system area or repair area. Observe all proper setbacks (10 NCAC 10A .1950). Do not work soil or install system in wet conditions. This permit must be on site during installation and inspection.

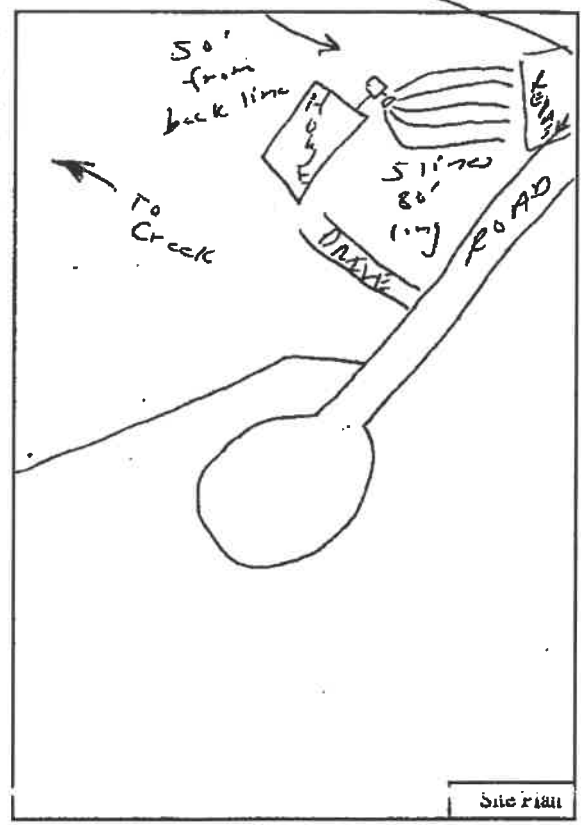

Environmental Health Specialist: Cliff Woodward Date: 8/24/05

White Owner/Contractor Yellow - Health Department Pink Building Inspections