

RECORD OF SURVEY

SECTION 35, T 53 N, R 5 W, BM
KOOTENAI COUNTY, IDAHO

Bk 20 Pg 438

COUNTY RECORDER


THIS MAP WAS FILED IN THE KOOTENAI COUNTY RECORDER'S OFFICE
AT THE REQUEST OF DAVID SCHUMANN THIS 12 DAY OF
Dec 2000 AT 1:24 O'CLOCK PM, AS
INSTRUMENT No. 1659327 AND DULY RECORDED AT
BOOK 20 OF SURVEYS, PAGE 438
BY: Debbie Sala FEE 5.00
CLERK
DANIEL J. ENGLISH, RECORDER

FD. 2 1/2" ZINC CAP
PLS 4194
25° FIR N 68° W 27.35
9° FIR S 51° E 11.27
30° FIR S 45° W 9.76
12° FIR N 25° W 25.11
CP & F INST. No. 1355471

SET 2 1/2" ZINC CAP BY SINGLE PROPORTION
QUARTER CORNER
20° FIR S 73° E 114.42
12° FIR N 21° W 21.1
CP & F INST. No. 1656636

SET 2 1/2" ZINC CAP
QUARTER CORNER
18° FIR N 87° E 25.2
24° FIR SNAG S 88° W 33.0
CP & F INST. No. 1656638

FD. 3 1/2" ALUMINUM CAP
LS 939 - SECTION CORNER
14° FIR N 71° E 10.7
20° FIR S 54° E 10.4
16° CEDAR S 62° W 14.2
20° FIR N 14° W 10.7
CP & F INST. No. 1285956

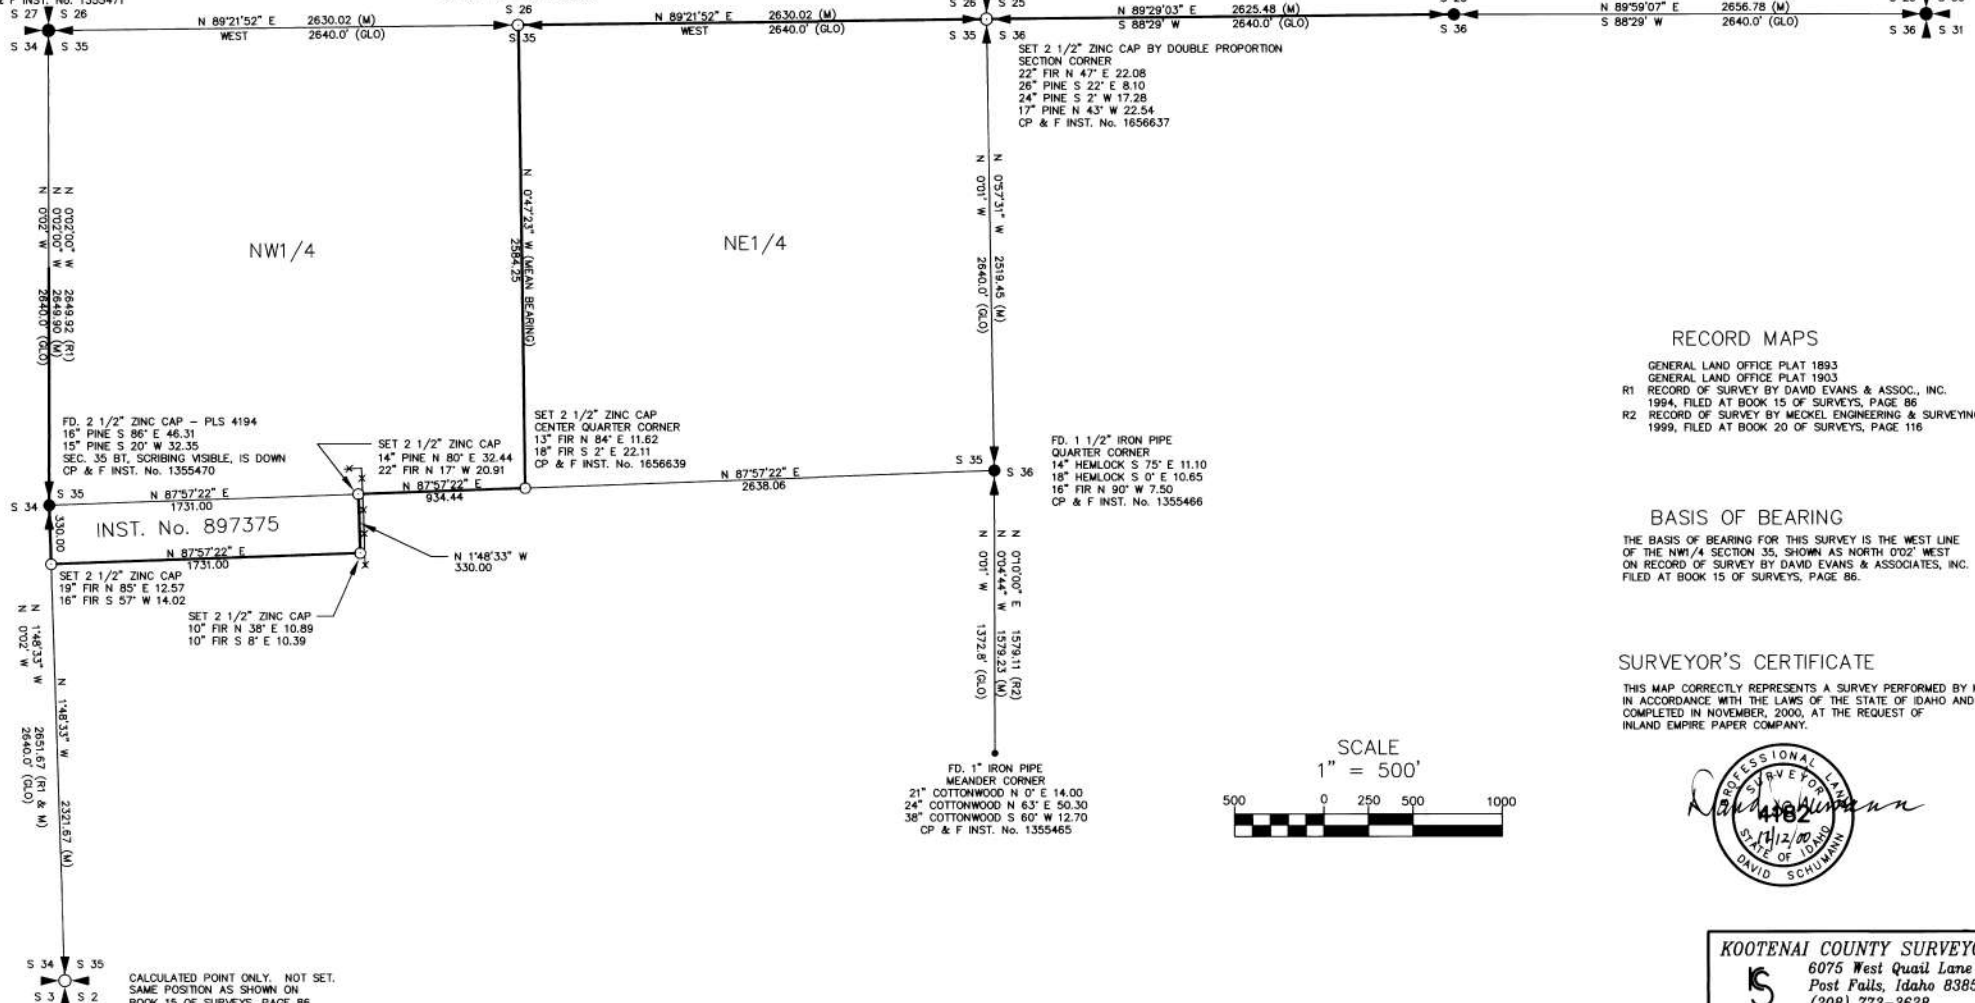

RECORD MAPS

GENERAL LAND OFFICE PLAT 1893
GENERAL LAND OFFICE PLAT 1903
R1 RECORD OF SURVEY BY DAVID EVANS & ASSOC., INC.
1994, FILED AT BOOK 15 OF SURVEYS, PAGE 86
R2 RECORD OF SURVEY BY MECKEL ENGINEERING & SURVEYING,
1999, FILED AT BOOK 20 OF SURVEYS, PAGE 116

BASIS OF BEARING

THE BASIS OF BEARING FOR THIS SURVEY IS THE WEST LINE
OF THE NW1/4 SECTION 35, SHOWN AS NORTH 0°02' WEST
ON RECORD OF SURVEY BY DAVID EVANS & ASSOCIATES, INC.
FILED AT BOOK 15 OF SURVEYS, PAGE 86.

SURVEYOR'S CERTIFICATE

THIS MAP CORRECTLY REPRESENTS A SURVEY PERFORMED BY ME
IN ACCORDANCE WITH THE LAWS OF THE STATE OF IDAHO AND
COMPLETED IN NOVEMBER, 2000, AT THE REQUEST OF
INLAND EMPIRE PAPER COMPANY.



KOOTENAI COUNTY SURVEYORS

6075 West Quail Lane
Post Falls, Idaho 83854
(208) 773-3628