
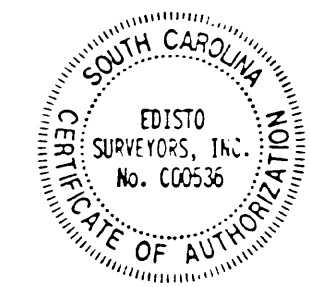


| LINE DATA |               |          |
|-----------|---------------|----------|
| LINE      | BEARING       | DISTANCE |
| L1        | S 28°43'15" W | 90.44    |
| L2        | S 22°08'58" W | 29.92    |
| L3        | N 67°51'02" W | 20.00    |
| L4        | N 24°45'23" E | 56.88    |
| L5        | N 23°19'17" E | 37.39    |
| L6        | N 27°57'33" E | 29.30    |
| L7        | N 24°54'46" E | 72.92    |
| L8        | N 22°36'25" E | 147.29   |
| L9        | N 23°11'08" E | 117.34   |
| L10       | N 20°13'30" E | 233.75   |
| L11       | N 22°28'42" E | 177.59   |
| L12       | N 66°11'19" W | 40.46    |
| L13       | N 53°51'56" W | 112.16   |
| L14       | N 55°08'14" W | 90.20    |
| L15       | N 79°01'25" W | 203.90   |
| L16       | S 71°00'21" W | 263.53   |
| L17       | S 70°20'00" W | 99.13    |
| L18       | S 81°32'00" W | 132.14   |
| L19       | S 86°03'59" W | 131.70   |
| L20       | N 79°18'16" W | 171.22   |
| L21       | N 11°35'29" W | 3.53     |
| L22       | N 60°48'23" E | 244.83   |
| L23       | S 70°13'07" E | 20.00    |
| L24       | N 22°55'25" E | 202.18   |
| L25       | N 24°38'43" E | 108.73   |
| L26       | N 24°45'23" E | 100.93   |
| L27       | N 67°51'02" W | 20.00    |
| L28       | S 61°11'25" E | 30.00    |
| L29       | S 85°28'19" W | 225.00   |
| L30       | S 75°12'51" W | 135.38   |
| L31       | S 50°07'20" W | 67.25    |
| L32       | S 66°42'25" E | 20.00    |
| L33       | N 88°15'10" E | 61.95    |
| L34       | S 49°30'46" W | 306.43   |
| L35       | S 80°00'25" W | 28.27    |
| L36       | S 52°55'11" W | 58.06    |
| L37       | S 40°14'20" W | 56.08    |
| L38       | S 47°57'28" W | 53.25    |
| L39       | S 59°41'50" W | 82.70    |
| L40       | S 65°36'21" W | 206.34   |
| L41       | S 53°08'30" W | 179.72   |
| L42       | S 52°07'48" W | 69.80    |
| L43       | S 74°41'29" W | 185.20   |
| L44       | N 79°30'35" W | 76.81    |
| L45       | N 82°29'07" W | 50.98    |
| L46       | N 73°25'56" W | 107.33   |
| L47       | S 81°31'16" E | 20.00    |
| L48       | S 81°31'16" E | 100.00   |
| L49       | S 49°30'48" W | 70.85    |
| L50       | N 22°08'58" E | 123.31   |
| L51       | S 22°08'58" E | 126.70   |
| L52       | N 67°51'02" W | 20.00    |
| L53       | N 20°53'25" E | 208.57   |
| L54       | N 22°55'25" E | 41.49    |
| L55       | N 66°26'00" W | 20.00    |
| L56       | N 66°26'00" W | 290.00   |
| L57       | N 52°13'38" W | 298.12   |
| L58       | N 14°17'11" E | 200.00   |
| L59       | S 84°23'21" E | 272.64   |
| L60       | N 20°53'25" E | 265.51   |
| L61       | N 80°48'23" E | 250.00   |
| L62       | N 12°48'35" E | 36.99    |
| L63       | N 14°17'11" E | 140.01   |
| L64       | S 61°11'25" E | 30.00    |
| L65       | N 08°08'59" E | 20.00    |

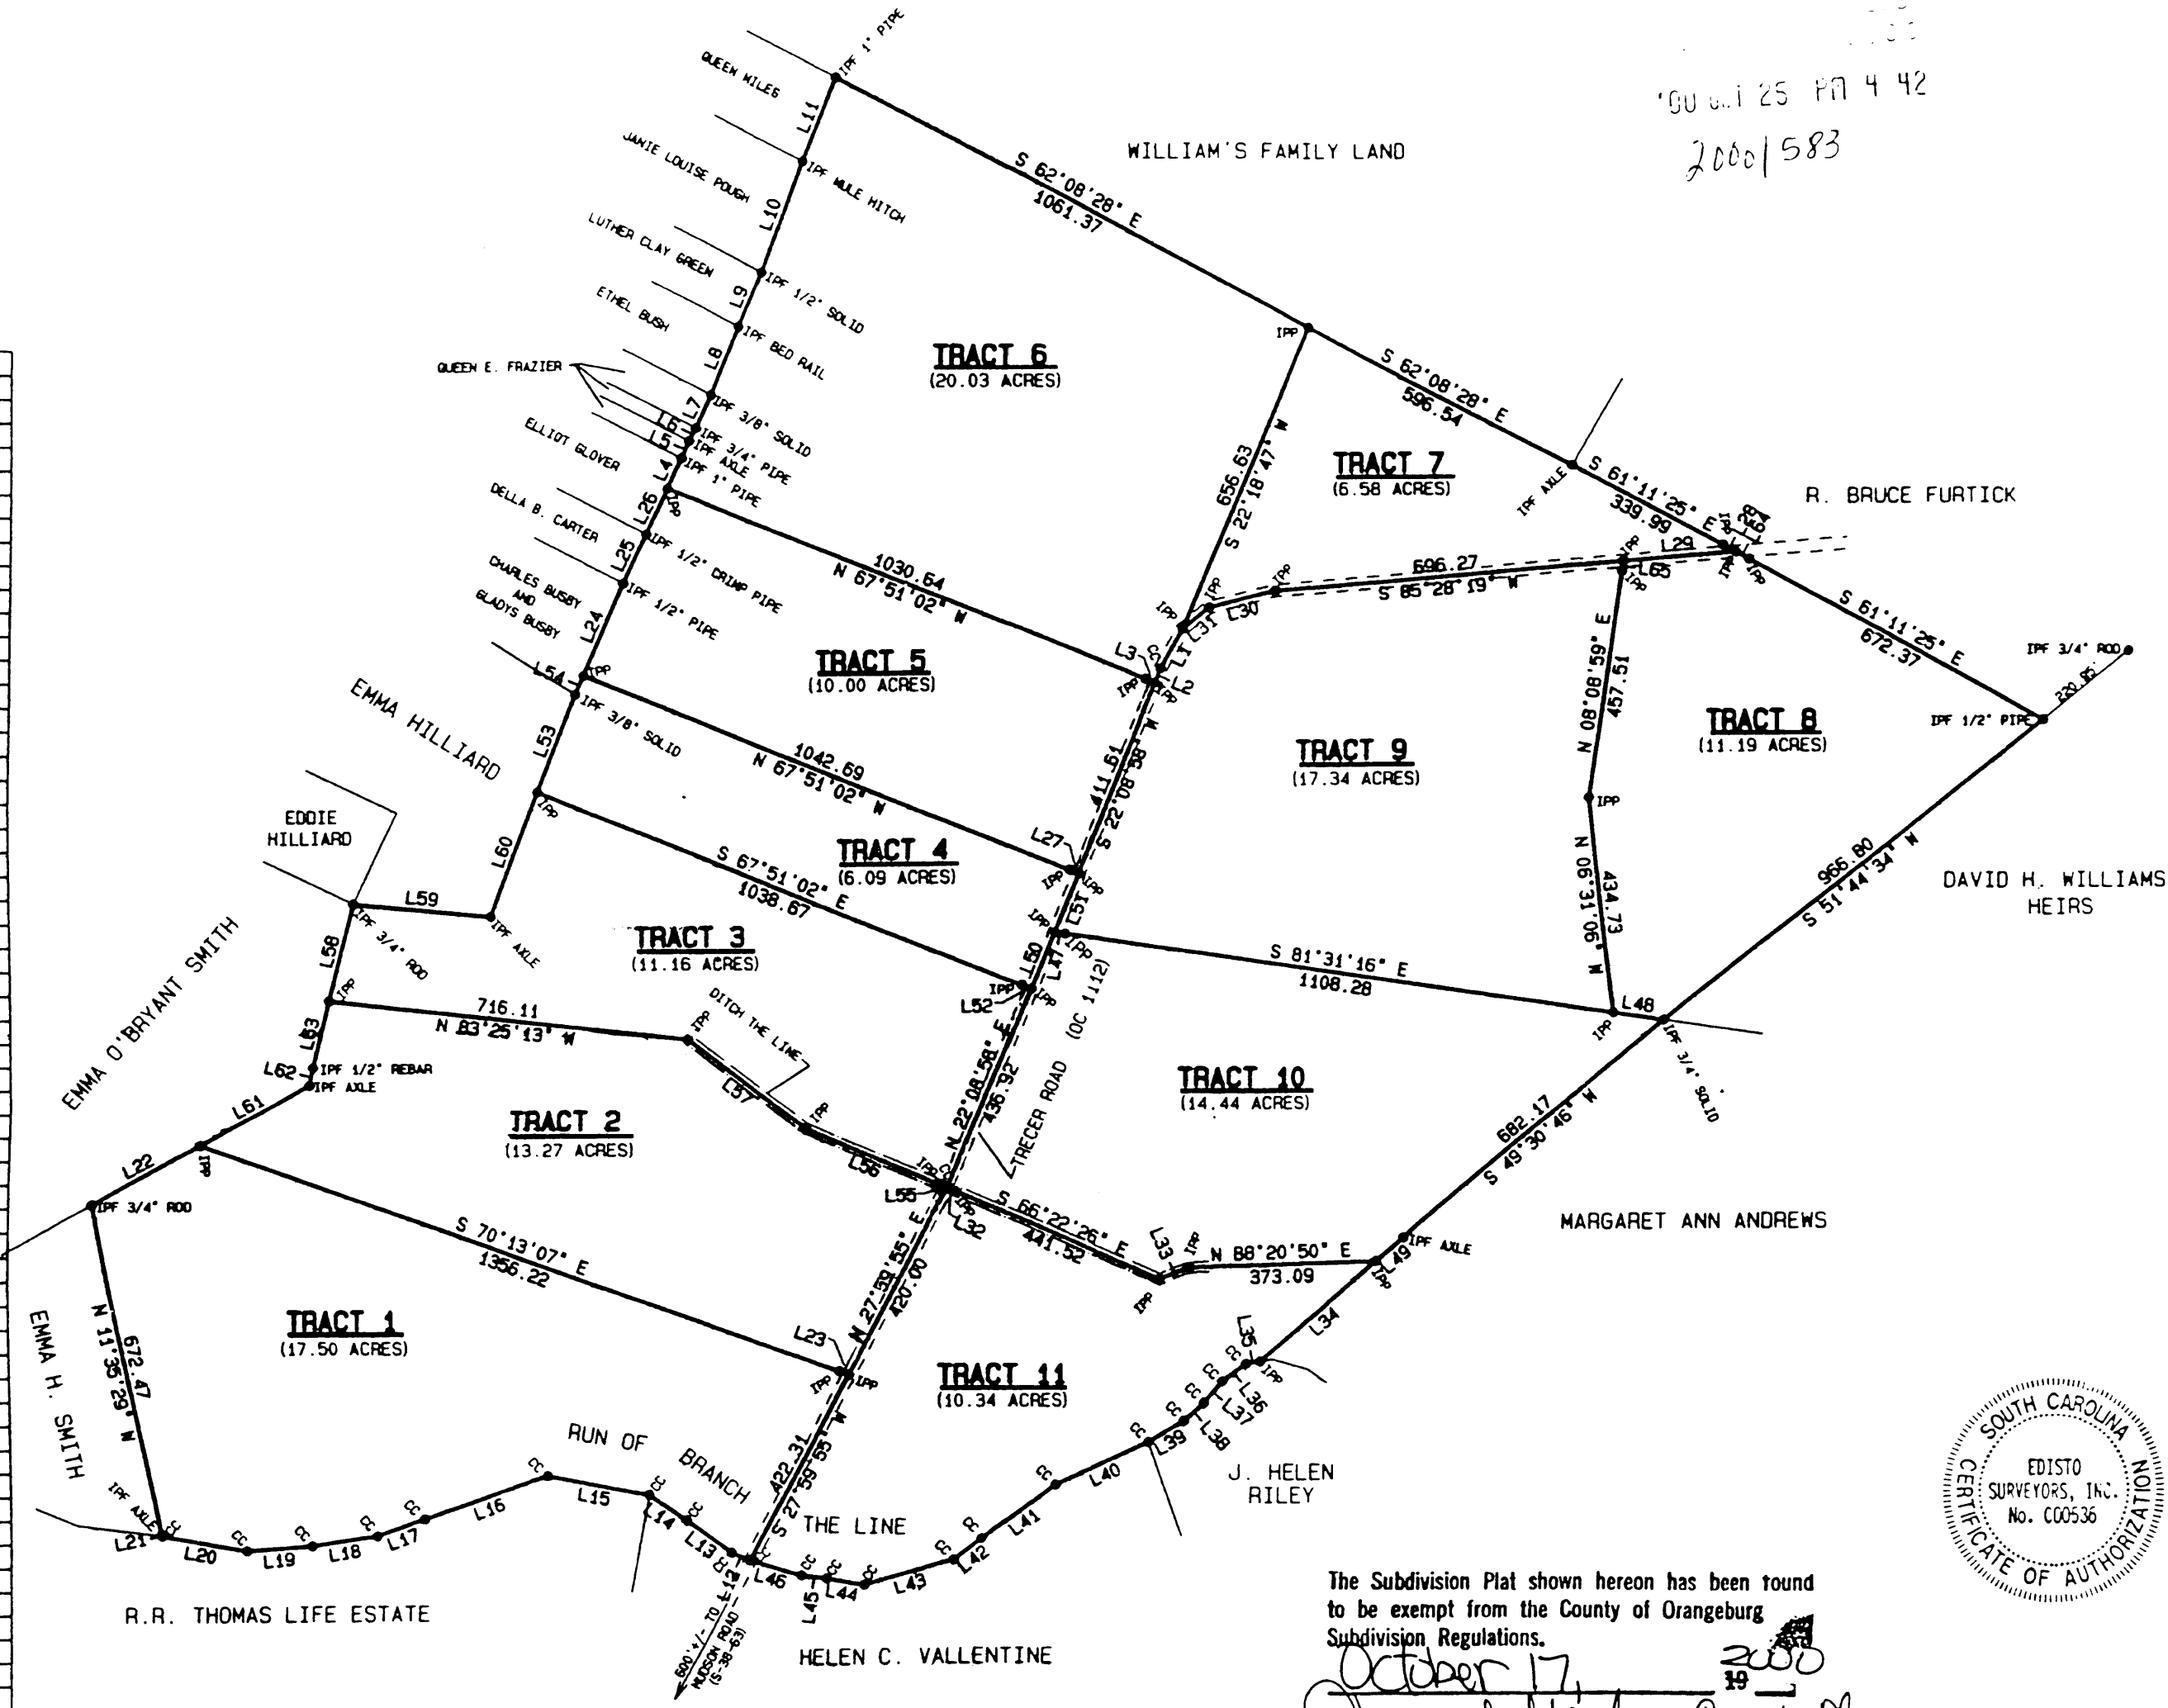

The Subdivision Plat shown hereon has been found to be exempt from the County of Orangeburg Subdivision Regulations.

October 17, 2000

James L. Gordon, County Planner

NAME, TITLE

TM 127-00-00-015  
TM 127-00-00-018

A PLAT  
OF  
**TRECER HEIGHTS SUBDIVISION**

STATE OF SOUTH CAROLINA  
COUNTY OF ORANGEBURG  
UNION TOWNSHIP

SURVEYED FOR  
**ROY C. WALKER** ✓

"I HEREBY STATE THAT TO THE BEST OF MY KNOWLEDGE, INFORMATION, AND BELIEF, THE SURVEY SHOWN HEREON WAS MADE IN ACCORDANCE WITH THE REQUIREMENTS OF THE MINIMUM STANDARDS MANUAL FOR THE PRACTICE OF LAND SURVEYING IN SOUTH CAROLINA, AND MEETS OR EXCEEDS THE REQUIREMENTS FOR A CLASS 'B' SURVEY AS SPECIFIED THEREIN."

EDISTO SURVEYORS, INC.  
PO BOX 1725 ORANGEBURG, SOUTH CAROLINA 29116

REFERENCE:  
A PLAT FOR GROVER HARLEY BY EDISTO SURVEYORS, INC. DATED JUNE 12, 2000  
A PLAT FOR TONY A. KITTRELL BY EDISTO SURVEYORS, INC. DATED MAY 23, 2000  
A PLAT FOR MICHAEL R. BUNCH BY EDISTO SURVEYORS, INC. DATED MAY 19, 2000  
A PLAT FOR WALKER SHOAK BY EDISTO SURVEYORS, INC. DATED MARCH 10, 1999

NOTES:  
TOTAL ACREAGE IS 137.94 ACRES.  
ALL CORNERS ARE IRON PINS PLACED (EXCEPT WHERE DENOTED)  
ALL LOTS ARE SUBJECT TO PROTECTIVE COVENANTS.  
ALL LOT LINES ARE SUBJECT TO A 15' (7.5' EACH SIDE) DRAINAGE AND OR UTILITY EASEMENT  
ALL FRONT LOT LINES (ROAD SIDE) ARE SUBJECT TO A 10' DRAINAGE AND OR UTILITY EASEMENT  
SET BACK REQUIREMENTS FOR EACH LOT:  
(1) FRONT - 30' (FROM ROAD RIGHT-OF-WAY)  
(2) SIDES - 15'  
(3) REAR - 25'

NOTE:  
THIS SURVEY IS SUBJECT TO ANY FACTS THAT MAY BE REVEALED BY A FULL AND ACCURATE TITLE SEARCH. A TITLE SEARCH MAY PRODUCE EXISTING DOCUMENTS OF RECORD THAT WOULD AFFECT THIS PARCEL AND REQUIRE REVISIONS TO THIS SURVEY.  
CERTIFICATION IS MADE TO THOSE PERSONS FOR WHOM THIS PLAT WAS PREPARED AND IS NOT TRANSFERABLE.  
SURVEY IS VALID ONLY IF PRINT HAS AN ORIGINAL SIGNATURE AND A RAISED EMBOSSED SEAL OF THE SURVEYOR.

