
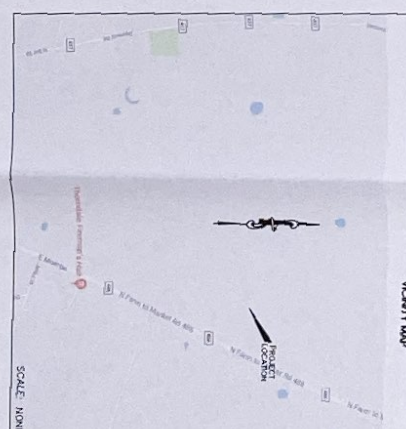


LINE TABLE	
LINE	REMARKS
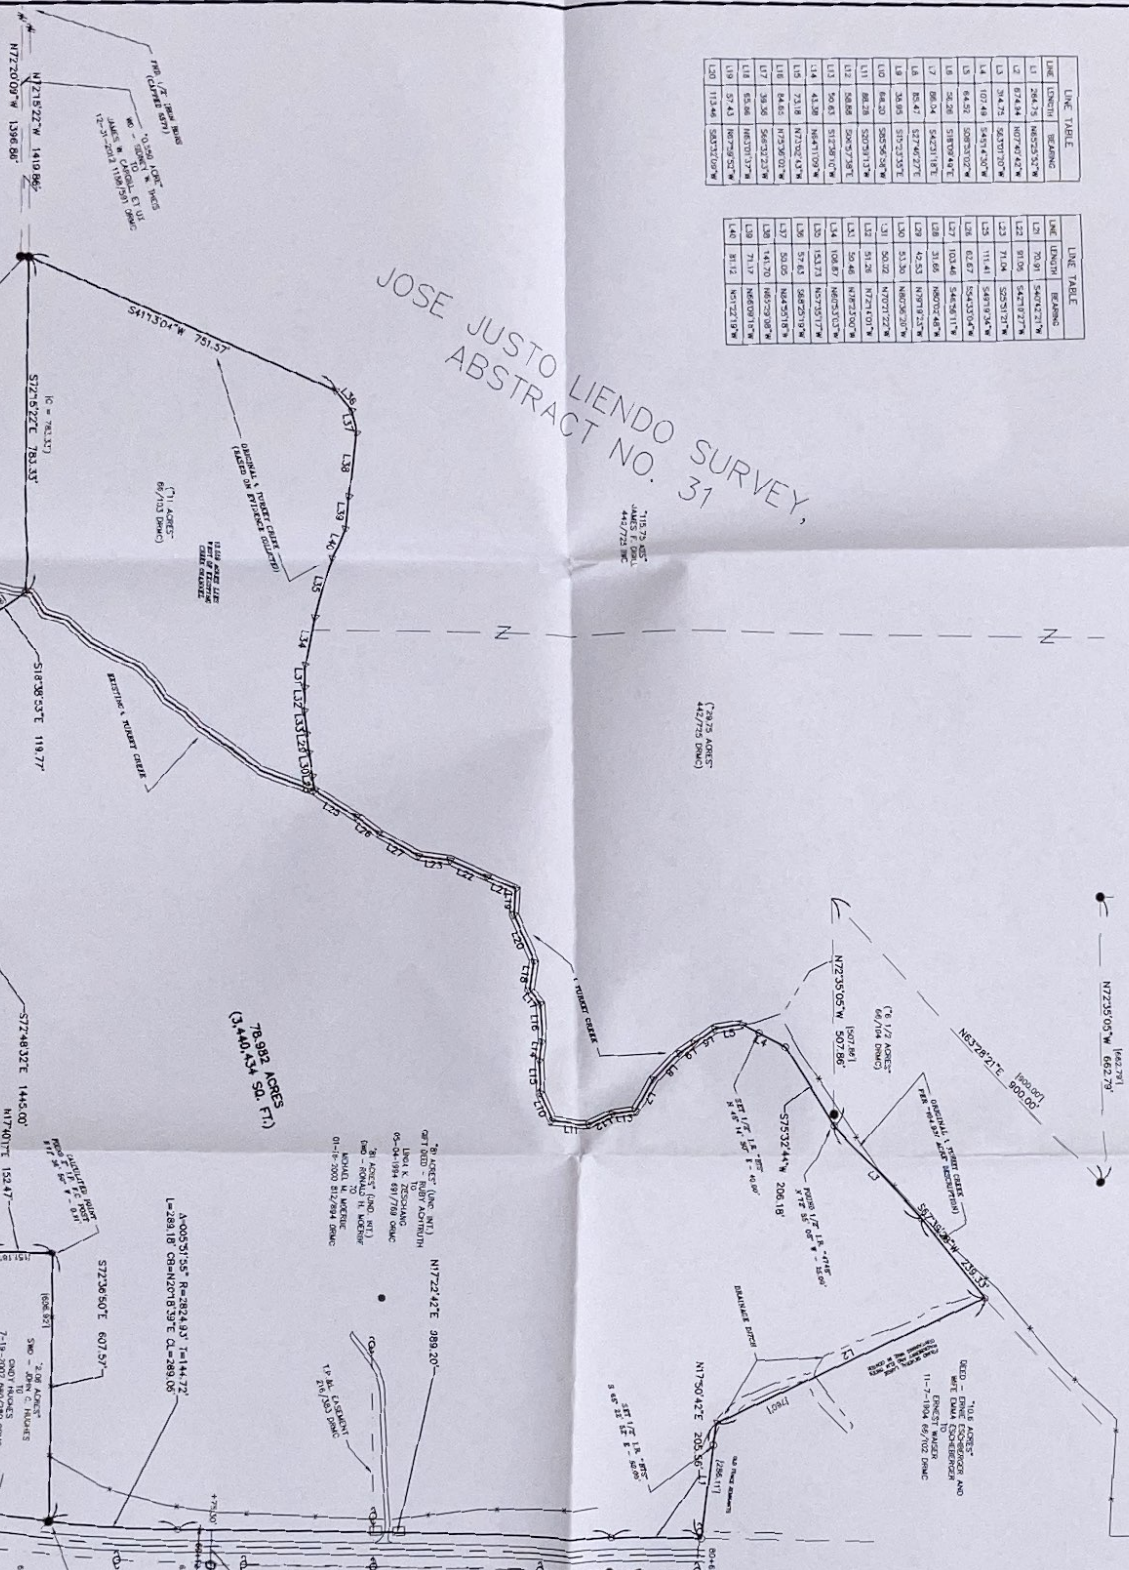

THIS SURVEY HAS BEEN PREPARED UTILIZING A
COMBINATION FOR THE ANALYSIS OF THE
EFFECTIVE DATE: MARCH 2, 2018. 07-NOV-18

SCHEDULE "I" INDEX

10A - NOTED

10B - NOTED, NOT RELATED TO SURFACE RIGHTS

10C - NOTED

10D - NOTED, NOT RELATED TO SURFACE RIGHTS

10E - NOTED, NOT RELATED TO SURFACE RIGHTS

10F - NOTED, NOT RELATED TO SURFACE RIGHTS


10G - AFFRITS AS SHOWN

10H - UNABLE TO DETERMINE LOCATION

10I - NOTED, NOT RELATED TO SURFACE RIGHTS

10J - ANY OTHER DID NOT OBSERVE ANY
EVIDENCE OF WATER USE DURING SURVEY

ABBREVIATIONS
 FND - FOUND
 LR - IRON ROAD
 N.F. - NOT FOUND
 R.O.W. - RIGHT-OF-WAY
 S.D. - SHERIFF'S DEPARTMENT
 O.R. - OFFICIAL RECORDS OF MILAM COUNTY, TEXAS
 O.P.R. - OFFICIAL PUBLIC RECORDS OF MILAM COUNTY, TEXAS
 D.W.A. - DEED BY WEDGERS' LIEN
 MCR - MILAM COUNTY ROAD

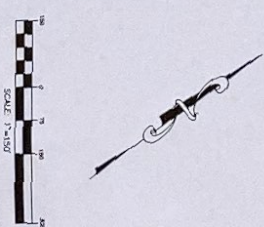[illegible]

LAND BOUNDARY SURVEY

78,982 ACRE TRACT OUT
OF THE JOSE JUSTO
LIENDO SURVEY
ABSTRACT NO. 31
MILAM COUNTY, TEXAS

RYAN TECHNICAL SERVICES, INC.



PHONE: (312) 352-9006
FAX: (312) 352-9001

FIRM No. 10128500
 shreevive@austrin.rr.com

www.hyantechnicalservices.com	
NO.	REVISIONS
DATE	BY

[illegible]

CRACKED BR. BALL	CRACKED BR. BALL
------------------	------------------

SCALE 1" = 150'	APPROVED BY: RLB
PROJECT NO. 18-151	DATE: MARCH 21, 2018