



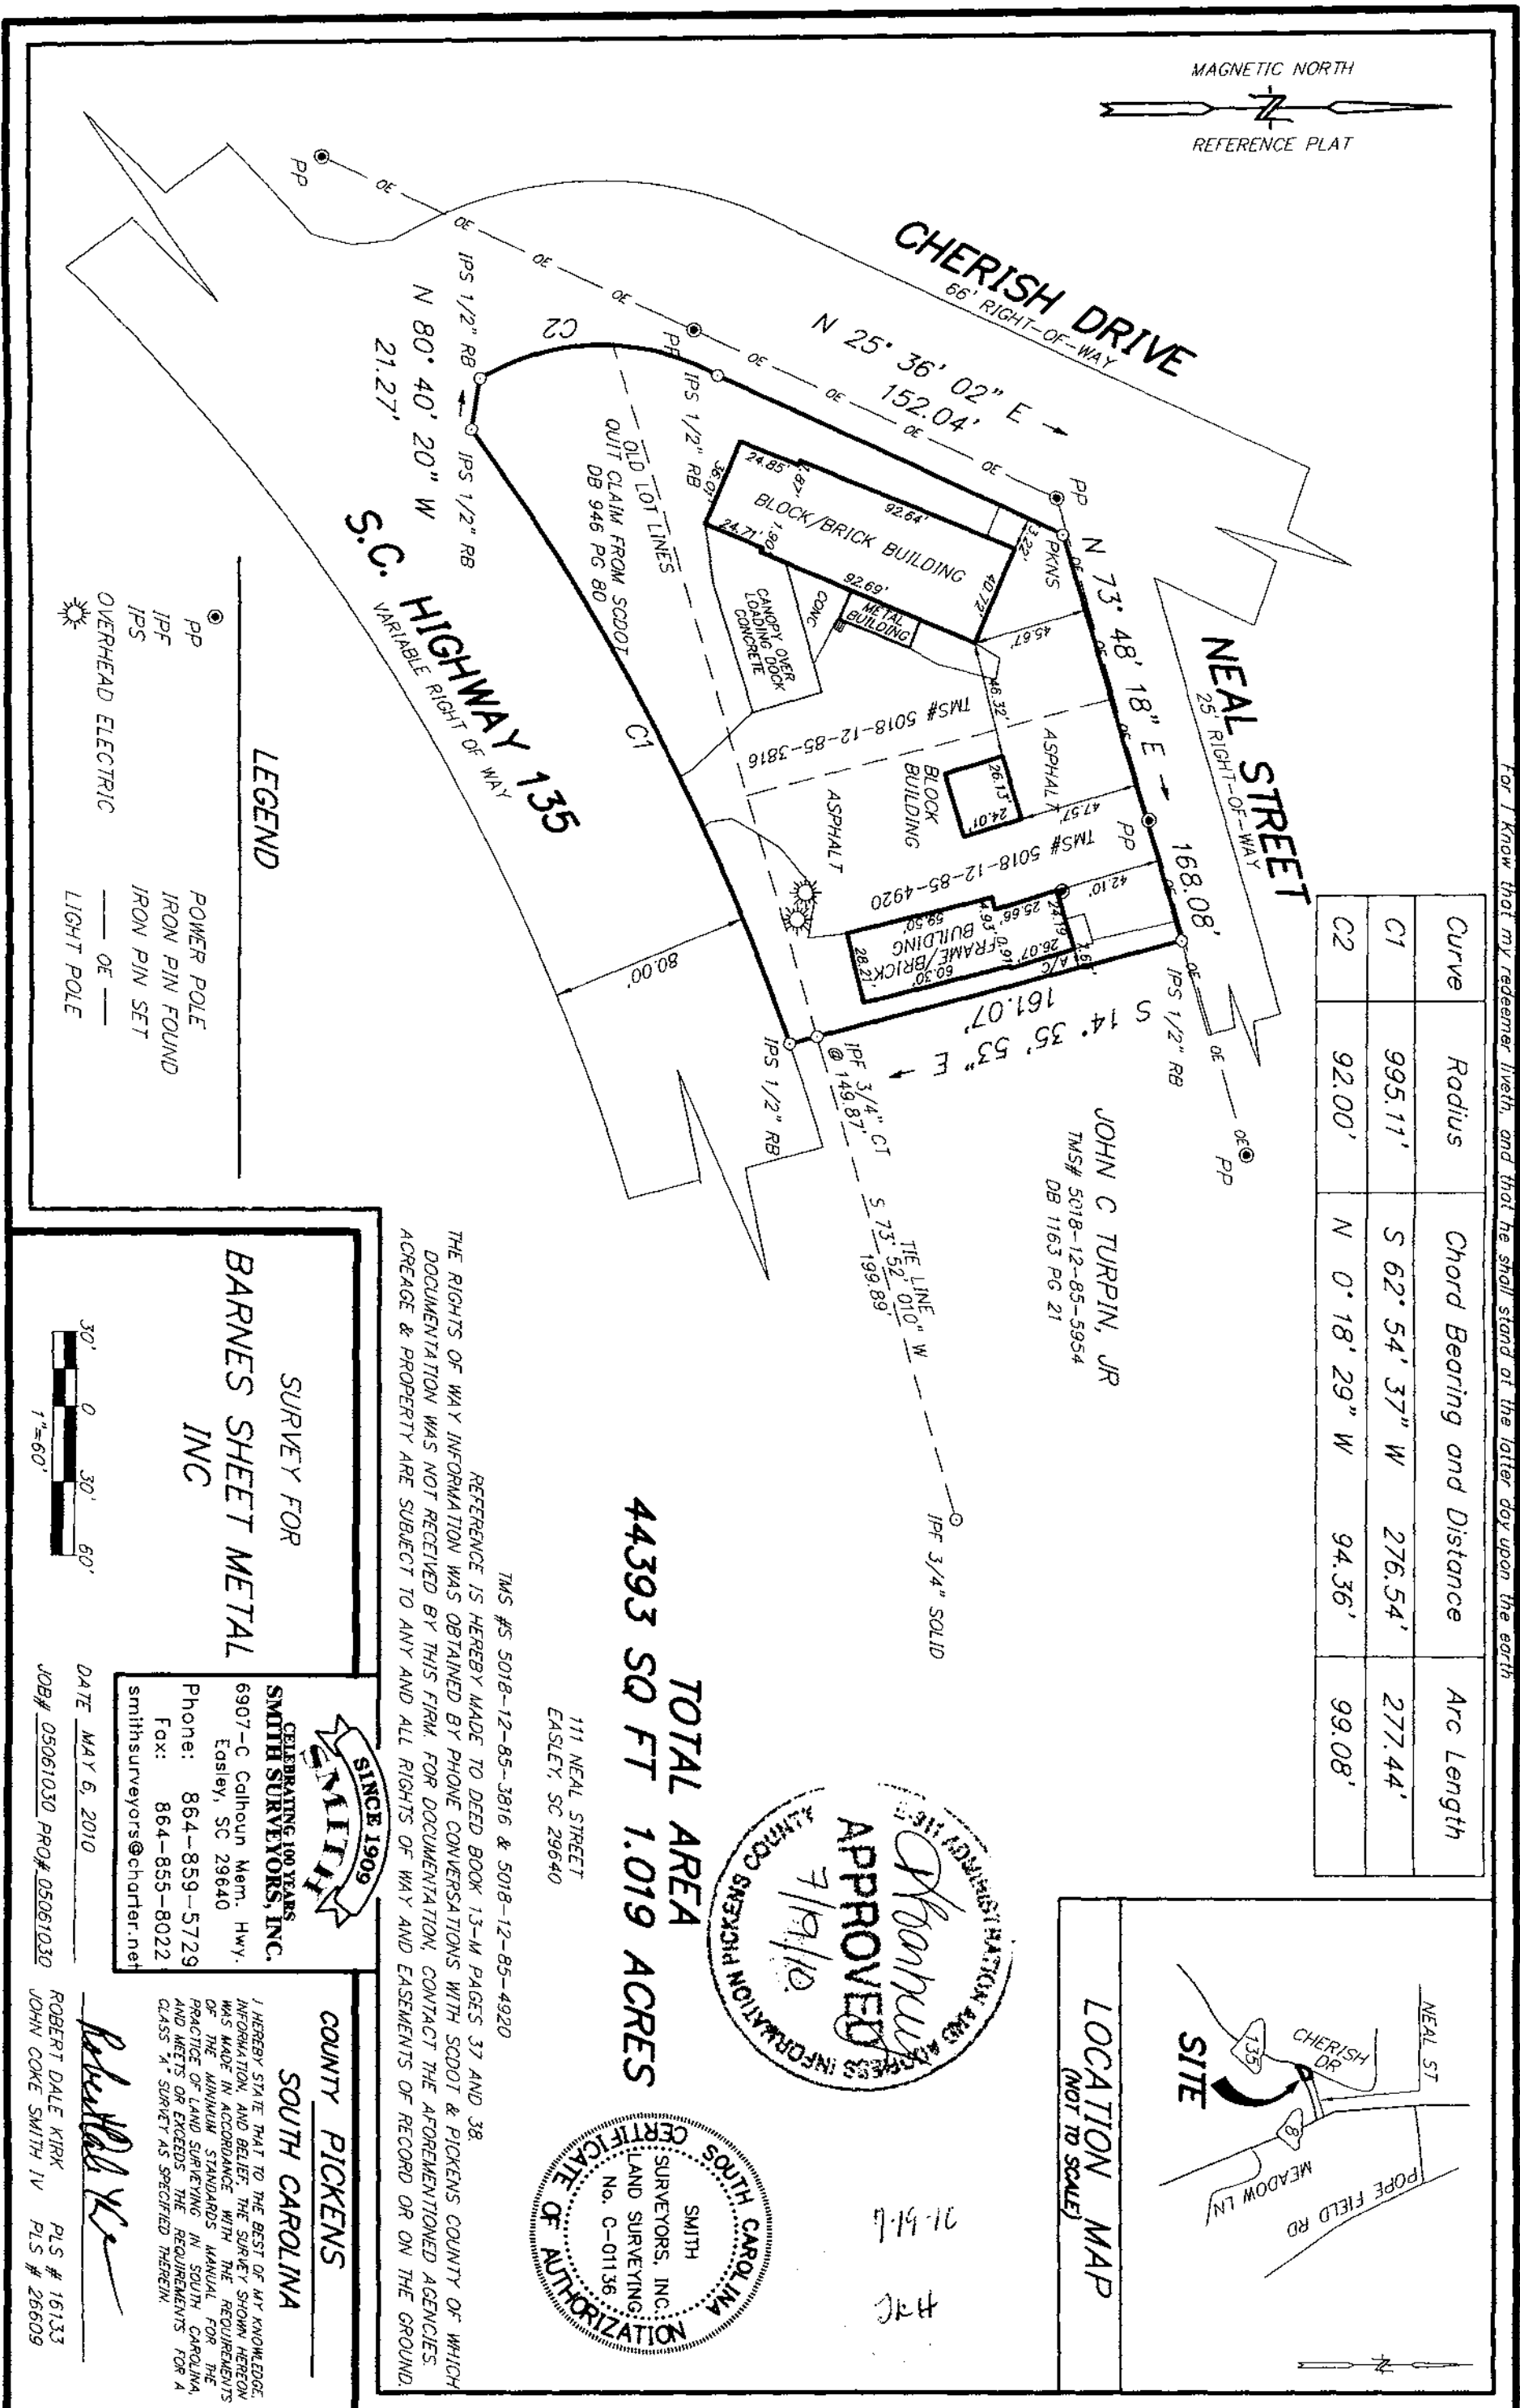


Curve	Radius	Chord Bearing and Distance	Arc Length
C1	995.11'	S 62° 54' 37" W 276.54'	277.44'
C2	92.00'	N 0° 18' 29" W 94.36'	99.08'

JOHN C TURPIN, JR
TMS# 5018-12-85-5954
DB 1163 PG 21

TOTAL AREA
44393 SQ FT 1.019 ACRES

111 NEAL STREET
EASLEY, SC 29640

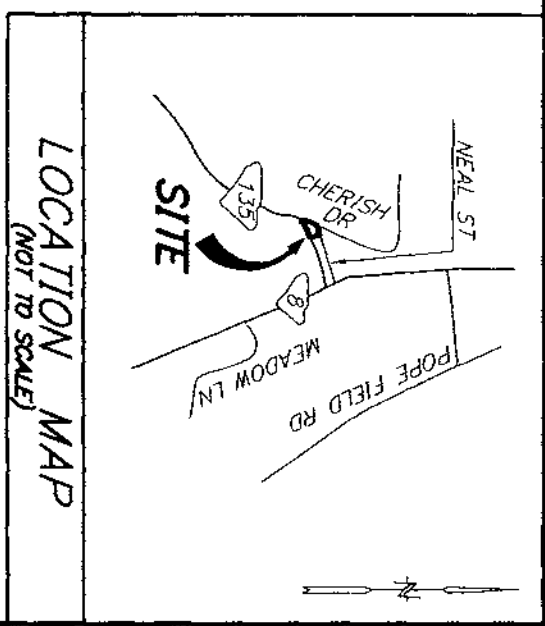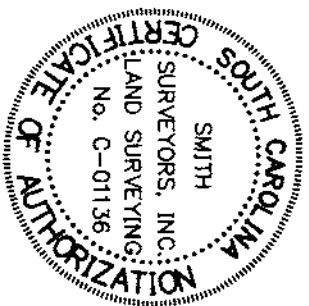

REFERENCE IS HEREBY MADE TO DEED BOOK 13-M PAGES 37 AND 38.
THE RIGHTS OF WAY INFORMATION WAS OBTAINED BY PHONE CONVERSATIONS WITH SCDOIT & PICKENS COUNTY OF WHICH DOCUMENTATION WAS NOT RECEIVED BY THIS FIRM. FOR DOCUMENTATION, CONTACT THE AFOREMENTIONED AGENCIES.
ACREAGE & PROPERTY ARE SUBJECT TO ANY AND ALL RIGHTS OF WAY AND EASEMENTS OF RECORD OR ON THE GROUND.

SURVEY FOR
BARNES SHEET METAL
INC

CELEBRATING 100 YEARS
SMITH SURVEYORS, INC.
6907-C Calhoun Mem. Hwy.
Easley, SC 29640
Phone: 864-859-5729
Fax: 864-855-8022
smithsurveyors@charter.net

COUNTY PICKENS
SOUTH CAROLINA

I HEREBY STATE THAT TO THE BEST OF MY KNOWLEDGE, INFORMATION, AND BELIEF, THE SURVEY SHOWN HEREON WAS MADE IN ACCORDANCE WITH THE REQUIREMENTS OF THE MINIMUM STANDARDS MANUAL FOR THE PRACTICE OF LAND SURVEYING IN SOUTH CAROLINA, AND MEETS OR EXCEEDS THE REQUIREMENTS FOR A CLASS A SURVEY AS SPECIFIED THEREIN.

DATE MAY 6, 2010
JOB# 05061030 PROJ# 05061030
ROBERT DALE KIRK PLS # 16133
JOHN COKE SMITH IV PLS # 26609