



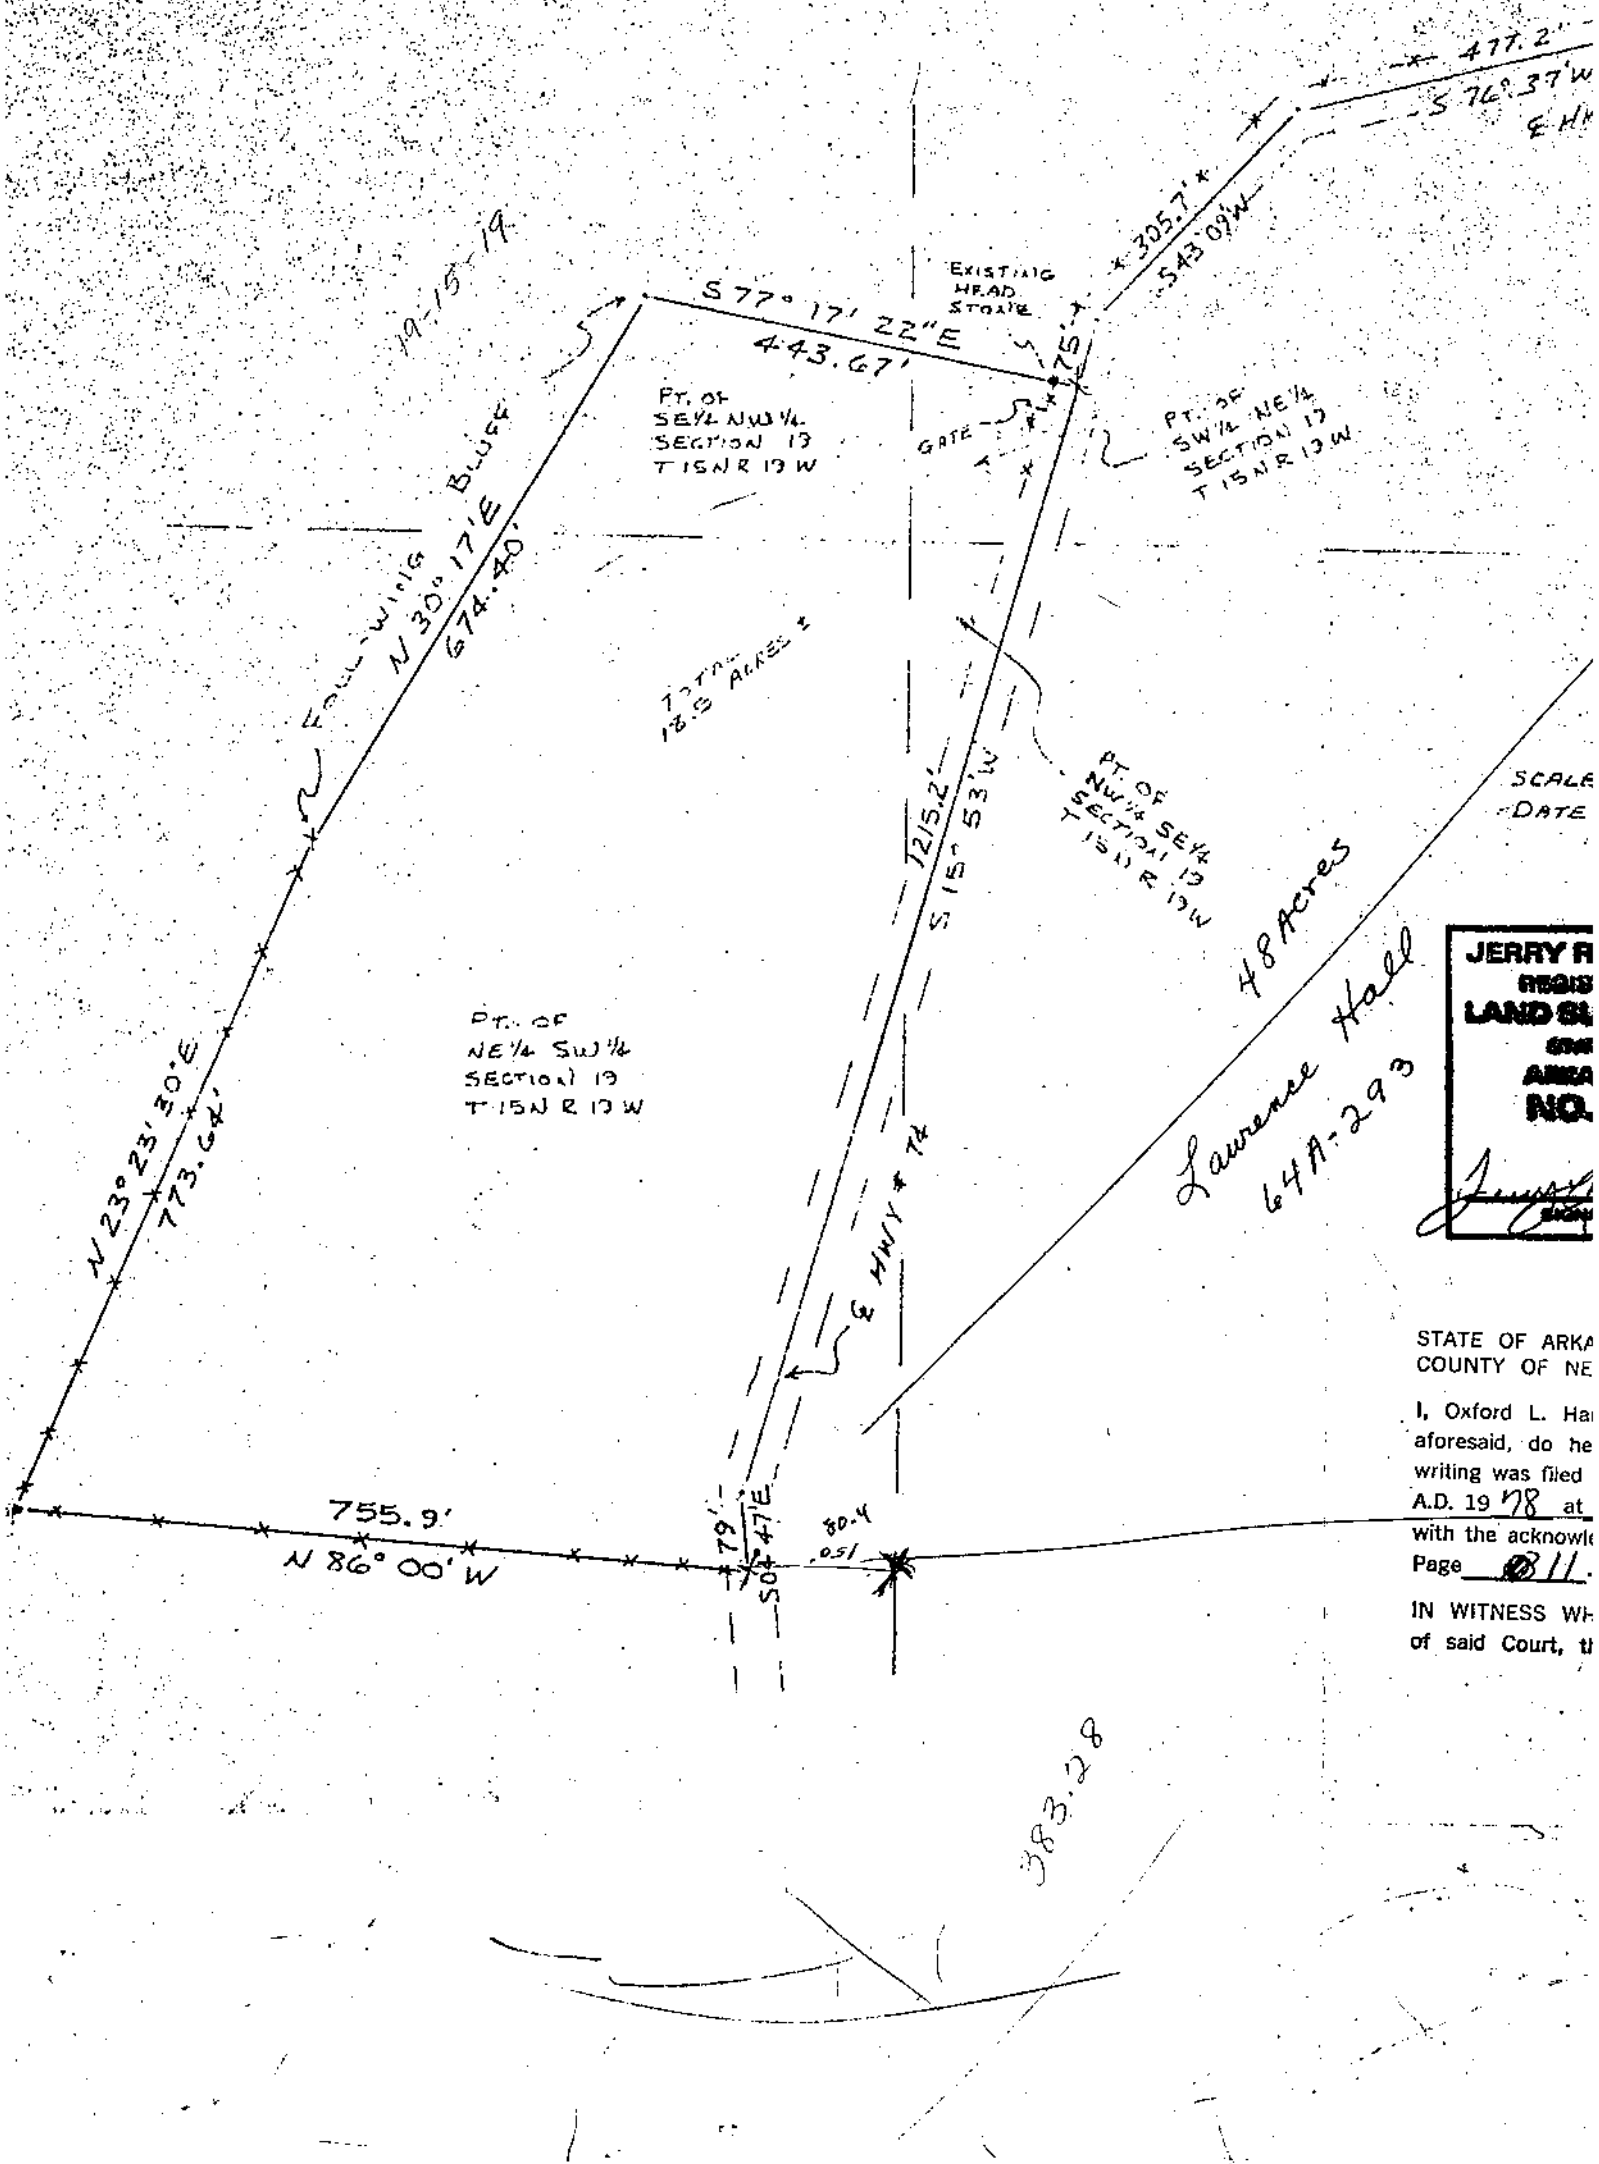

JERRY R
REDS
LAND S
ON
AREA
NO.
[Signature]

STATE OF ARK
 COUNTY OF NE
 I, Oxford L. Ha
 aforesaid, do he
 writing was filed
 A.D. 19 78 at
 with the acknowl
 Page 11.
 IN WITNESS WH
 of said Court, ti

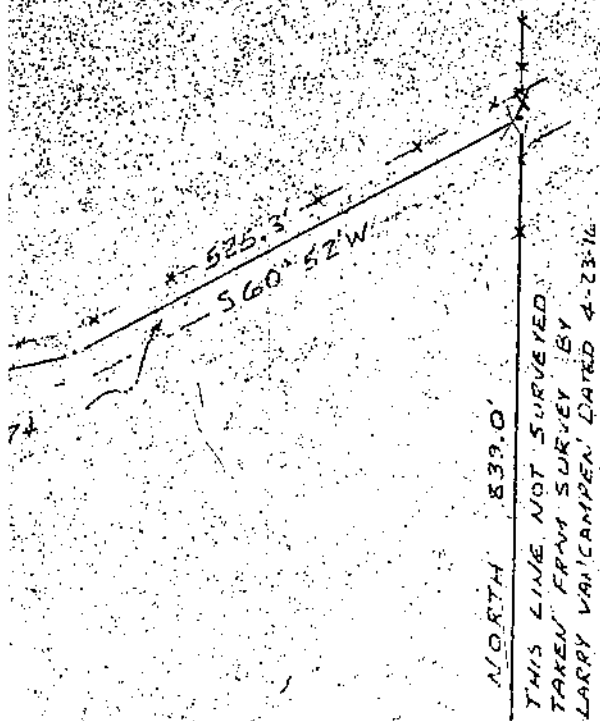

NE CORNER
NW 1/4 SE 1/4
SECTION 13
T 15 N R 19 W

00'
73

NG
OR
my

CERTIFICATE OF RECORD

Circuit Clerk and Ex-Officio Recorder for the County
rtify that the annexed and foregoing instrument of
rd in my office on the 7 day of March
o'clock P M. and the same is now duly recorded
s and certificates thereon, in Record Book 3

I have hereunto set my hand and affixed the seal
7 day of March, 19 78.

OXFORD L. HAMILTON

CIRCUIT CLERK & EX-OFFICIO RECORDER

By Karen Fowler D. C.

DESCRIPTION:

PART OF THE SOUTHEAST QUARTER (SE 1/4) OF THE NORTHWEST QUARTER (NW 1/4), PART OF THE SOUTHWEST QUARTER (SW 1/4) OF THE NORTHWEST QUARTER (NE 1/4), PART OF THE NORTHEAST QUARTER (NE 1/4) OF THE SOUTHWEST QUARTER (SW 1/4), AND PART OF THE NORTHWEST QUARTER (NW 1/4) OF THE SOUTHEAST QUARTER, ALL IN SECTION 19, TOWNSHIP 15 NORTH, RANGE 19 WEST, NEWTON COUNTY, ARKANSAS, MORE PARTICULARLY DESCRIBED AS FOLLOWS: COMMENCING AT THE NORTHEAST CORNER OF THE NORTHWEST QUARTER OF THE SOUTHEAST QUARTER OF SAID SECTION 19, THENCE RUN NORTH 839.0 FEET TO THE CENTER OF HIGHWAY # 74, THENCE GO ALONG THE CENTER OF SAID HIGHWAY THE FOLLOWING MOVEMENTS: SOUTH 60° 52' W 525.3 FEET, SOUTH 76° 37' WEST 477.2 FEET, SOUTH 43° 09' W 305.7 FEET, SOUTH 15° 53' WEST 75.0 FEET TO THE POINT OF BEGINNING, THENCE CONTINUE ALONG THE CENTER OF SAID HIGHWAY THE FOLLOWING MOVEMENTS: SOUTH 15° 53' WEST 1215.2 FEET, SOUTH 04° 47' EAST 79.0 FEET TO A POINT IN THE CENTER OF SAID HIGHWAY THAT INTERSECTS A WESTERLY FENCE LINE, THENCE LEAVING THE CENTER OF SAID HIGHWAY AND FOLLOWING SAID FENCE NORTH 86° 00' WEST 755.9 FEET TO A FENCE CORNER, THENCE NORTH 23° 23' 30" EAST ALONG FENCE 773.64 FEET TO A BLUFF, THENCE FOLLOW BLUFF NORTH 30° 17' EAST 674.4 FEET THENCE LEAVING SAID BLUFF SOUTH 77° 17' 22" EAST 443.67 FEET TO POINT OF BEGINNING CONTAINING AN AGGREGATE ACREAGE OF 18.5 ACRES MORE OR LESS, AND SUBJECT TO THE RIGHT-OF-WAY OF HIGHWAY # 74.

SURVEYOR'S CERTIFICATION:

I HEREBY CERTIFY THAT THE HEREON PLATTED AND DESCRIBED SURVEY WAS COMPLETED UNDER MY SUPERVISION ON THE 4TH DAY OF FEBRUARY, 1978, AND THAT THIS PLAT TRULY AND ACCURATELY REPRESENTS THAT SURVEY TO THE BEST OF MY KNOWLEDGE AND BELIEFS.

THIS SURVEY IS MADE FOR THE EXCLUSIVE USE OF THE PRESENT OWNERS OF THE PROPERTY, AND ALSO THOSE WHO PURCHASE, MORTGAGE, OR GUARANTEE THE TITLE THERETO, WITHIN ONE YEAR FROM DATE HEREOF, AND AS TO THEM I WARRANT THE ACCURACY OF SAID SURVEY AND MAP.

JERRY R. YOUNG, R.L.S. #789, ARKANSAS
P.O. BOX 2, EVERTON, ARKANSAS 72633