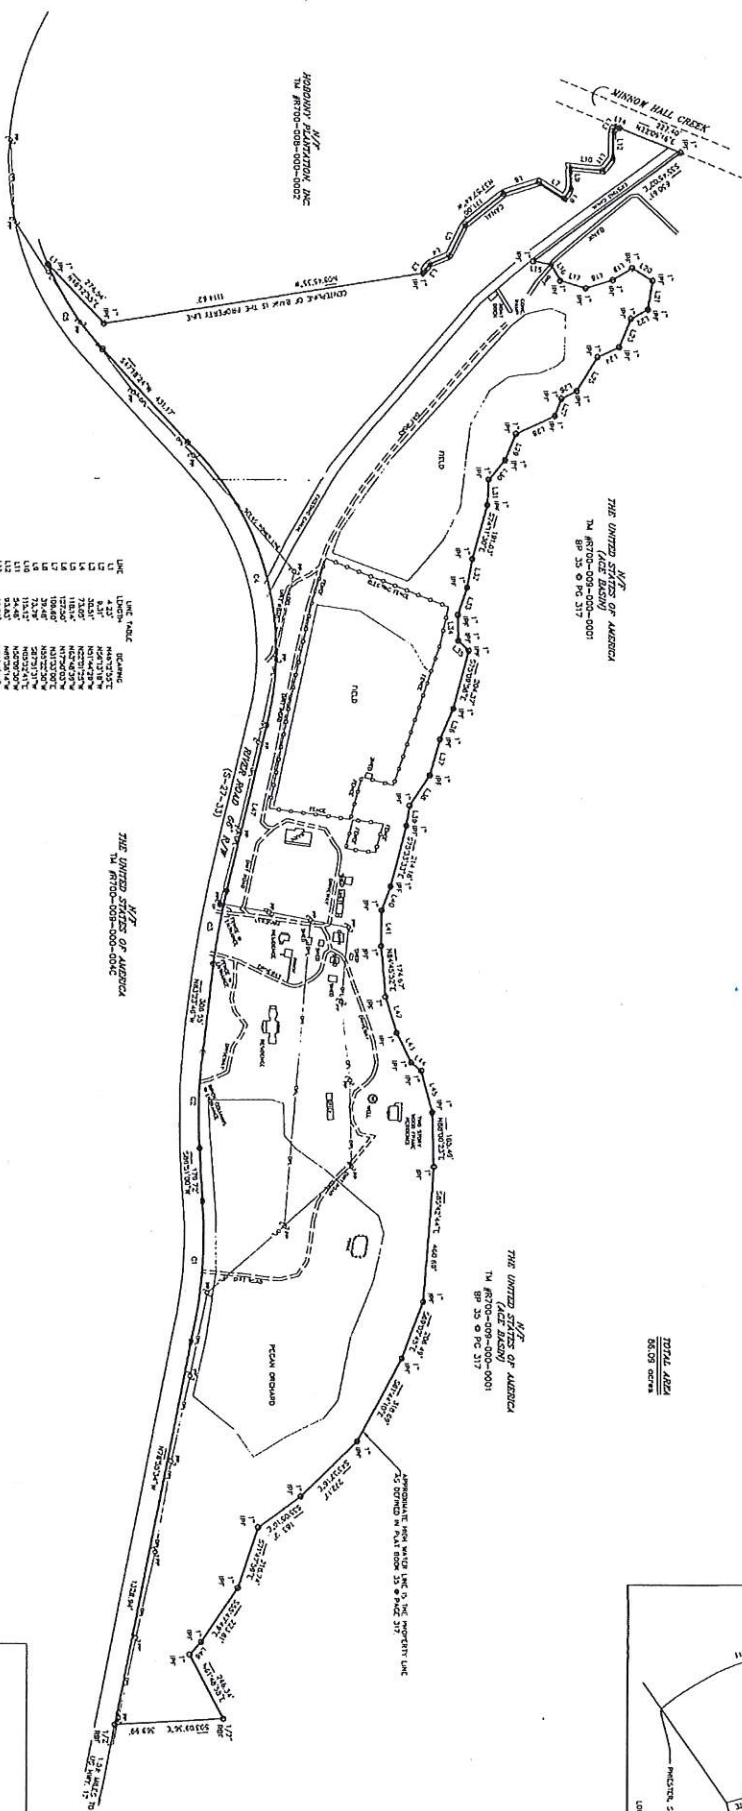
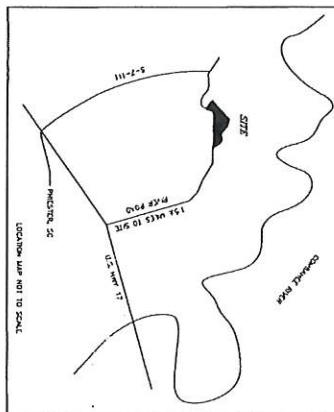


	CURVE	LONGIN	RAJOS	DELTA	BEARING	CHARGE
0	483.27	1968.15	17.28	50	N85.50Z77°	481.87
0	225.93	1801.84	17.14	36	558.15Z17°	325.34
0	226.01	1876.82	16.91	36	579.44Z17°	348.93
0	1001.87	982.14	8.17	27	817.27Z0°	374.03Z44°
0	348.37	972.06	20.23	30	N58.68Z27°	344.36

REFERENCE
T-1A PLAY PREPARED FOR JOHN K. CONGERMANE, SR.,
DATED FEBRUARY 13, 1993. PREPARED BY THOMAS C. McLEOD
FILE #82-0591.

2, PLAT BOOK 32 0 PAGE 18
3, PLAT BOOK 31 0 PAGE 142
4, PLAT BOOK 31 0 PAGE 139
5, PLAT BOOK 35 0 PAGE 317

[illegible]

THE UNITED STATES OF AMERICA
TM #R700-009-000-004C

THE UNITED STATES OF AMERICA
(ACE BASIN)
TM #R700-009-000-0001
BP 35 © PC 317

05.03 acre

GRAPHIC SCALE

(IN FEET)



106 SC1X12
Judy 12/8/15

NOTE: BY BEAUFORT COUNTY GAS DETERMINATION
This Lot Appears To Lie In A Federal Flood Plain
Zone A-7 Minimum Required Elevation 14.0 Ft. NCVD25

THIS PLAT PREPARED AT THE REQUEST OF
THOMAS GEORGE
A CLOSING SURVEY OF TAX MAP A-710-003-000-0004,
BECING KNOWN AS BONNY HALL PLANTATION, NEAR TAYLOR
BEAUFORT COUNTY, SOUTH CAROLINA

20070411 1200N12C - R000
BK 00110 PA 0754
FILE NUM 200610825
12/22/2006 12:04:26 PM
REC'D BY P BAILEY ACPT'S 202205
RECORDING FILES 1010

[illegible]

P.O. BOX 2023
RIDGELAND, S.C. 29936
Phone 803-728-1117 Fax 803-726-7627