

Notes

- 1) No record search of easements was conducted.
- 2) Survey performed without the benefit of a title opinion.
- 3) 1/2"x18" rebar with cap set at all property corners, unless noted otherwise.
- 4) Orientation based upon GPS Observation (Geodetic North).

Reference Materials

- 1) Lamar County tax map
- 2) Lamar County ownership map
- 3) Subdivision plat of Sandstone, Lamar County, Mississippi

Legal Descriptions

Lots E-13, E-16, and E-24 of Sandstone, Lamar County, Mississippi

Legend

Monument Set


Monument Found

IPF

Right-of-Way

As Per Record

As Per Survey

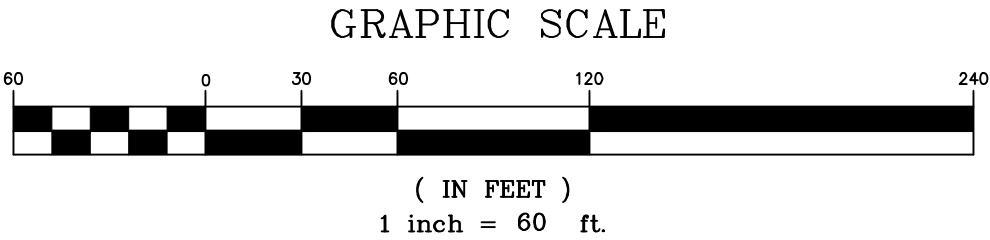

<div><div>LANDMARK SURVEYING, LLC</div><div></div><div>P.O. Box 580 • Magee, Mississippi 39111</div><div>Phone: (601) 849-1796 Fax: (601) 849-1797</div></div>	SURVEY FOR:	
	H.C. Clearman	
	LOTS E-13, E-16, & E-24,	
	SANDSTONE,	
SCALE: 1" = 60'	LAMAR COUNTY, MISSISSIPPI	
	BEARINGS DETERMINED BY: GPS Observation	
	SURVEYED BY: CM	
DATE OF SURVEY: 01/12/2021	DRAWN BY: MB	
CLASS OF SURVEY: C		

