
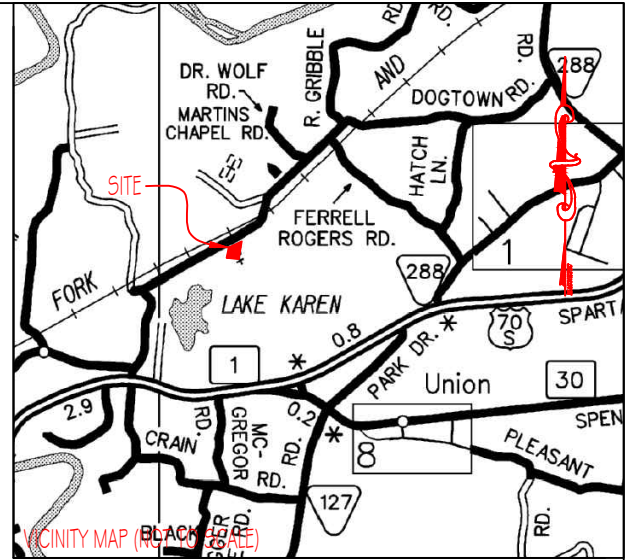


NOTES:

1.
- THIS SURVEY WAS CONDUCTED FROM THE CURRENT DEED OF RECORD AND IS SUBJECT TO ANY INFORMATION WHICH A TITLE SEARCH WOULD REVEAL.

2.

THIS SURVEY IS SUBJECT TO ANY EASEMENTS, RIGHTS OF WAYS, AND/OR LEASES WHICH COULD AFFECT THE PROPERTY.

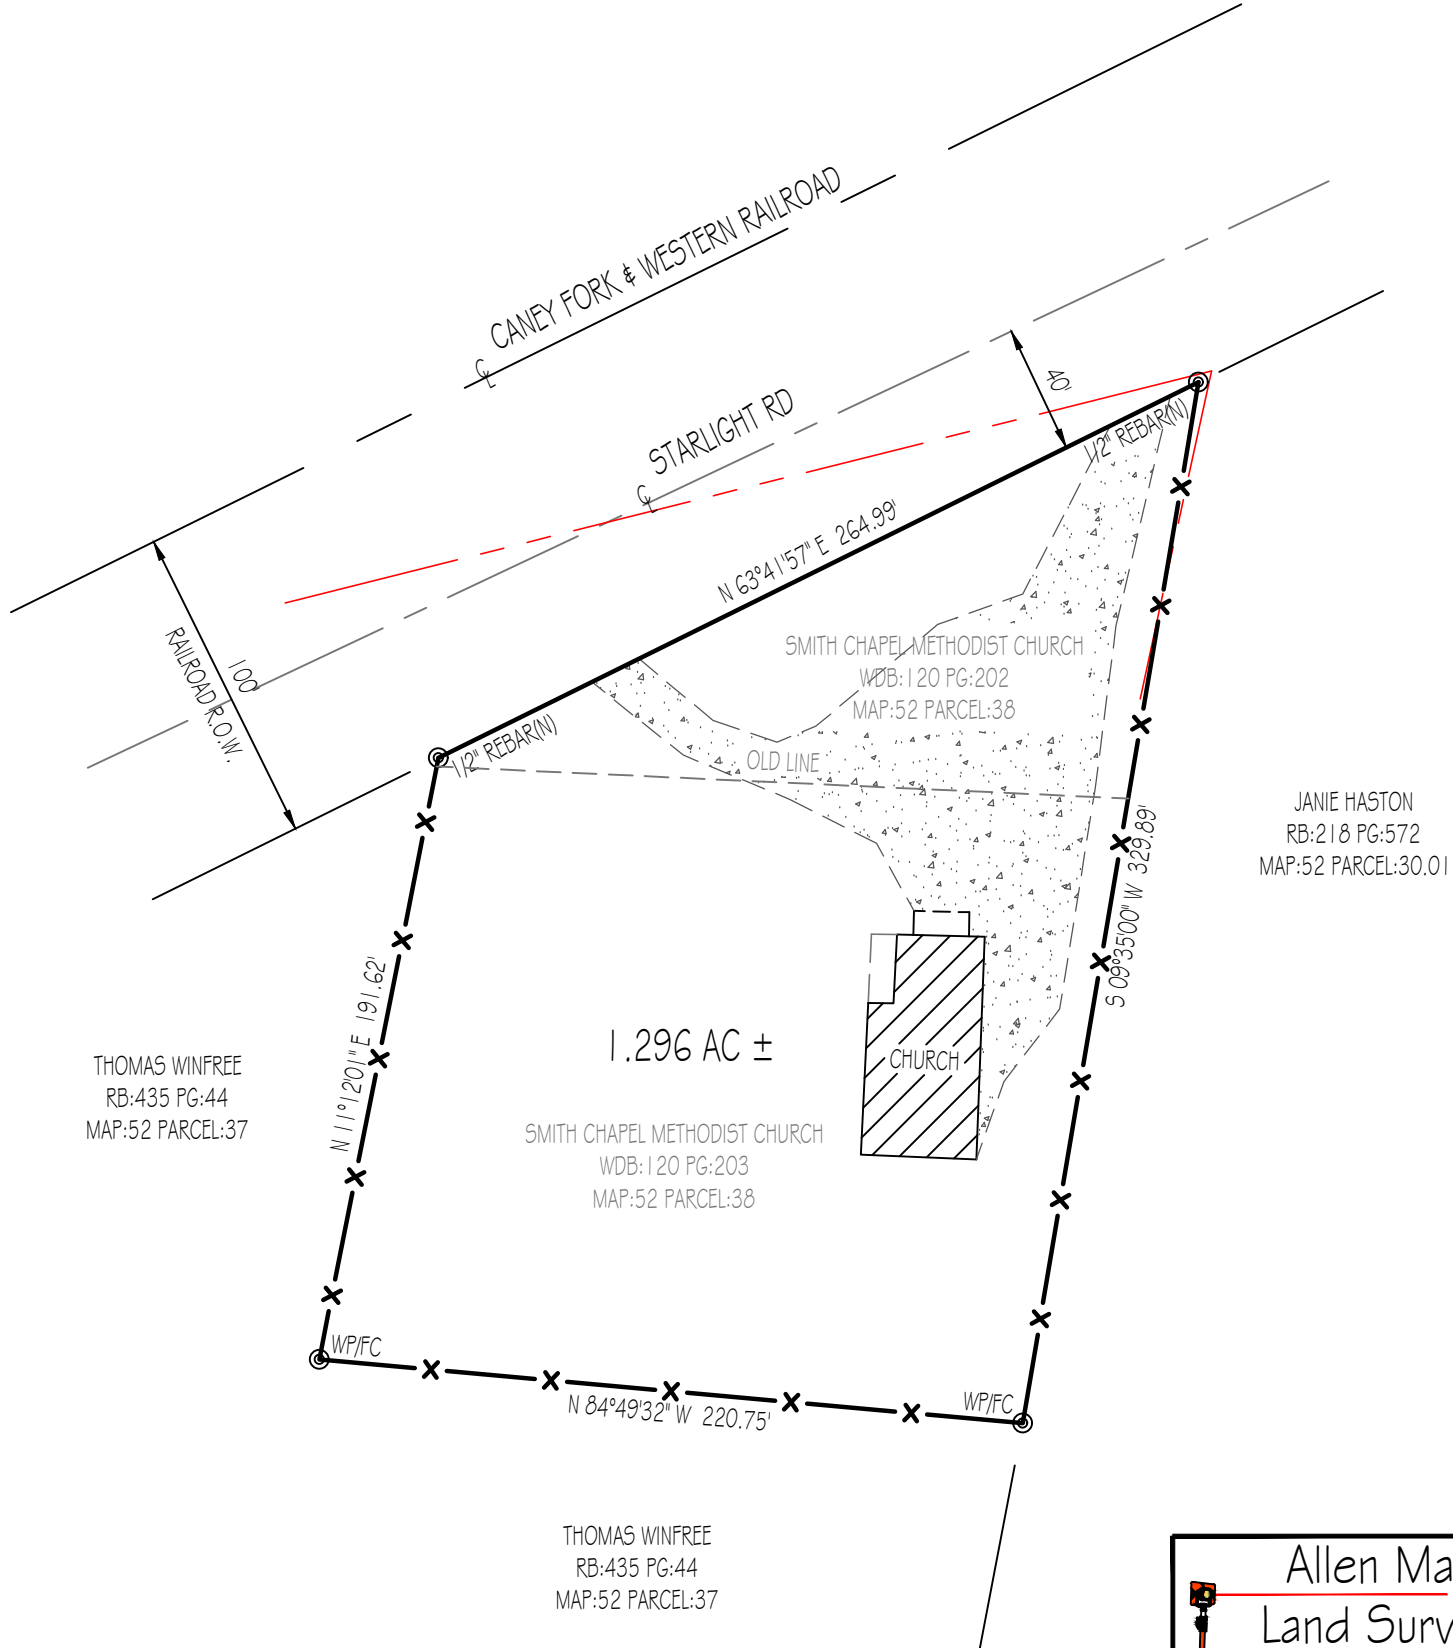

LEGEND

- (N)
- (NEW)

(O)

(OLD)

C

CENTERLINE

⚡

POWER POLE

—X—

FENCELINE

FC

FENCE CORNER

FL

FENCE LINE

WP

WOOD POST


SP

STEEL POST

I HEREBY CERTIFY THAT THIS IS A CATEGORY 1 SURVEY AND THE RATIO OF PRECISION OF THE UNADJUSTED SURVEY IS AT LEAST 1:10,000.

ALLEN MAPLES, JR
RLS#2171






Allen Maples

Land Surveying

38 Mayberry Street

Sparta, TN 38583

Phone: (931) 837-5446



MARTIN CHAPEL CHURCH

1044 STARLIGHT ROAD

2ND CIVIL DISTRICT	TOTAL ACRES: 1.296 AC ±
WARREN COUNTY, TN	SCALE: 1"=60'
P/L WDB: SEE PLAT	DATE: 03/03/2020
TAX MAP: 52 PARCEL: 38	DRAWING: 20-066 A3