



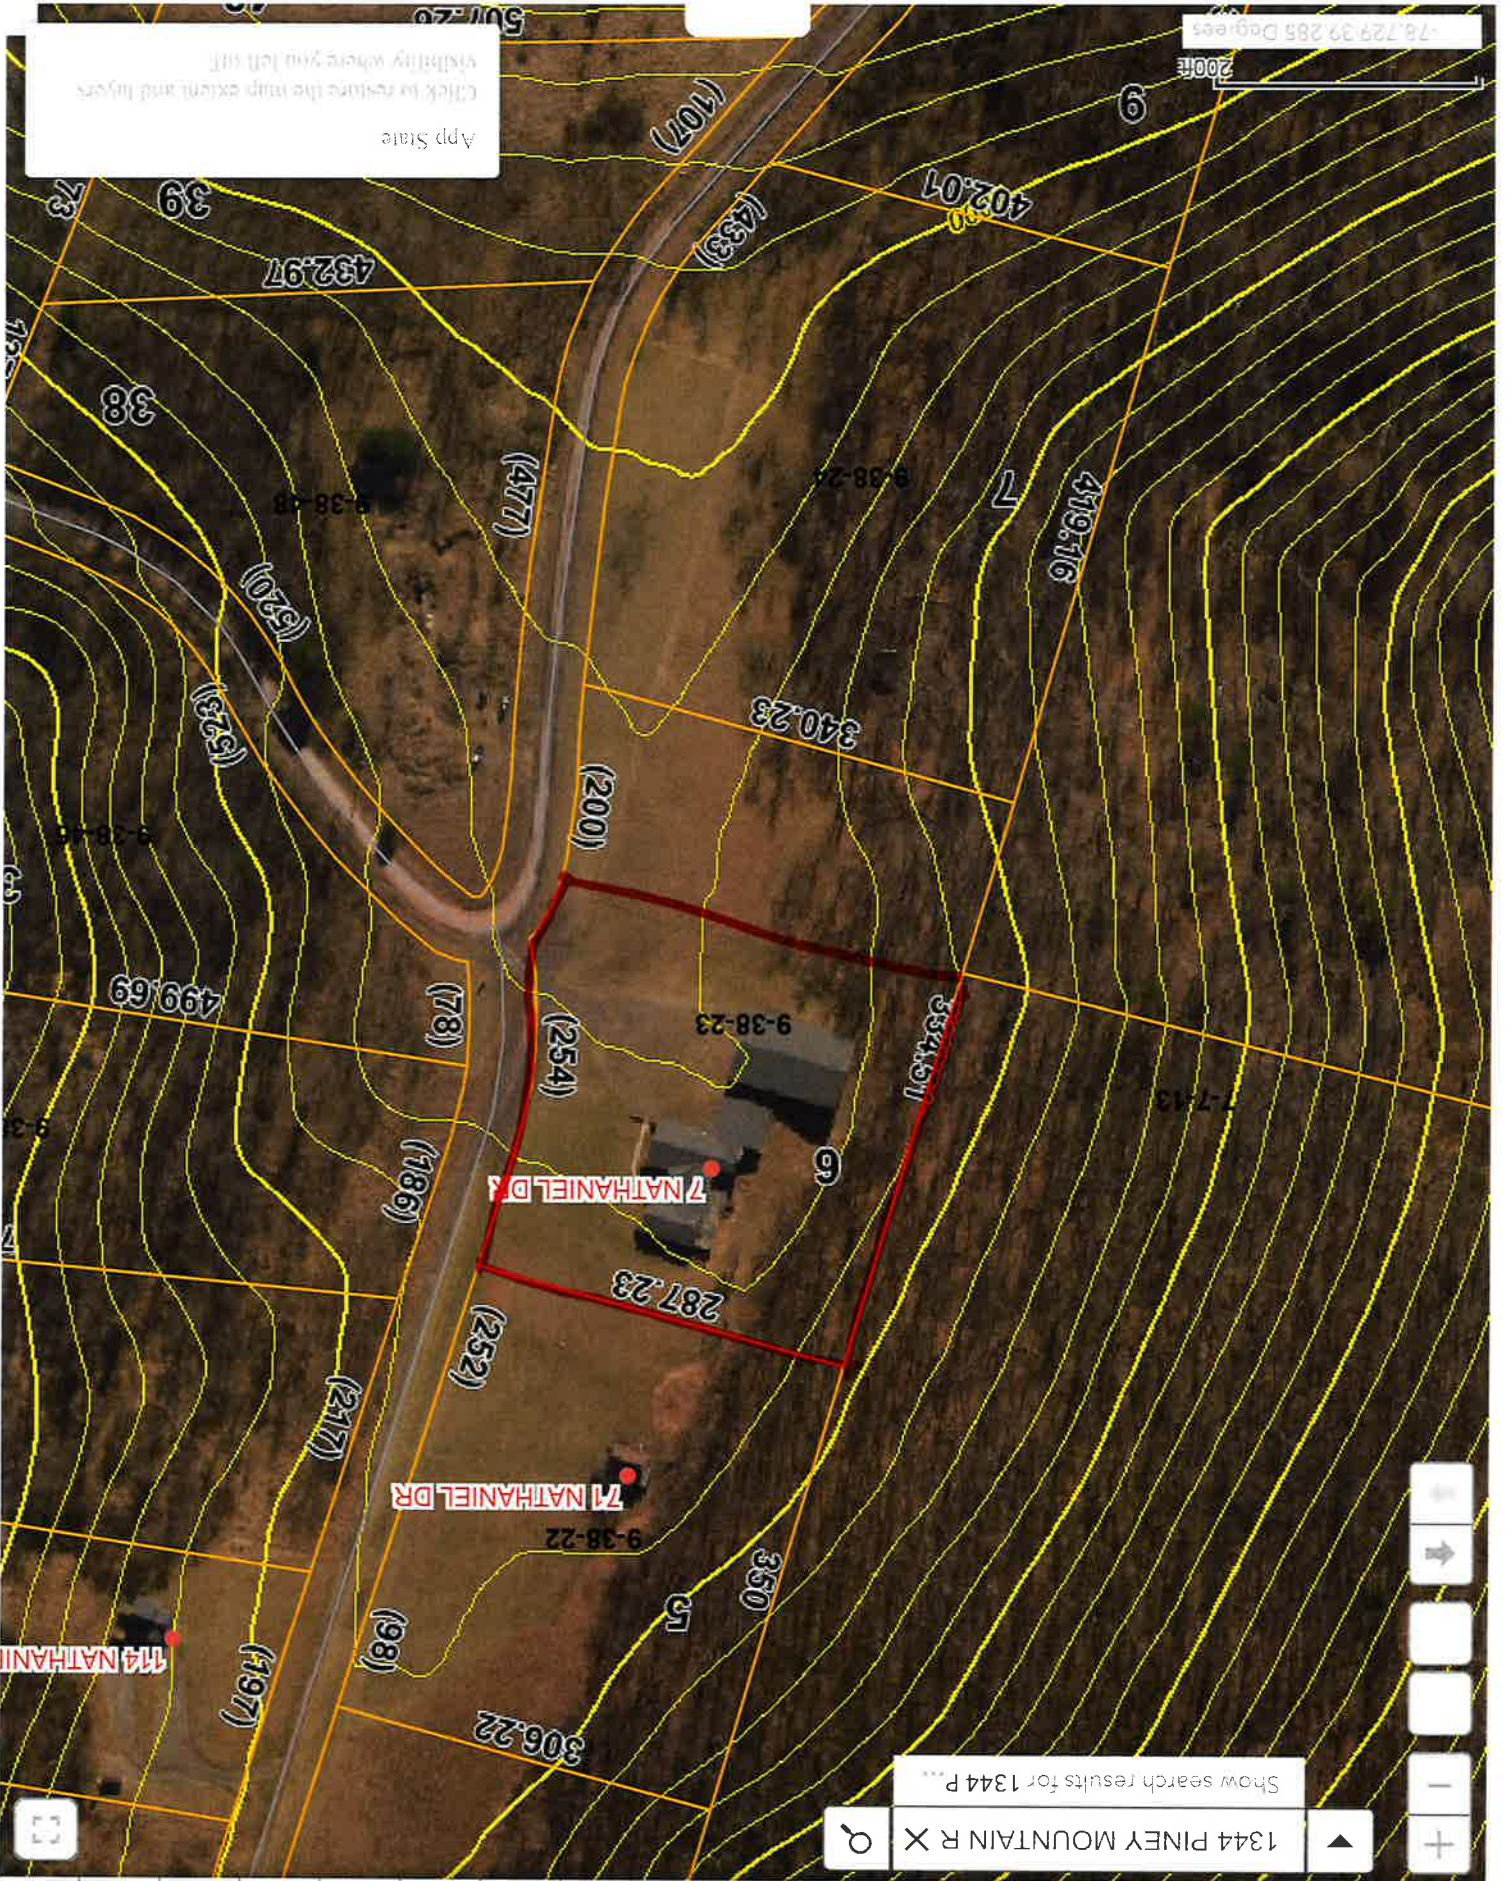

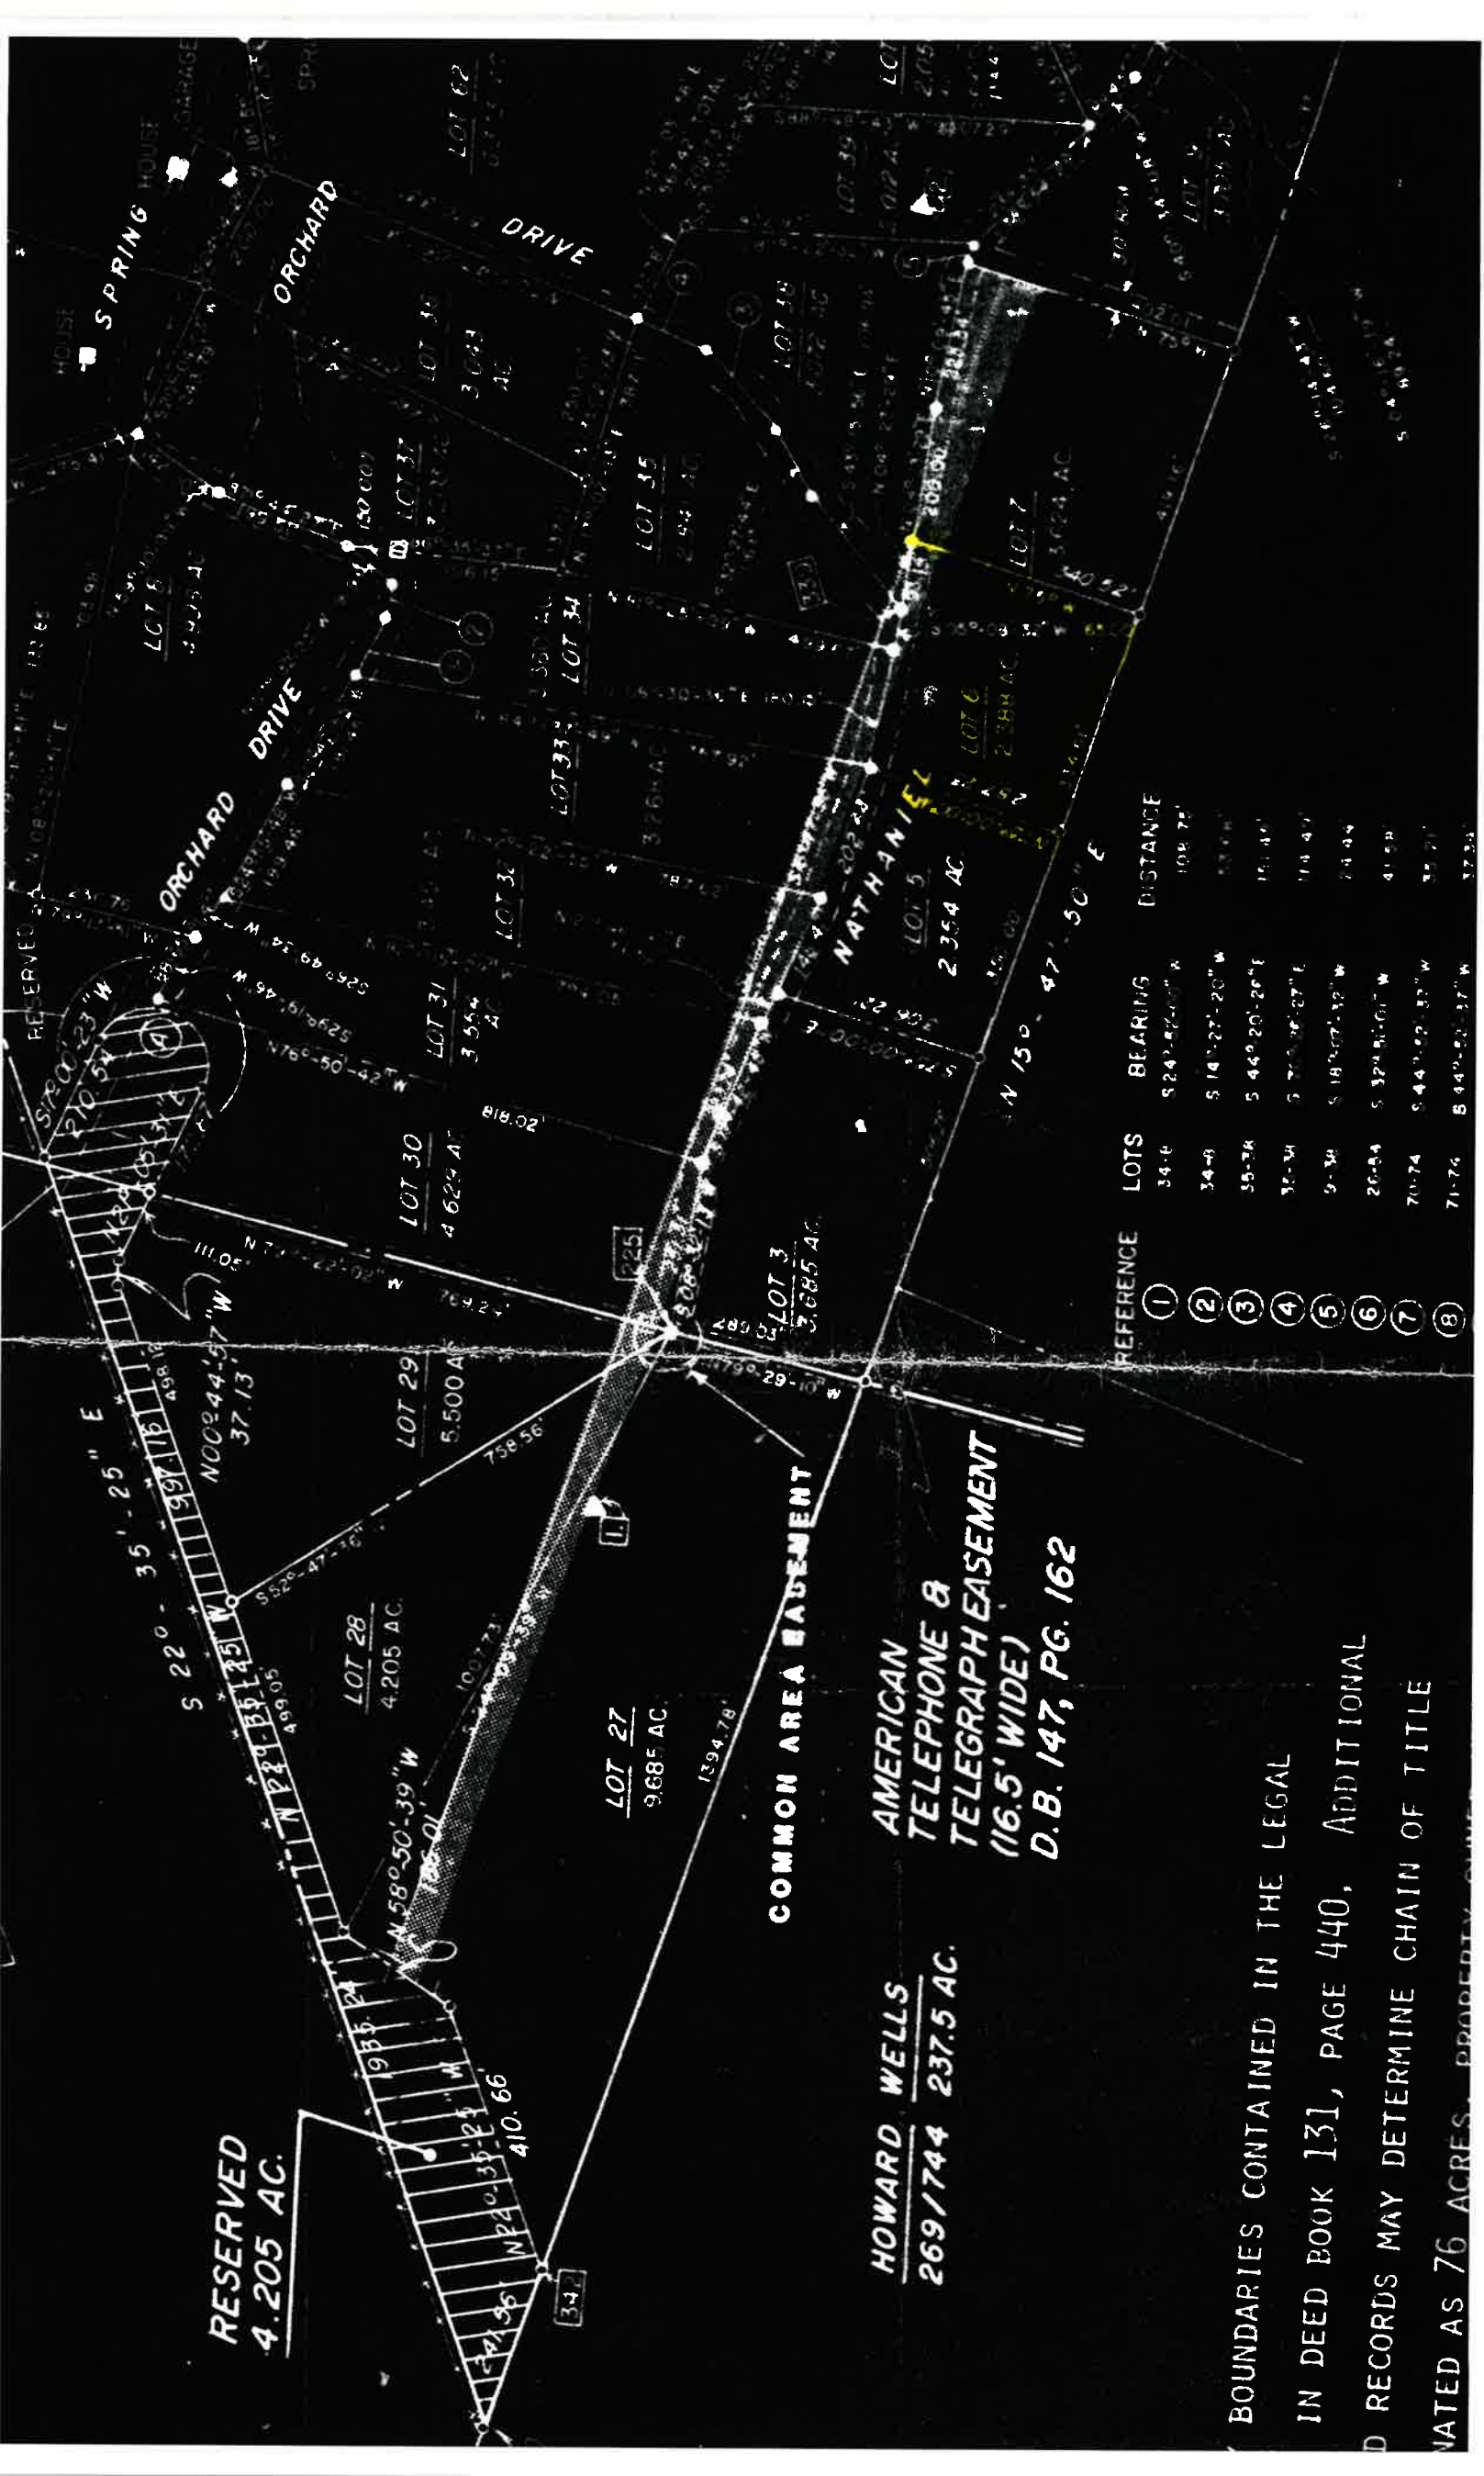

RESERVED
4.205 AC.

COMMON AREA EASEMENT

AMERICAN
TELEPHONE &
TELEGRAPH EASEMENT
(16.5' WIDE)
D.B. 147, PG. 162

HOWARD WELLS
269/744 237.5 AC.

REFERENCE	LOTS	BEARING	DISTANCE
①	34-6	S 24° 57' 00" W	108.75'
②	34-9	S 14° 27' 20" W	15.40'
③	35-38	S 44° 20' 20" E	10.40'
④	35-34	S 7° 30' 27" E	10.40'
⑤	35-34	S 18° 07' 32" W	24.44'
⑥	26-34	S 32° 51' 01" W	41.50'
⑦	70-74	S 44° 52' 32" W	35.71'
⑧	71-74	S 44° 52' 32" W	37.33'

BOUNDARIES CONTAINED IN THE LEGAL
IN DEED BOOK 131, PAGE 440. ADDITIONAL
D RECORDS MAY DETERMINE CHAIN OF TITLE
VATED AS 76 ACRES. PROPERTY OWNED