



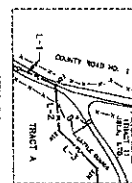


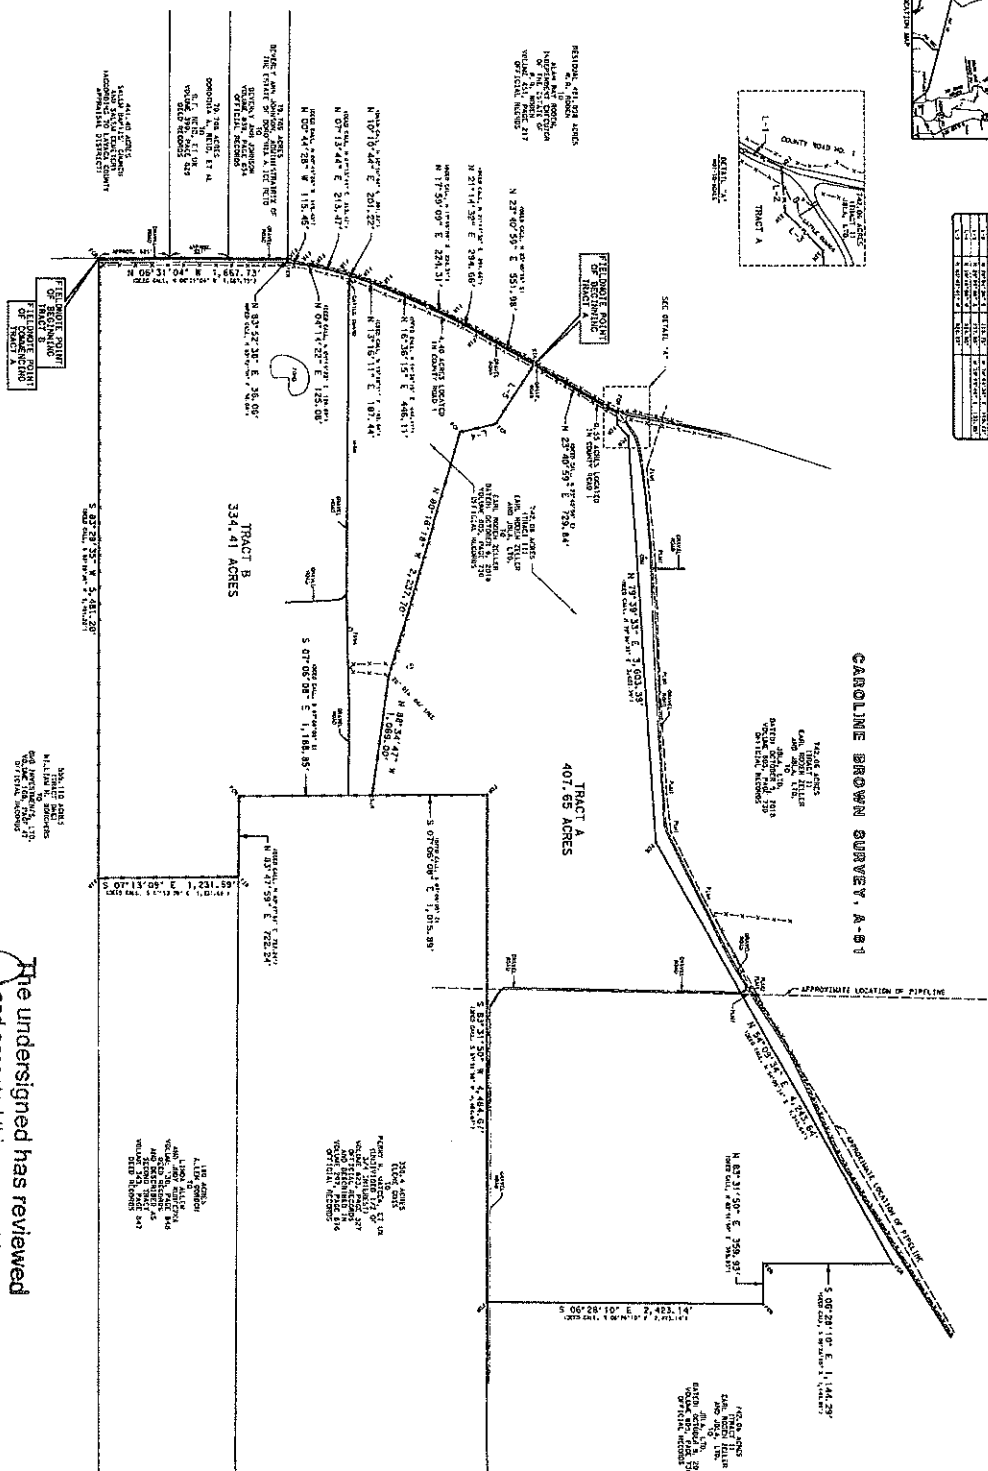




The undersigned has reviewed  
and accepted this survey this

day of  
of 20  
John Lee

[illegible]

11/19/2010

# STANDARD LAND SURVEY

**Civil Corp**  
ENGINEERS & SURVEYORS  
4511 AIRLINE ROAD, SUITE 300, VICTORIA, TEXAS 77904  
TEL: (361)570-7500 FAX: (361)570-7501  
TXPE REGISTRATION #P-10283 EPLS REGISTRATION #00056-00