


EXHIBIT "A"

BLANCO COUNTY, TEXAS

BENJAMIN WILLIAMS A-4, SURVEY 25

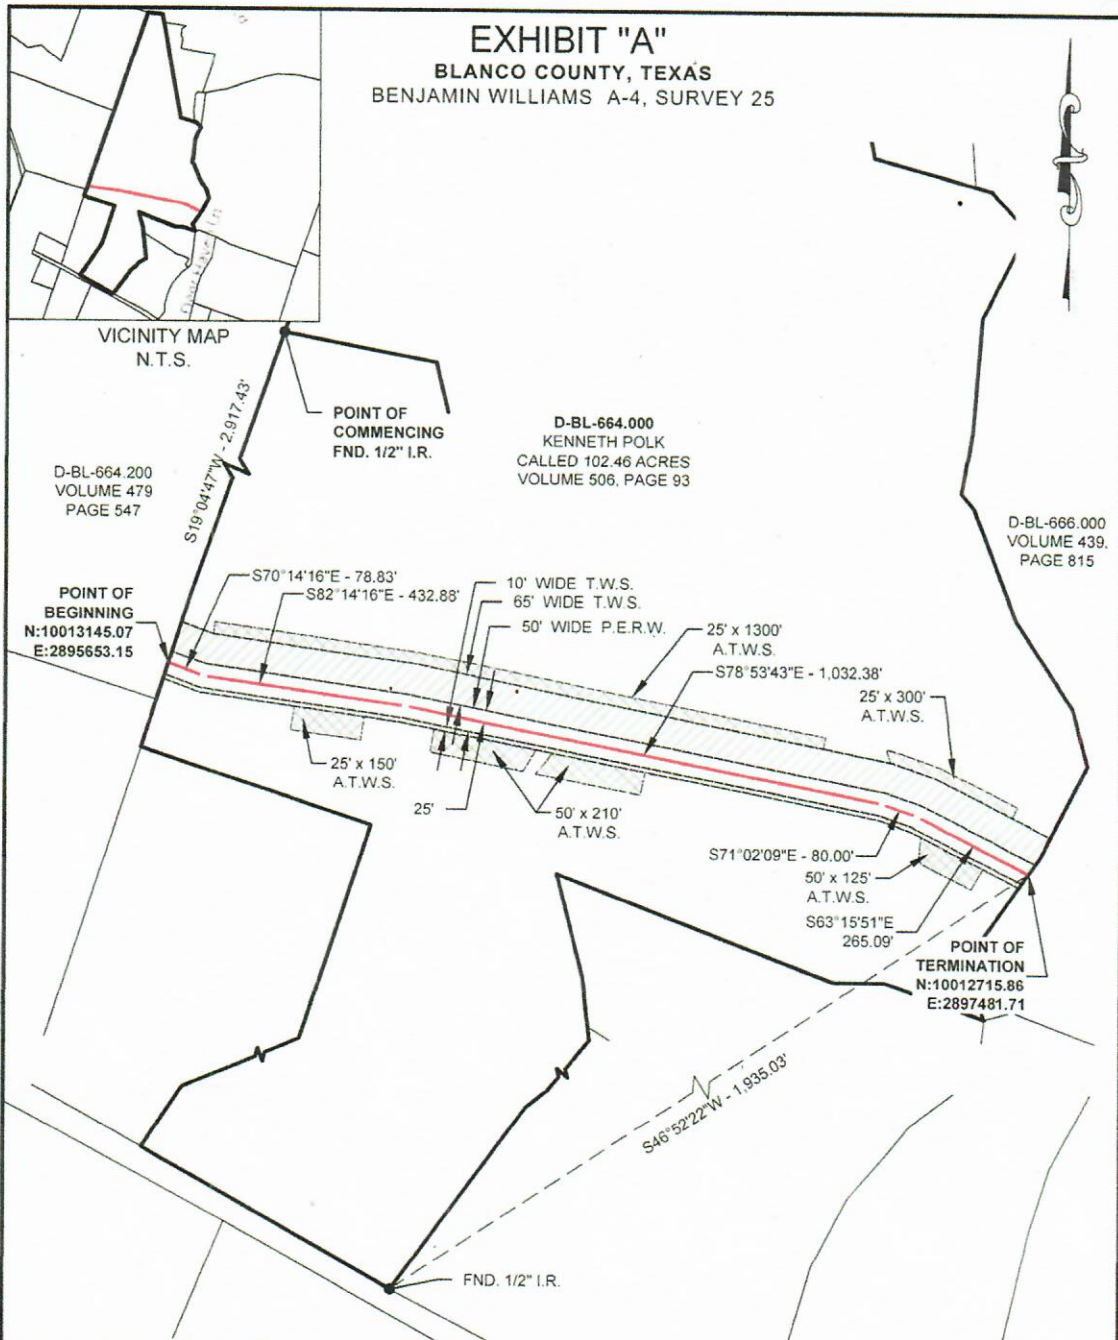



TOTAL DISTANCE ACROSS PROPERTY: 1889.18 FEET
OR:
114.50 RODS
TOTAL AREA OF P.E.R.W.: 2.171 ACRES
TOTAL AREA OF T.W.S.: 3.276 ACRES
TOTAL AREA OF A.T.W.S.: 1.738 ACRES

NOTES

- ALL BEARINGS, DISTANCES, AND COORDINATES SHOWN HEREIN ARE GRID, BASED UPON THE TEXAS COORDINATE SYSTEM, TEXAS CENTRAL ZONE 4203, NORTH AMERICAN DATUM OF 1983 [NAD83(2011)(EPOCH:2010.0000)], U.S. SURVEY FEET, AS DERIVED FROM AN ON THE GROUND SURVEY PERFORMED BY TRC PIPELINE SERVICES, LLC IN JANUARY 2019.
- THE TITLE INFORMATION OF THE SUBJECT TRACT, SHOWN HEREIN, IS BASED UPON TITLE RESEARCH CONDUCTED BY TRC PIPELINE SERVICES, LLC.
- IF THIS PLAT AND ACCOMPANYING DESCRIPTION ARE NOT REPRODUCED AS A COPY AND NOT THE ORIGINAL.

LEGEND

I.R. IRON ROD
I.P. IRON PIPE
FND. FOUND
N.T.S. NOT TO SCALE
R.O.W. RIGHT OF WAY
T.W.S. TEMPORARY WORKSPACE
A.T.W.S. ADDITIONAL TEMPORARY WORKSPACE
P.E.R.W. PERMANENT EASEMENT & RIGHT OF WAY
T.A.R. TEMPORARY ACCESS ROAD
P.A.R. PERMANENT ACCESS ROAD
BROKEN LINE NOT SCALABLE
PROPERTY LINE
BASELINE
EXISTING PIPELINE
R/W. R.O.W.

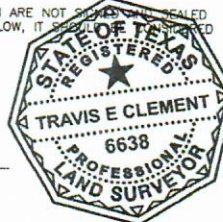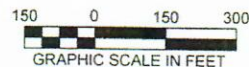

TRAVIS E. CLEMENT
REGISTERED PROFESSIONAL LAND SURVEYOR
TEXAS REGISTRATION NO. 6638
SURVEY FIRM LICENSE NO. 10193802



16350 Park Ten Place
Houston, TX 77084
(281) 616-0100

KINDER MORGAN TEXAS PIPELINE LLC

DWG BY:	JEW	PERMANENT HIGHWAY PIPELINE PROJECT PERMANENT EASEMENT & RIGHT OF WAY ACROSS THE PROPERTY OF KENNETH POLK
CKD BY:	TAC	
DATE:	5/1/19	
SCALE:	1" = 300'	
REV#	DATE	DESCRIPTION
0	3/29/2019	FOR CERTIFICATION
1	05/01/2019	REVISED WORKSPACE
DRAWING:	D-BL-664.000	SHEET NO. 1 OF 1